


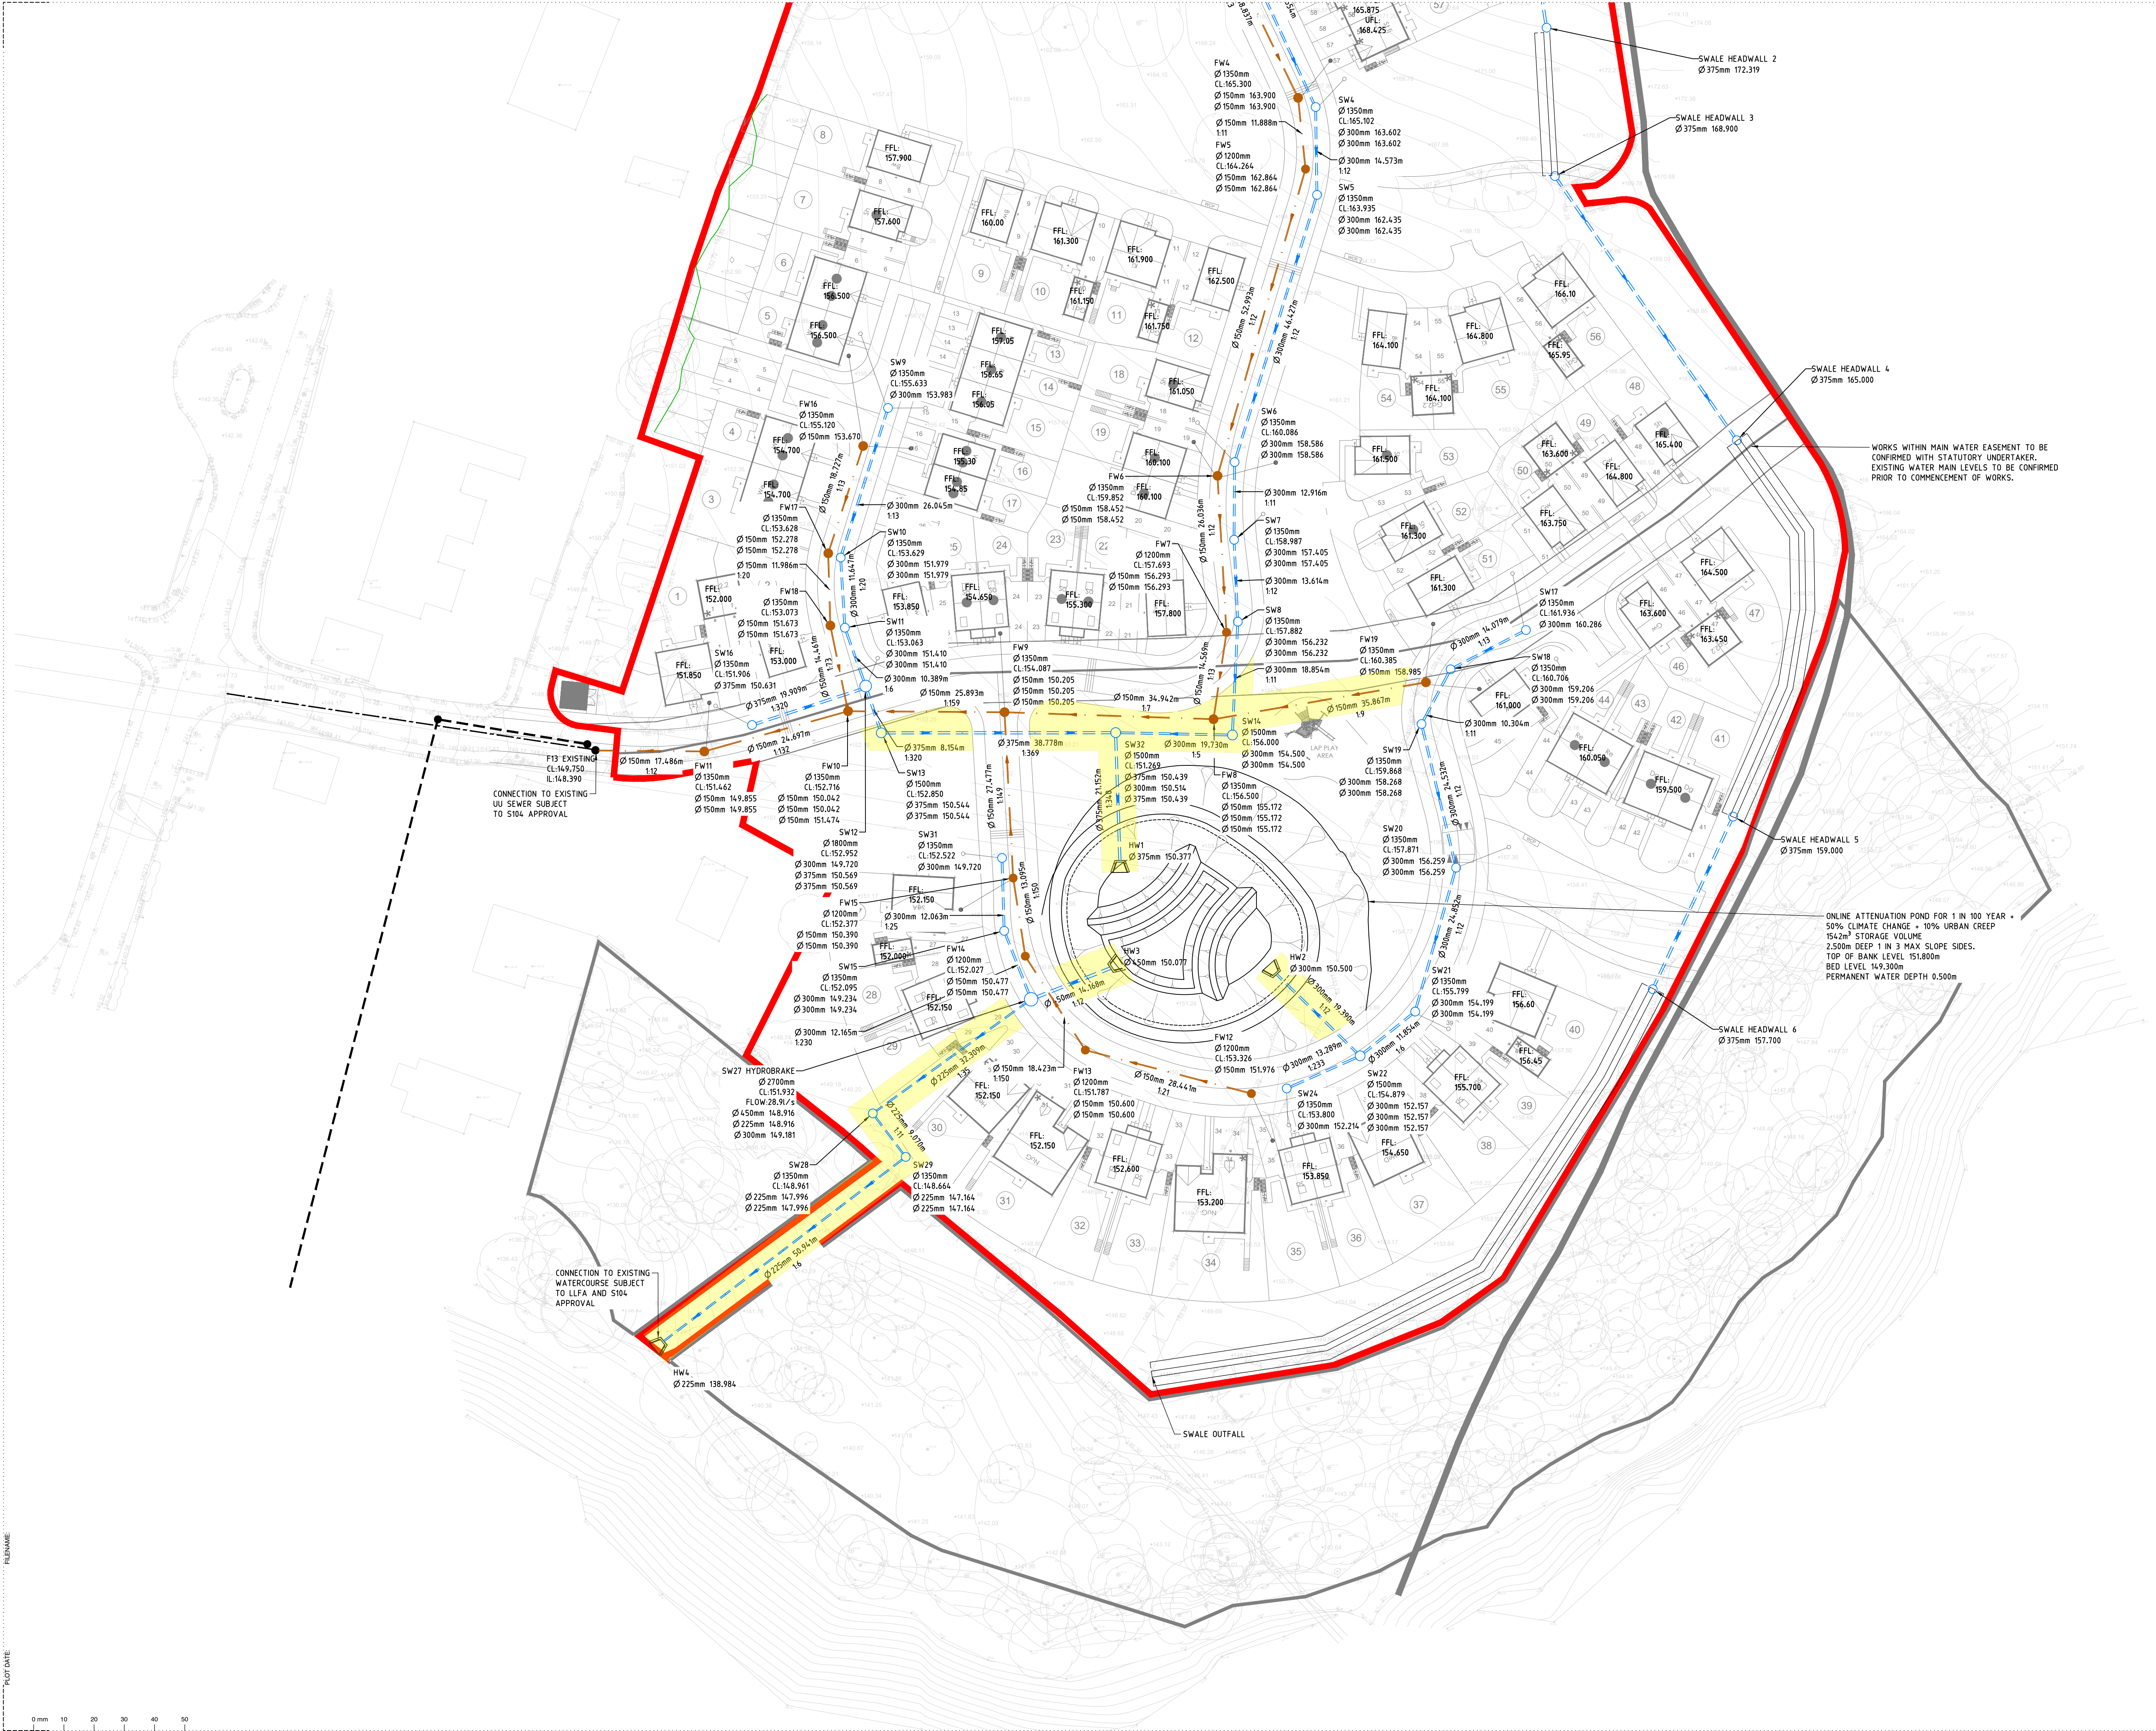

KEY:

- PROPOSED SW SEWER (S104)
- PROPOSED FW SEWER (S104)

NOTES:

- THIS DRAWING IS NOT FOR CONSTRUCTION AND THE INFORMATION PROVIDED IS FOR FEASIBILITY PURPOSES.
- EXISTING GROUND AND INVERT LEVELS SHOULD BE CONFIRMED PRIOR TO WORKS COMMENCING.
- PROPOSED SEWERS SHOWN ARE INDICATIVE. ALL LENGTHS, SIZES AND PROPOSED LEVELS SHOWN ALONG WITH STORAGE VOLUMES QUOTED SHOULD BE CONFIRMED AT DETAILED DESIGN STAGE.
- CONNECTION TO THE EXISTING WATERCOURSE/ SEWER TO BE IN STRICT ACCORDANCE WITH UNITED UTILITIES, THE LLFA AND EA CONSENT WITH ALL RELEVANT PERMITS TO BE OBTAINED PRIOR TO WORKS COMMENCING.
- ALL HIGHWAY WORKS TO BE IN STRICT ACCORDANCE WITH THE HIGHWAYS AUTHORITY APPROVAL.
- DISCHARGE RATE FROM THE RESIDENTIAL DEVELOPMENT TO THE EXISTING WATERCOURSE IS 28.9 LITRES PER SECOND IN ACCORDANCE WITH GREENFIELD RUNOFF CALCULATIONS.

P13/ 22.12.25	Runoff rates and storage volumes updated	H.S. R.A.
P12/ 02.12.25	Amended to latest site layout	H.S. R.A.
P11/ 22.10.25	Added split in proposed swale.	H.S. R.A.
P10/ 30.09.25	Added proposed swale.	H.S. R.A.
P09/ 10.09.25	Updated to new site layout	H.S. R.A.
Rev	Date	Description
By	CHK	

EDGE
CONSULTING
ENGINEERS
www.edgece.com

Manchester . UK
3rd Floor, Cornovion Court,
12 Blackfriars Street,
Manchester, M3 9BQ,
United Kingdom

T: +44 (0) 161 834 1938
E: manchester@edgece.com

The concepts + information contained in this document are the copyright of EDGE Consulting Engineers.
Use or copying of this document in whole or in part without the written permission of EDGE Consulting Engineers
constitutes an infringement of copyright.
DO NOT SCALE DRAWINGS. IF IN DOUBT, ASK!

Project Name:
**SALESBURY VIEW
WILPSHIRE**

Client:
PERSIMMON HOMES

Designed: **R.A.** Drawn: **J.C.** Checked: **R.A.** Scale @ A1:
1:500

Drawing Title:
**SCHEMATIC DRAINAGE
LAYOUT
SHEET 2**

Project No.:
210687

Drawing No.:
210687-EDGE-XX-XX-DR-C-2098

Revision:
P13

**PRELIMINARY
NOT FOR CONSTRUCTION**