


6.0 Foot ledge

Fall = 600mm

Grass Area

Golden Pebbles

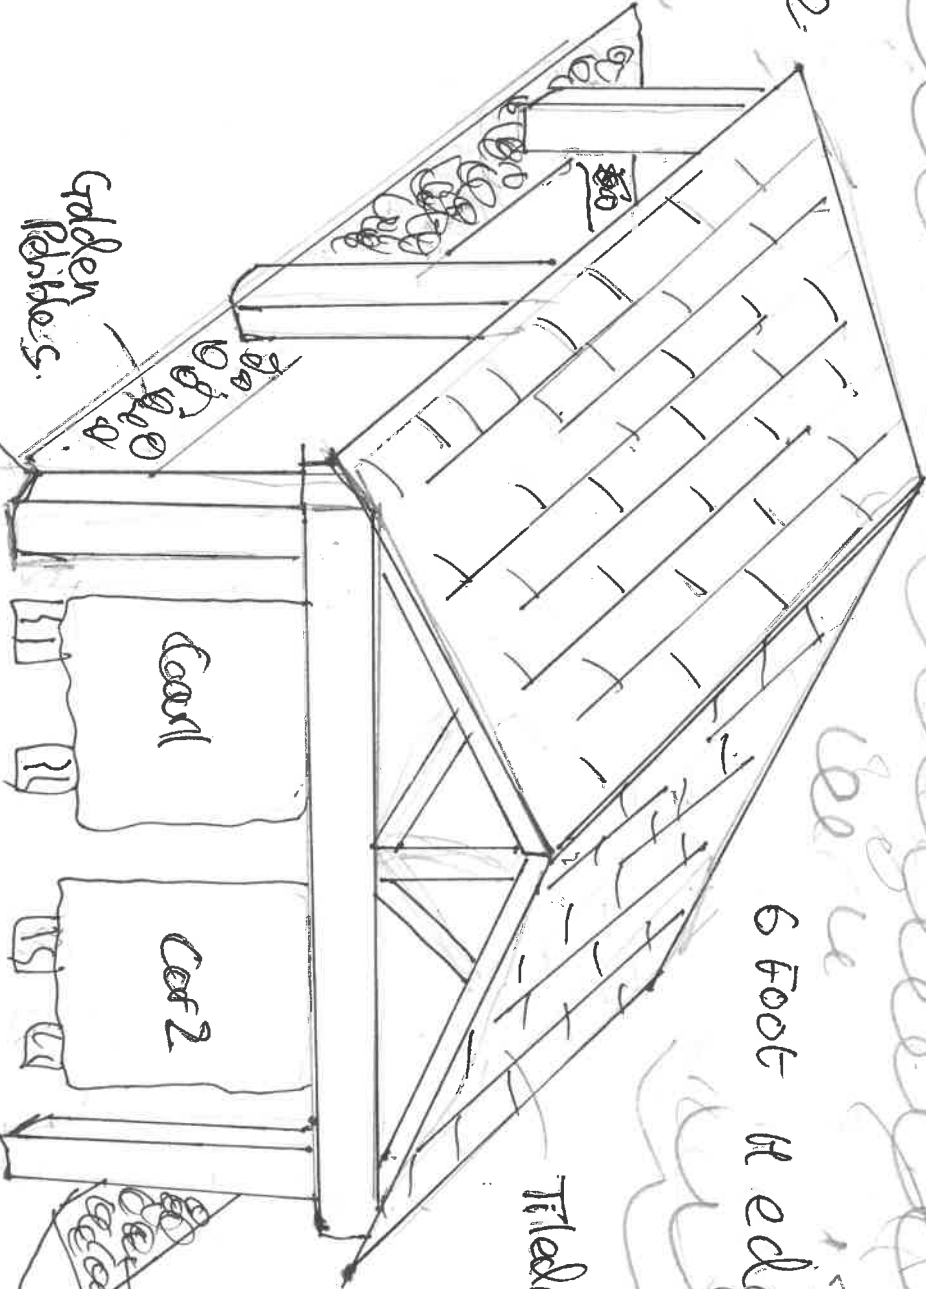

6 Foot H edge

Tiled Roof 16° pitch

Grass.

Golden Pebbles

Small tree