



① Side elevation

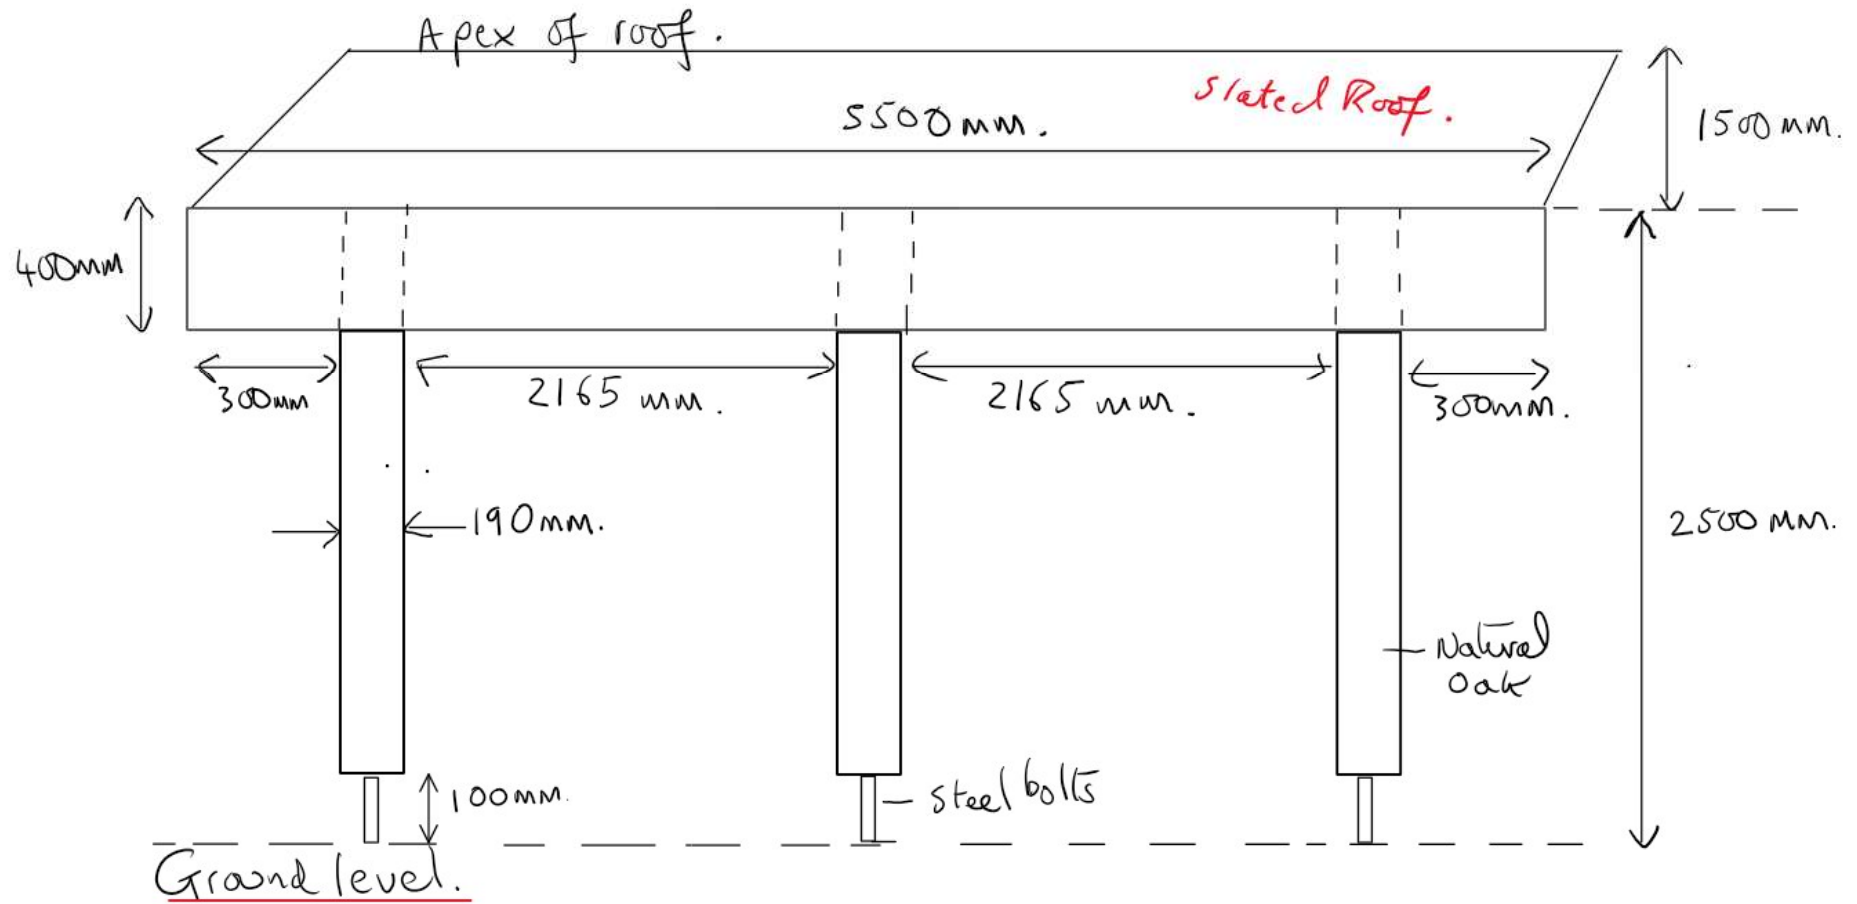

(2) Front elevation

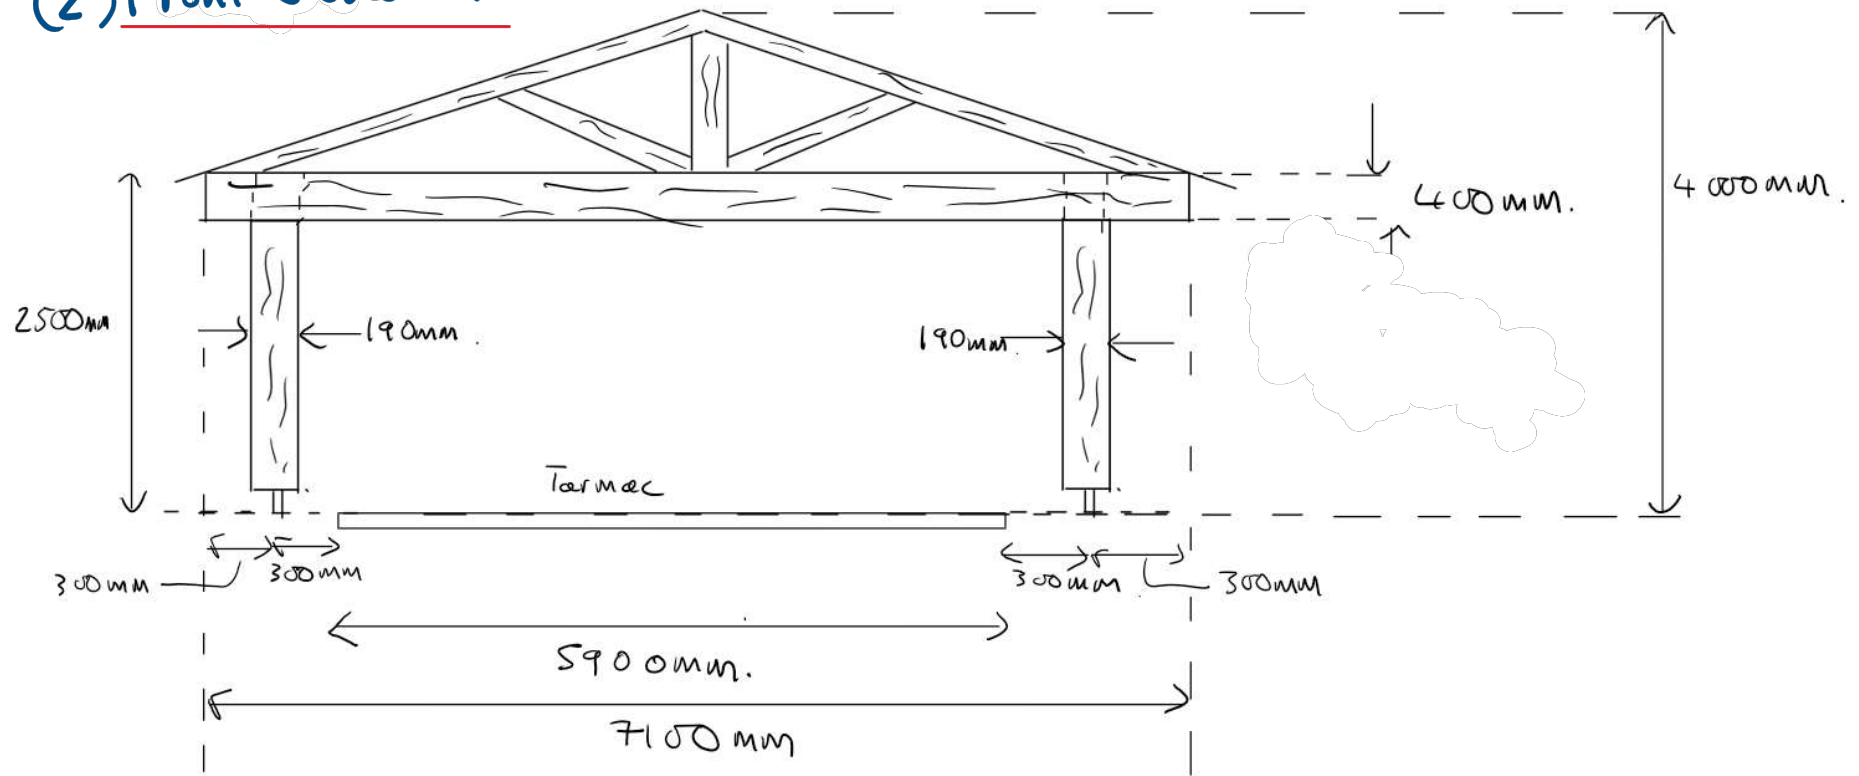

③ Floor
Plan

