
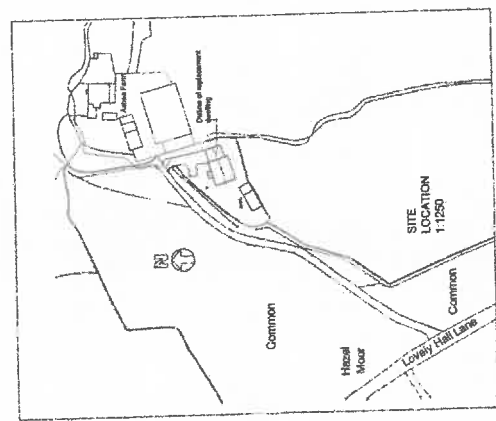
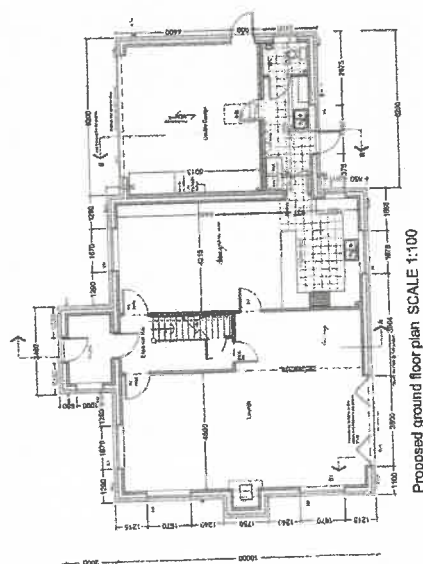
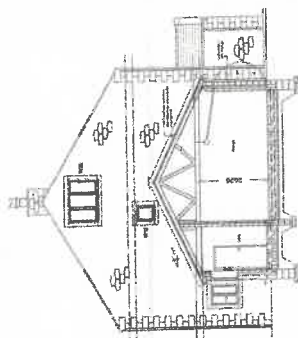
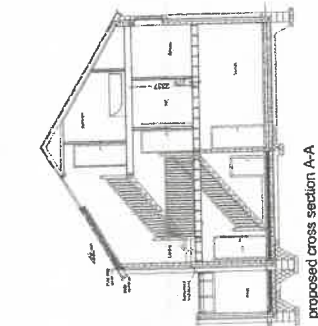
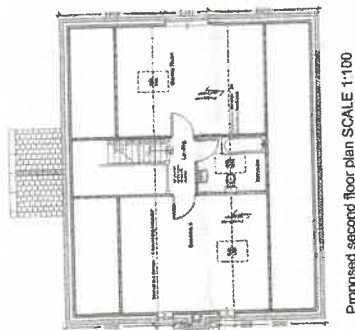
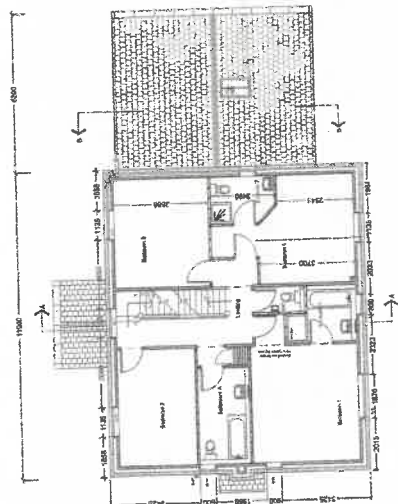
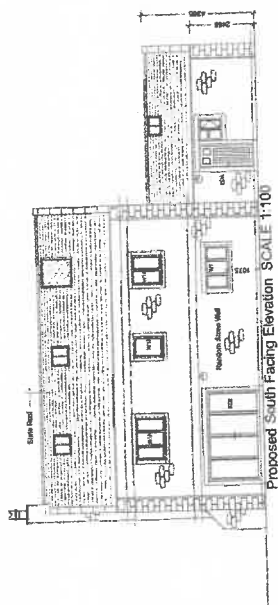
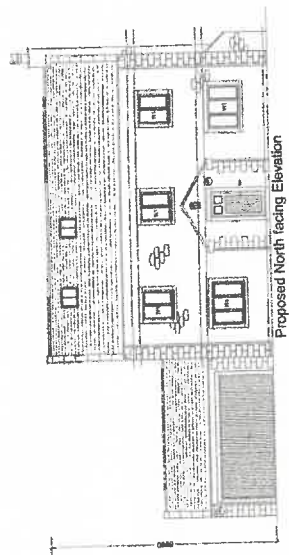
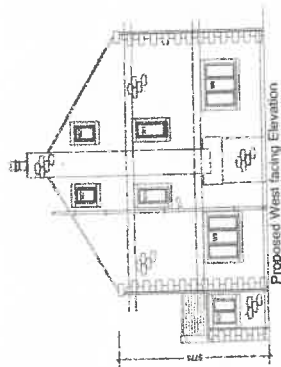


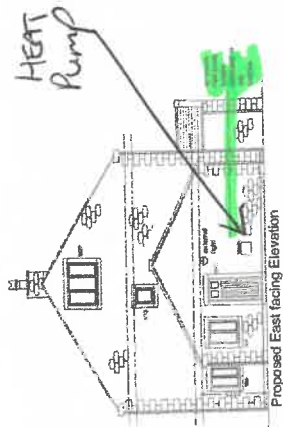

320110628 P

Drawing No: 320110628 P			
