




PRODUCED BY AN AUTODESK EDUCATIONAL PRODUCT

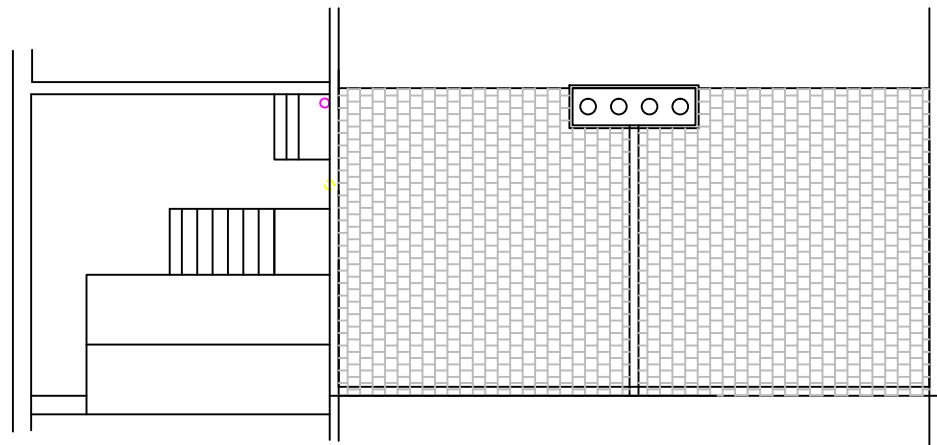


PLAN

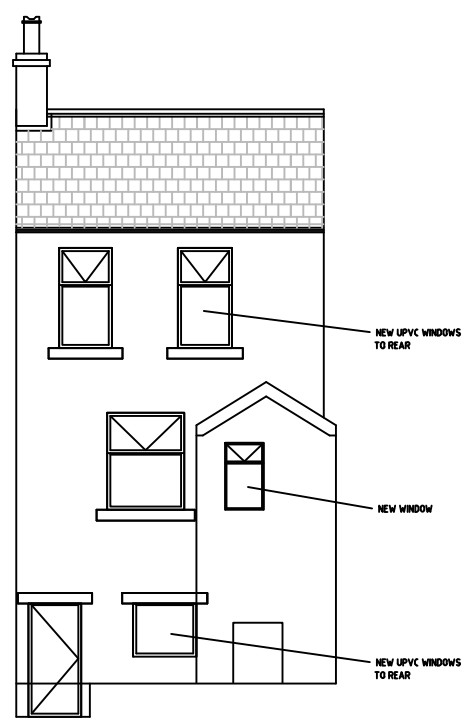

REAR ELEVATION

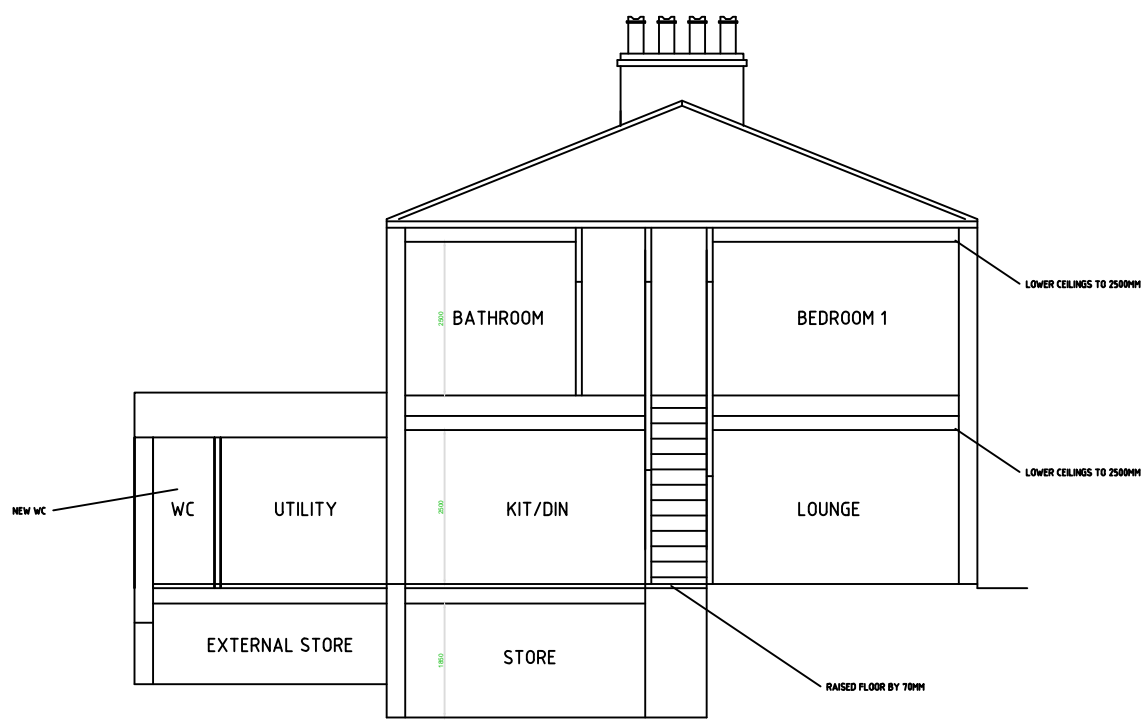

SECTION

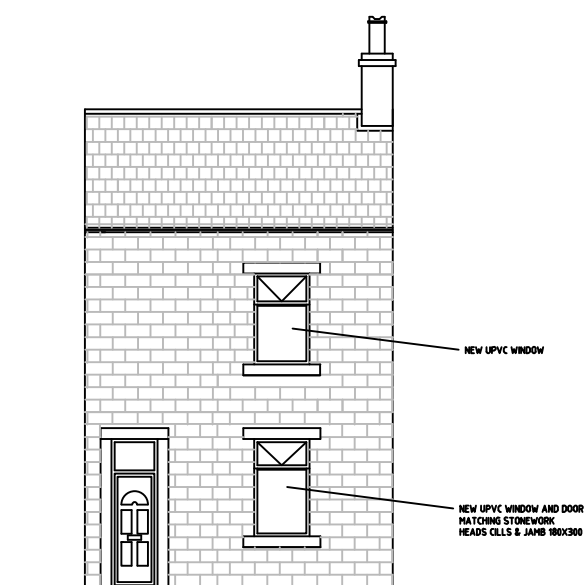

FRONT ELEVATION

F					REFERENCE DRAWINGS	<small>THIS DRAWING IS CONFIDENTIAL AND IT, AND THE COPYRIGHT THEREIN ARE THE PROPERTY OF ABOUT YOUR HOME. THIS DRAWING IS ISSUED ON THE CONDITION THAT IT IS NOT USED, COPIED OR EXHIBITED PRIOR TO WRITTEN CONSENT FROM ABOUT YOUR HOME. ANY WORK OR ACTIVITY MUST NOT BE CARRIED OUT OR USED FOR ANY OTHER PURPOSE OTHER THAN THAT FOR WHICH THE DRAWING IS ISSUED. DESIGN RIGHT SUBSISTS IN THE DESIGN OF ANY SYSTEM MANUFACTURED IN ACCORDANCE WITH THIS DRAWING</small>	PROJECT	A.I.	002	DRAWN	PMH	DRAWING TITLE	PROPOSED PLANS	PLANT REF.			
E							REFERENCE	CLIENT		DATE	25.10.25	<div style="text-align: center; font-weight: bold; font-size: 1.2em;">SURVEYING SOLUTIONS</div> 6 TINTERN CLOSE SIMONSTONE BB127SS Tel : ++44 (0) 7869 165 454					
D							PROJECT TITLE		CHECKED	x							
C							WHALLEY ROAD READ		APPROVED	x							
B	05.11.25	DOOR HEAD LOCATIONS SHOWN	PH	JF			CLIENT	JASON FYLES	SCALE	1 : 125							
A	29.10.25	ISSUED FOR PLANNING PERMISSION	PH	JF				PLOT SIZE	A3								
REV.	DATE	DESCRIPTION	DRN.	APP.				DIMENSIONS	MILLIMETERS	DRG. No:	001-001-02	SHT.	2	OF	2	Rev.	B

PRODUCED BY AN AUTODESK EDUCATIONAL PRODUCT