



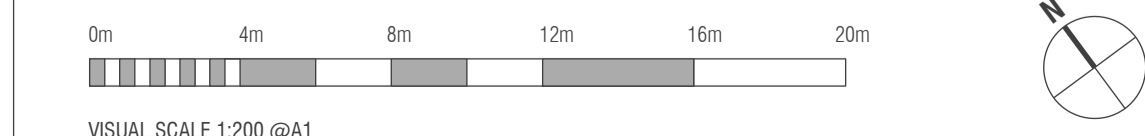

Fixed Raised Planting Areas

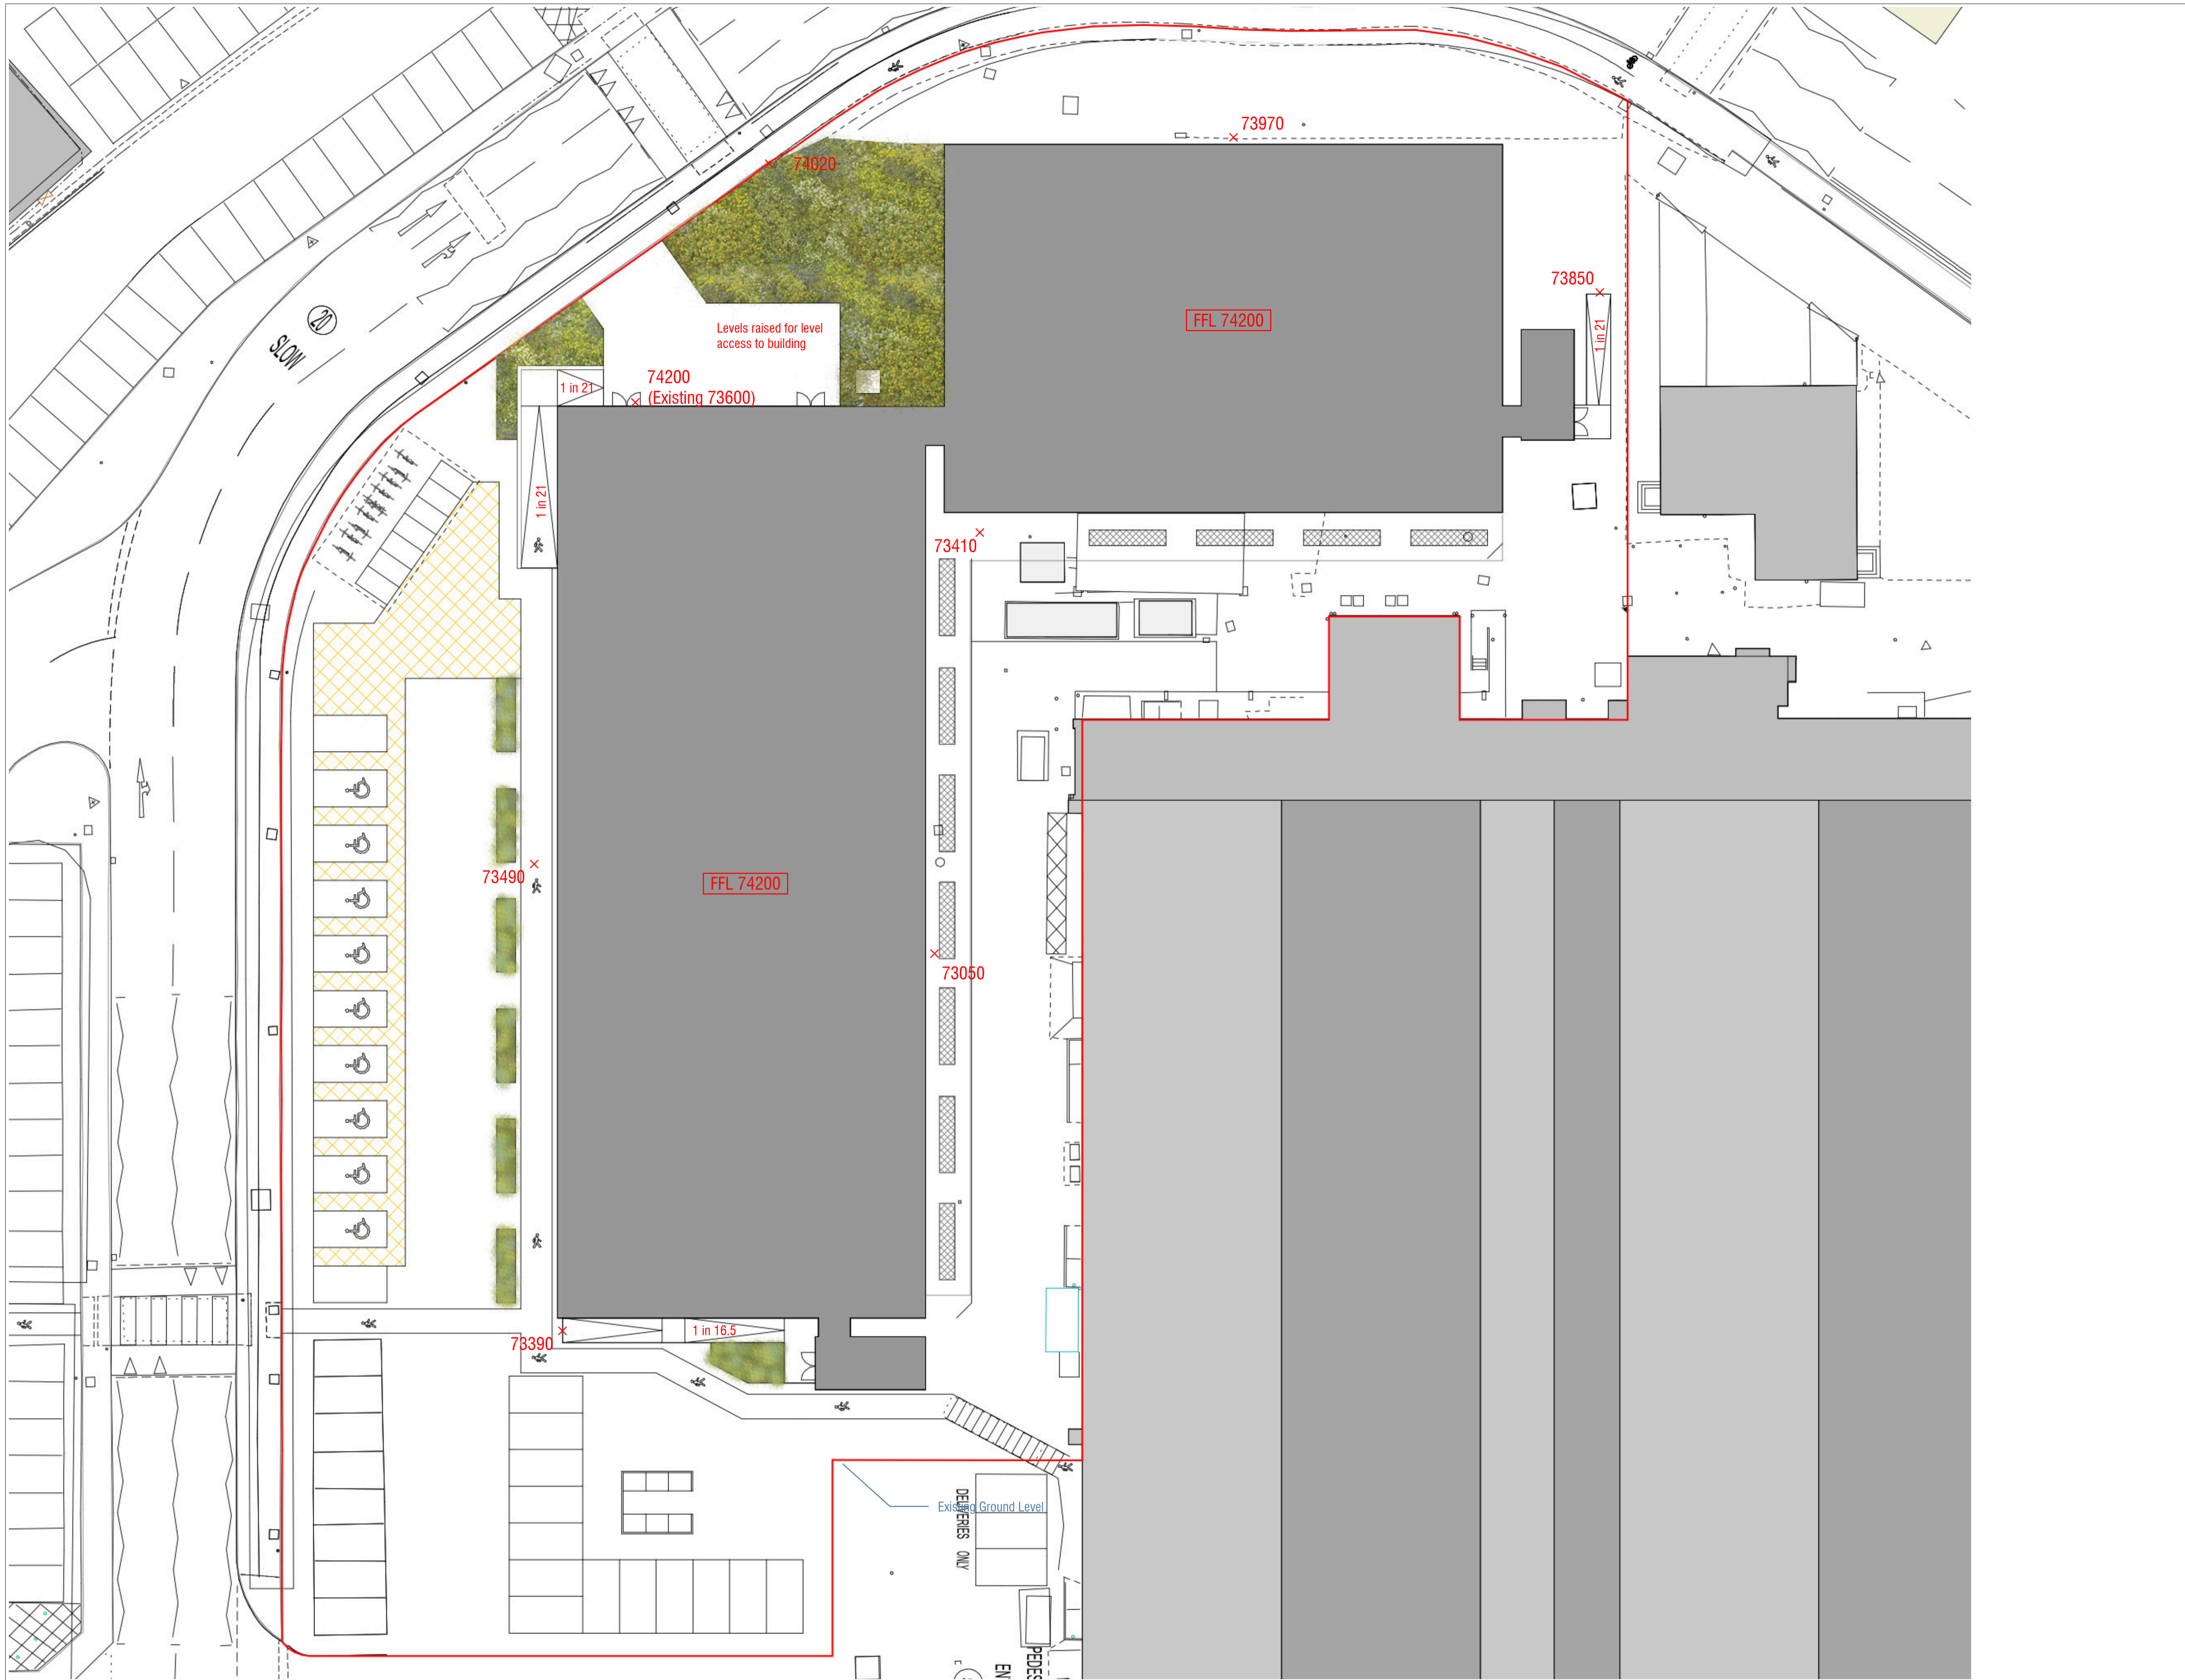

VISUAL SCALE 1:200 @A1

Rev	Description	Date	Drawn	Checked
P03	Planting by entrance updated	2025/10/16	JW	TP
P02	Planting Submission	2025/10/07	JW	TP
P01	Planting Issue	2025/10/02	JW	TP

Revision Schedule

Client: BAE Systems

Project: Samlesbury Modular Office

Title: Proposed Landscape Plan

Project no:	Scale:	Drawn by:	Checked by:	Date:
7348	1:200 @A1	JW	TP	2025/10/02
Drawing no:	Status:	Rev:		
CEB - WMA - XX - ST - DR - A - 00 - 010	S0	P03		

WILSON MASON

architecture and interior design

North: Upland House, Spring Lane, Samlesbury, Lancashire, PR5 0UX
 Tel: 01772 877 455
 E: north@wilsonmason.co.uk

London: 12 Abchurch Lane, London, EC4N 3JH
 Tel: 020 7637 1501
 E: london@wilsonmason.co.uk

www.wilsonmason.co.uk