


Cutting back self-seeded trees in solid contact with the building, providing pest access into the yard and on to the roof.

cut all vegetation encroaching through or over the perimeter fence back to fence line to a height of 4 metres, the buddleia will also be cleared away from the roof as much as is feasible.

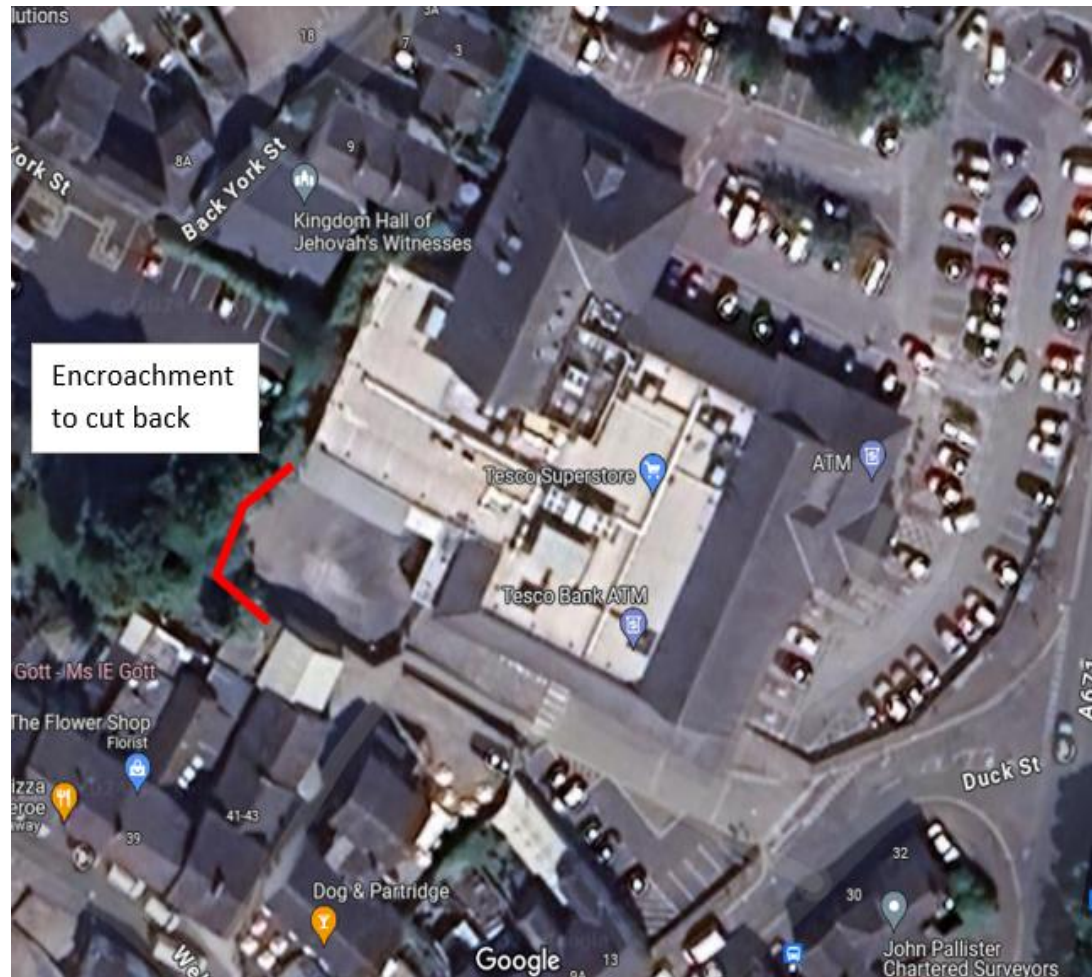

IMS Reference			
Issue Date	29/10/2025	Revision	2
Owner	Trees	Page	



IMS Reference			
Issue Date	29/10/2025	Revision	2
Owner	Trees	Page	