


- EXISTING SINGLE STOREY DOMESTIC CONSERVATORY EXTENSION ATT' TO REAR OF DETACHED BUNGALOW, TO BE DEMOLISHED..

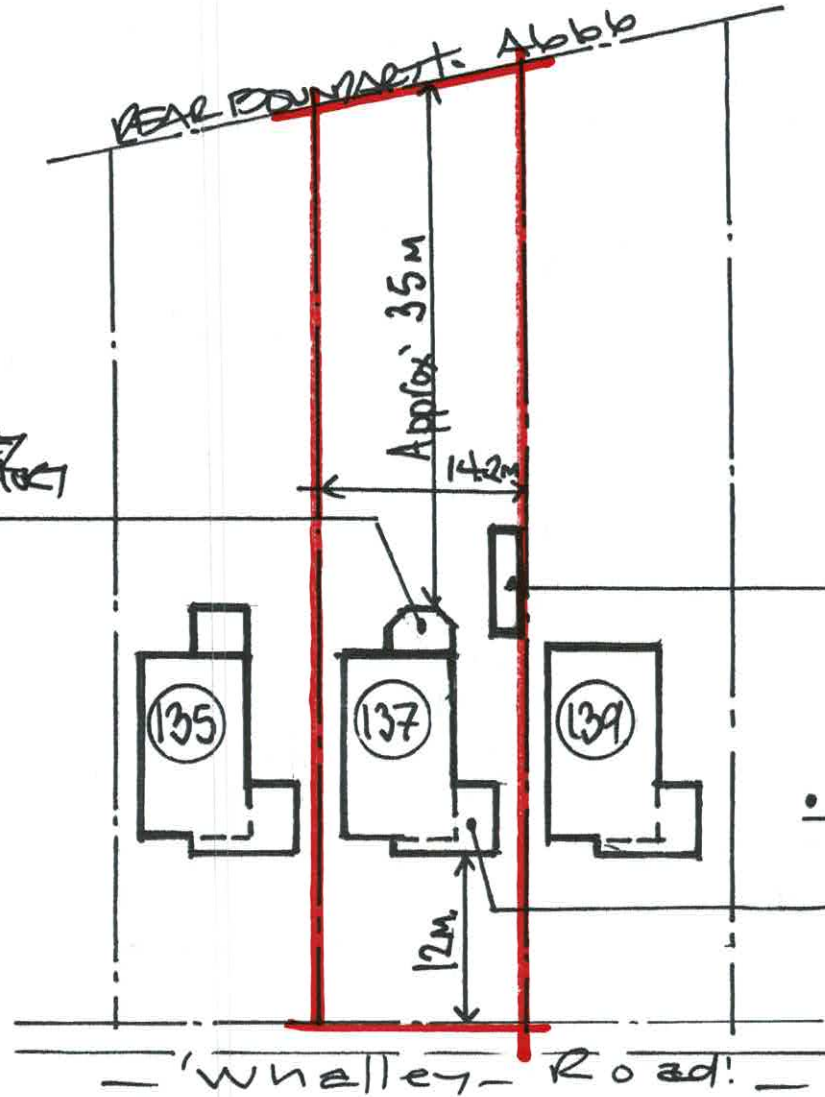

- EXISTING SINGLE STOREY DETACHED DOMESTIC GARAGE TO REAR/SIDE CARDS CURTAIN


- EXISTING AS BUILT, ORIGINAL FRONT PORCH GARAGE TO SIDE AND PORCH/CANOPY TO FRONT.

1:500 EXISTING "BLOCK - PLAN"

• PROPOSED AMPROJECTING SINGLE STOREY EXTENSION ATT TO REAR OF DETACHED DWELLING TO SAME ROOF PROFILE etc

• PROPOSED SINGLE STOREY ROOF CANOPY ATT TO FRONT WRAPPER AROUND PRINCIPAL ENTRANCE DOOR

• PROPOSED CONVERSION OF ORIGINAL FLAT ROOFED CANOPY TO CREATE WET ROOM WARDROBE SPACE ANCILLARY TO BED ②

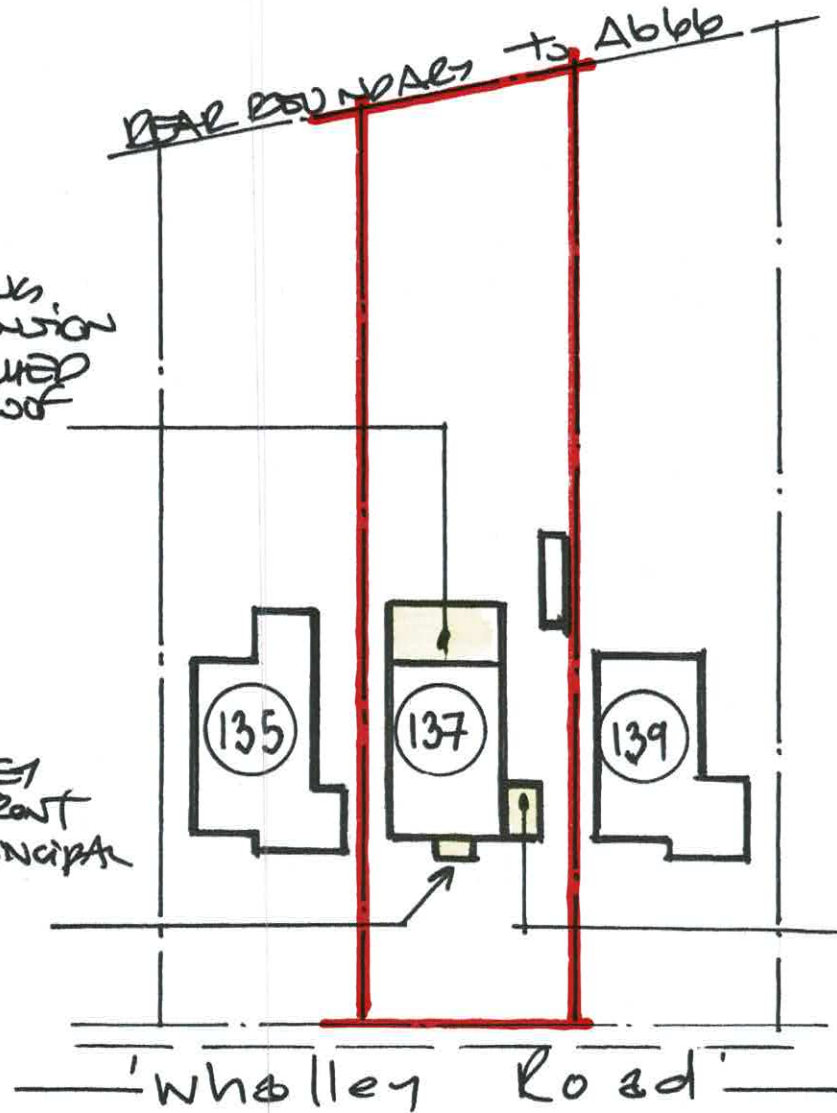

1:500 PROPOSED "BLOCK - PLAN"