


- LEGEND**
- FEATHERBOARD TIMBER FENCING. HEIGHT 2.0 METRES
  - WALL/ RETAINING WALL. HEIGHT VARIES DEPENDING ON SITE LEVELS
  - GLASS BALUSTRADE
  - STONE WALL BASE WITH TIMBER FENCING ABOVE

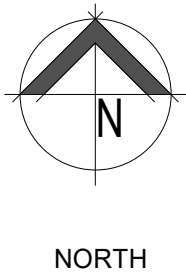

|   |                                                            |            |              |
|---|------------------------------------------------------------|------------|--------------|
| P3   | DRAWING REVISED IN ACCORDANCE WITH PROPOSED SITE PLAN      | PD         | 06.01.25     |
| P2   | AMENDMENT TO DRAWING                                       | PD         | 07.10.25     |
| P1   | FIRST ISSUE                                                | PD         | 23.09.25     |
| Rev   | Description                                                | By         | Date         |
| <div><div>Cassidy+Ashton</div><div>www.cassidyashton.co.uk</div><div>Architecture + Building Surveying + Town Planning</div><div>7 East Cliff, Preston, Lancashire, PR1 3JE<br/>10 Hunters Walk, Canal Street, Chester, CH1 4EB<br/>St Andrews Business Centre, Mold, Flintshire, CH7 1XB</div><div>T: 01772 288 356<br/>T: 01244 402 900<br/>T: 01352 706 246</div></div> |                                                            |            |              |
| Client   |                                                            |            |              |
| CRJ DEVELOPMENTS LTD.   |                                                            |            |              |
| Project   |                                                            |            |              |
| SPRINGWOOD DRIVE   |                                                            |            |              |
| Drawing Title   |                                                            |            |              |
| PROPOSED BOUNDARY TREATMENTS   |                                                            |            |              |
| Drawn by   | PD                                                         | Checked by | DP           |
| Suitability   | S3                                                         | Scale @ A1 | As indicated |
| 12477   | SWD-CAA-XX-XX-D-A-1003                                     | P3         |              |
| C+A JOB NO.   | PROJECT - ORIGINATOR - VOL. - LEVEL - TYPE - ROLE - NUMBER | REV.       |              |