


- LEGEND**
- FEATHERBOARD TIMBER FENCING
 - WALL/ RETAINING WALL. HEIGHT VARIES DEPENDING ON SITE LEVELS
 - GLASS BALUSTRADE
 - STONE WALL BASE WITH TIMBER FENCING ABOVE

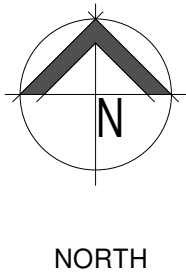

P5	ALL UNITS CHANGED TO METRES	PD	30.04.26
P4	BOUNDARY TREATMENT ADJUSTED FOR PLOT 1 ALONG SPRINGWOOD DRIVE	PD	29.04.26
P3	DRAWING REVISED IN ACCORDANCE WITH PROPOSED SITE PLAN	PD	06.01.25
P2	AMENDMENT TO DRAWING	PD	07.10.25
P1	FIRST ISSUE	PD	23.09.25
Rev	Description	By	Date

Cassidy+Ashton

www.cassidyashton.co.uk

Architecture + Building Surveying + Town Planning

7 East Cliff, Preston, Lancashire, PR1 3JE
10 Hunters Walk, Canal Street, Chester, CH1 4EB
St Andrews Business Centre, Mold, Flintshire, CH7 1XB

T: 01772 258 356
T: 01244 402 900
T: 01352 706 246

Client

CRJ DEVELOPMENTS LTD.

Project

SPRINGWOOD DRIVE

Drawing Title

PROPOSED BOUNDARY TREATMENTS

Drawn by

PD

Checked by

DP

Date

23.09.35

Suitability

S3

Scale @ A1

As indicated

12477

SWD-CAA-XX-XX-D-A-1003

P5

C+A JOB NO.

PROJECT - ORIGINATOR - VOL. - LEVEL - TYPE - ROLE - NUMBER

REV.