
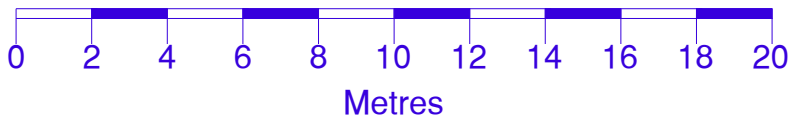


Notes

All Dimensions to be checked on site. Walls shown on plans are not to be assumed to be solid & should be checked for thickness, construction, load bearing capacity & stability.

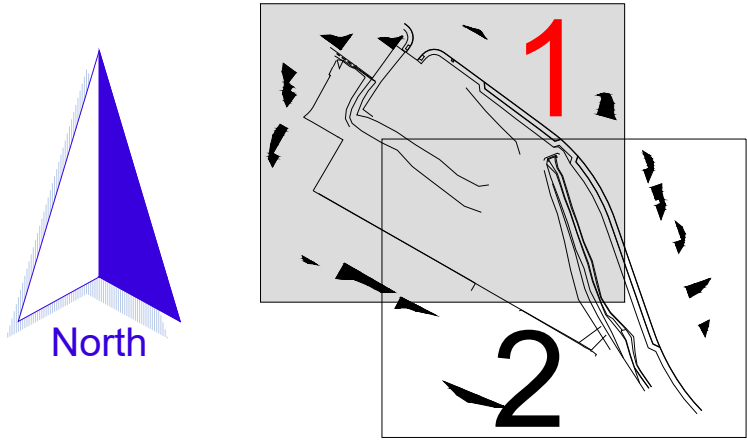

ABBREVIATIONS

- BT BT Cover
- CL Cover Level
- DK Drop Kerb
- EH Eaves Height
- GU Gully
- LP Lamp Post
- MH Man Hole
- RH Ridge/Roof Height
- TF Top of Fence
- TH Top of Hedge
- TW Top of Wall

NOTE

All levels and coordinates relate to OSGB36(15) using GNSS data.

Levels defining edge of carriageway are observed at channel (bottom of kerb).

Rev.0 Description. Issued



2 Berkshire Close | Wilpshire | Blackburn | Lancashire | BB1 9NG
tel 01254 614055 fax 01254 209754 e-mail sales@tricadsolutions.co.uk

Site Address

Springwood Drive
Whalley
BB7 9XL

Project Description
Site Survey

Drawing Title

Existing
Site Layout

Scale	Date	Drawn By
1:200@A1	15/01/2024	MW

Drawing Number

TRI-4353-01