

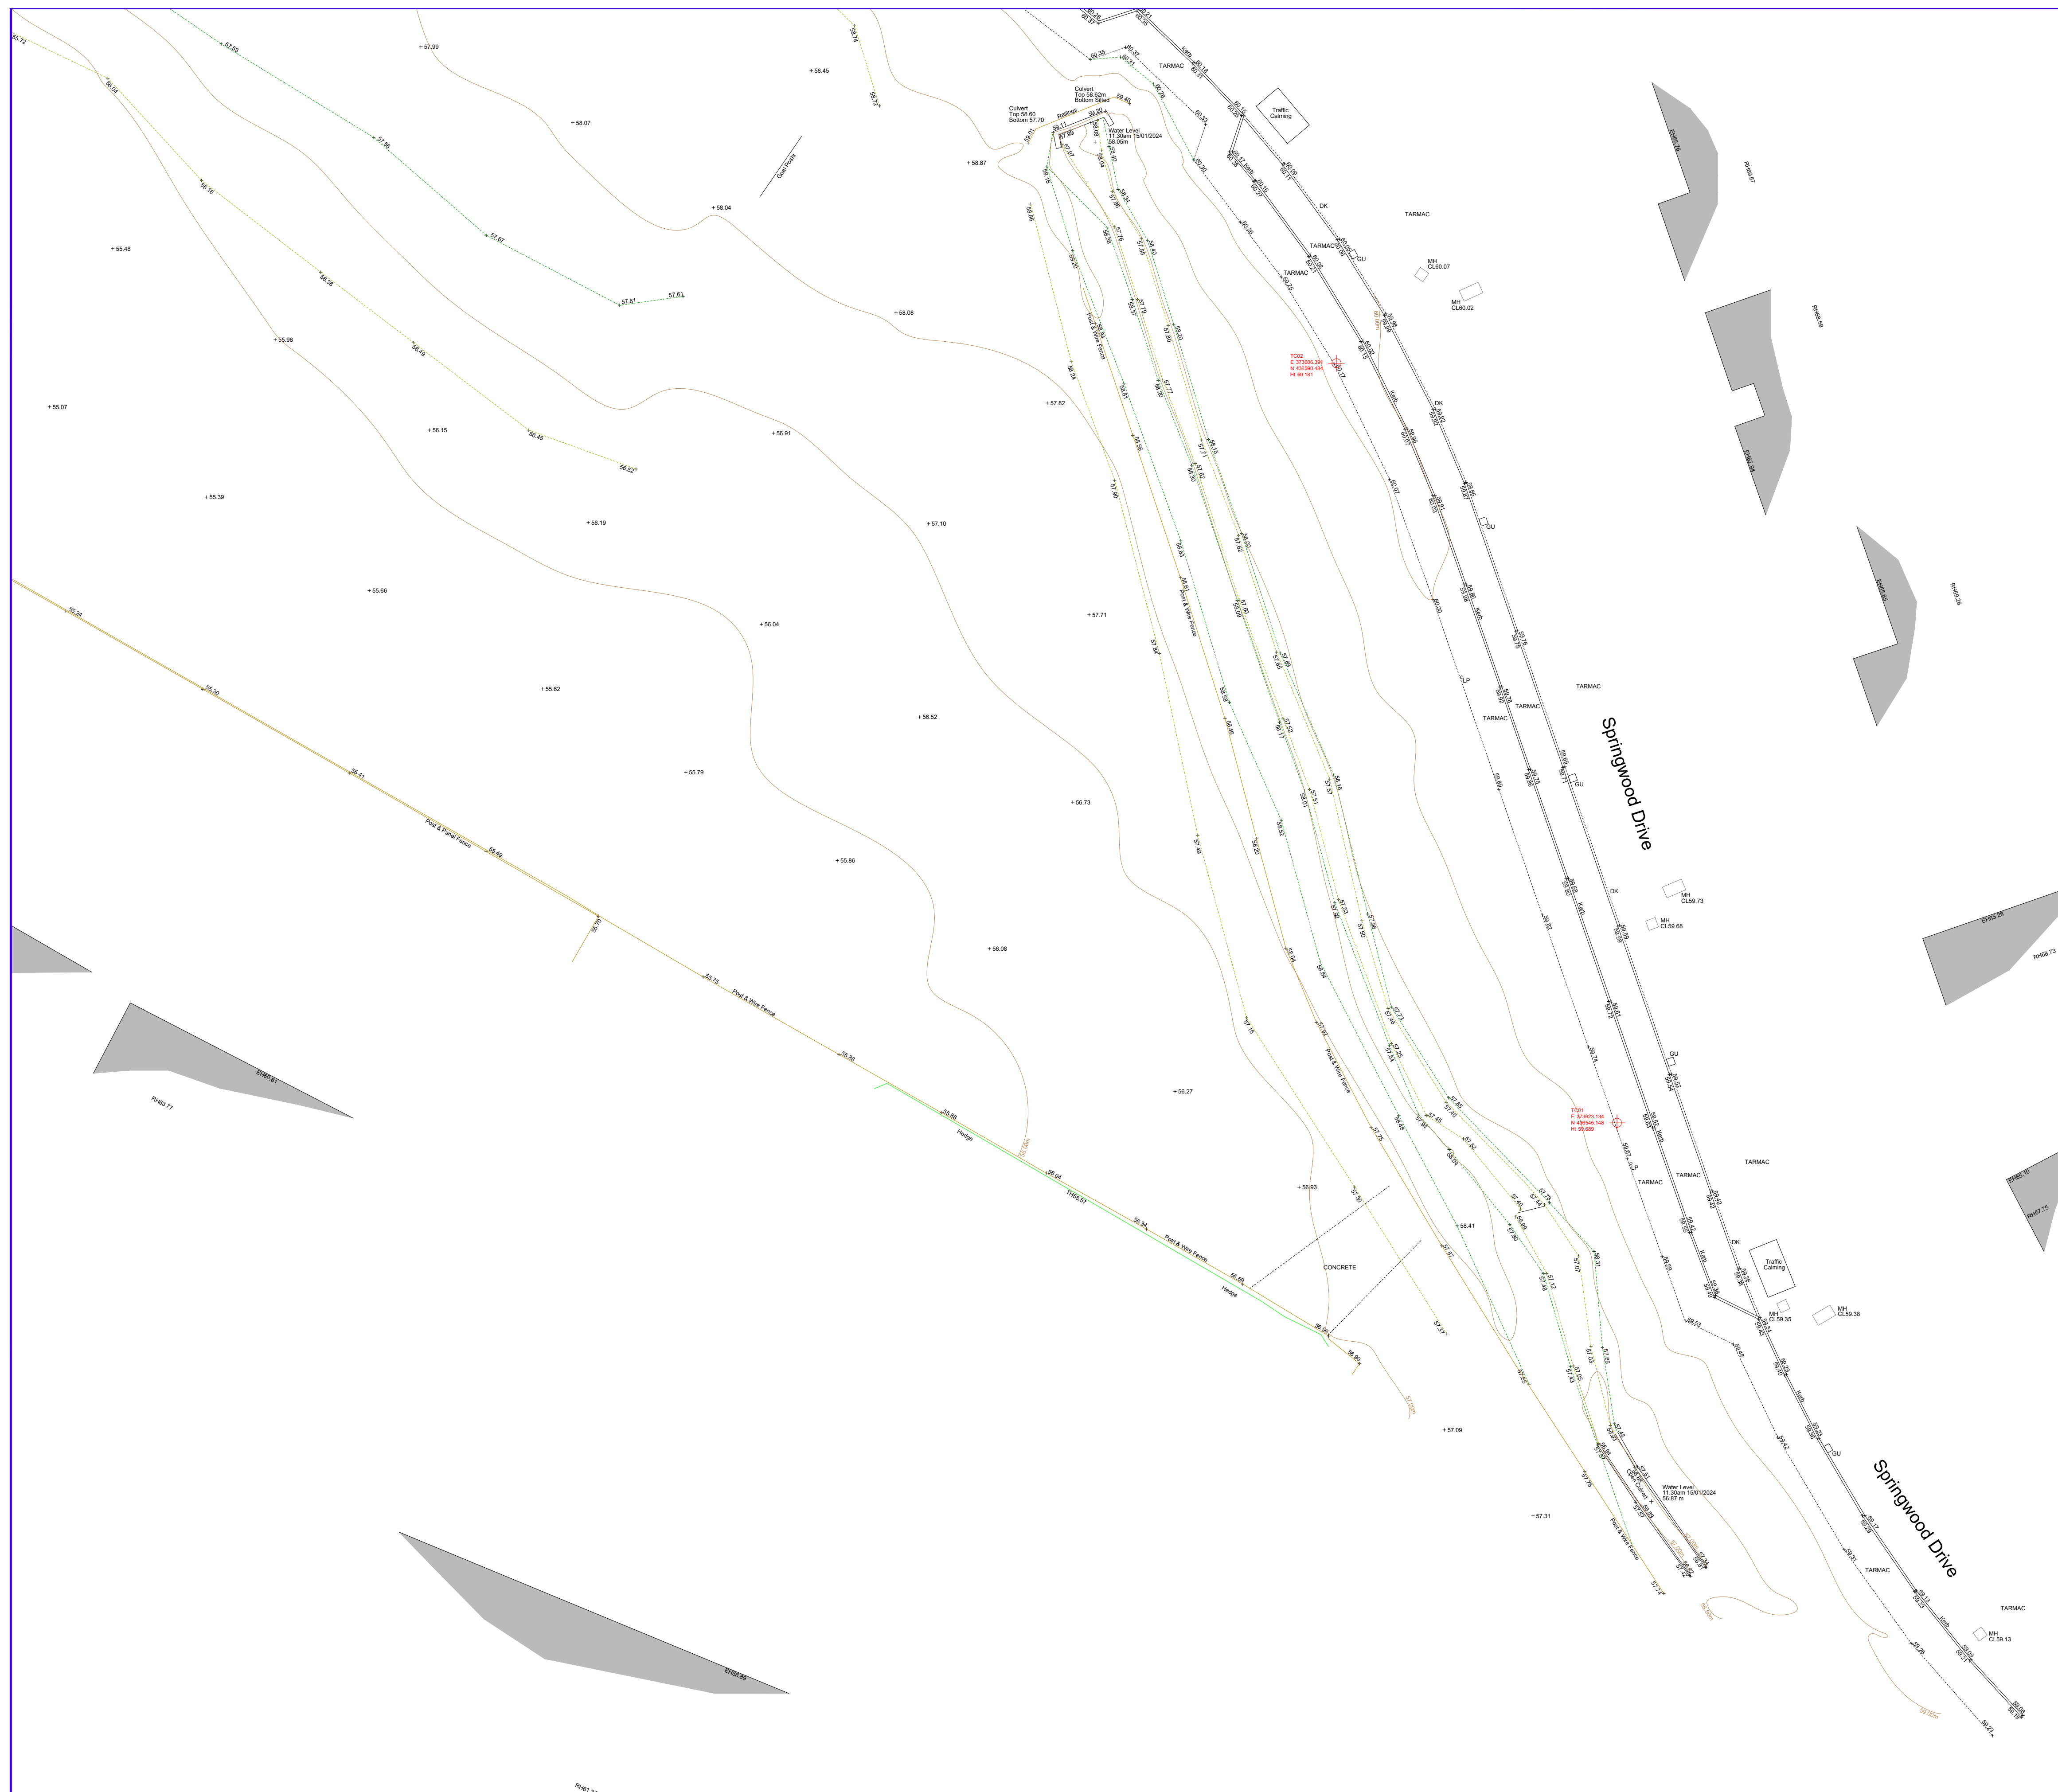


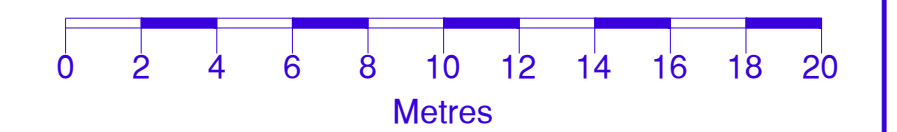

## Notes

All Dimensions to be checked on site. Walls shown on plans are not to be assumed to be solid & should be checked for thickness, construction, load bearing capacity & stability.

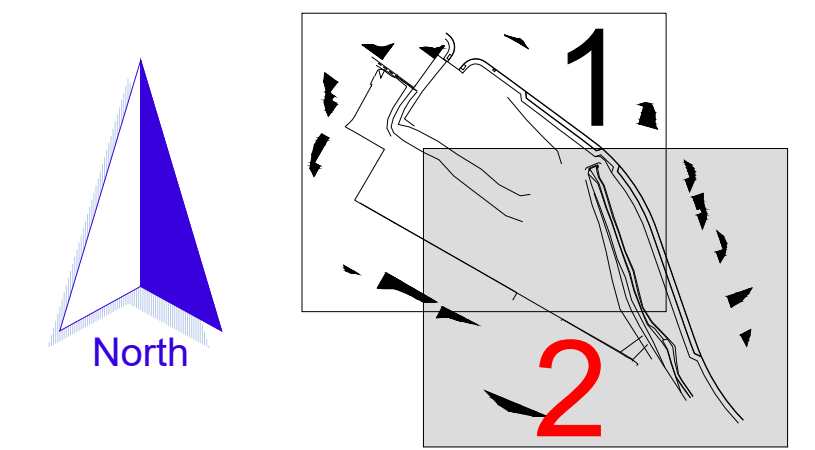

## ABBREVIATIONS

|    |                   |
|----|-------------------|
| BT | BT Cover          |
| CL | Cover Level       |
| DK | Drop Kerb         |
| EH | Eaves Height      |
| GU | Gully             |
| LP | Lamp Post         |
| MH | Man Hole          |
| RH | Ridge/Roof Height |
| TF | Top of Fence      |
| TH | Top of Hedge      |
| TW | Top of Wall       |

NOTE

**NOTE**  
All levels and coordinates relate to OSGB36(15) using GNSS data.  
Levels defining edge of carriageway are observed at channel (bottom of kerb).

Rev.0 Description. Issued



2 Berkshire Close | Wilpshire | Blackburn | Lancashire | BB1 9NG  
tel 01254 614055 fax 01254 209754 e-mail [sales@tricadsolutions.co.uk](mailto:sales@tricadsolutions.co.uk)

Site Address

Springwood Drive  
Whalley  
BB7 9XL

## Project Description

## Site Survey

Drawing Title

### Existing Site Layout

|          |            |          |
|----------|------------|----------|
| Scale    | Date       | Drawn By |
| 1:200@A1 | 15/01/2024 | MW       |

Drawing Number

TRI-4353-02