


- LEGEND**
- FEATHERBOARD TIMBER FENCING. HEIGHT 2.0 METRES
 - STONE WALL/ RETAINING STONE WALL. HEIGHT VARIES DEPENDING ON SITE LEVELS
 - GLASS BALUSTRADE
 - STONE WALL BASE WITH TIMBER FENCING ABOVE

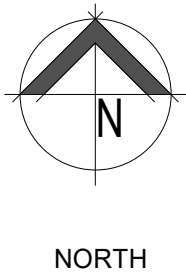

P2	AMENDMENT TO DRAWING	PD	07.10.25
P1	FIRST ISSUE	PD	23.09.25
Rev	Description	By	Date
Cassidy+Ashton Architecture + Building Surveying + Town Planning 7 East Cliff, Preston, Lancashire, PR1 3JE 10 Hunters Walk, Canal Street, Chester, CH1 4EB St Andrews Business Centre, Mold, Flintshire, CH7 1XB T: 01772 258 356 T: 01244 402 900 T: 01352 706 246			
Client			
CRJ DEVELOPMENTS LTD.			
Project			
SPRINGWOOD DRIVE			
Drawing Title			
PROPOSED BOUNDARY TREATMENTS			
Drawn by	PD	Checked by	DP
Suitability	S3	Scale @ A1	As indicated
12477	SWD-CAA-XX-XX-D-A-1003	P2	
C+A JOB NO.	PROJECT - ORIGINATOR - VOL. - LEVEL - TYPE - ROLE - NUMBER	REV.	