


7 The Courtyard, 20 High Street,
Ruddington,
Nottingham,
NG11 6ER
0115 837 0123
hello@jackson-crane.com
www.jackson-crane.com

notes

This document is copyright © of Jackson-Crane Architecture. It shall be read in conjunction with all other associated project information including models, specifications, schedules and related consultants documents. Do not scale from documents. All dimensions to be checked on site. Immediately report any discrepancies, errors or omissions on this document to the Originator. If in doubt: ASK.

project north

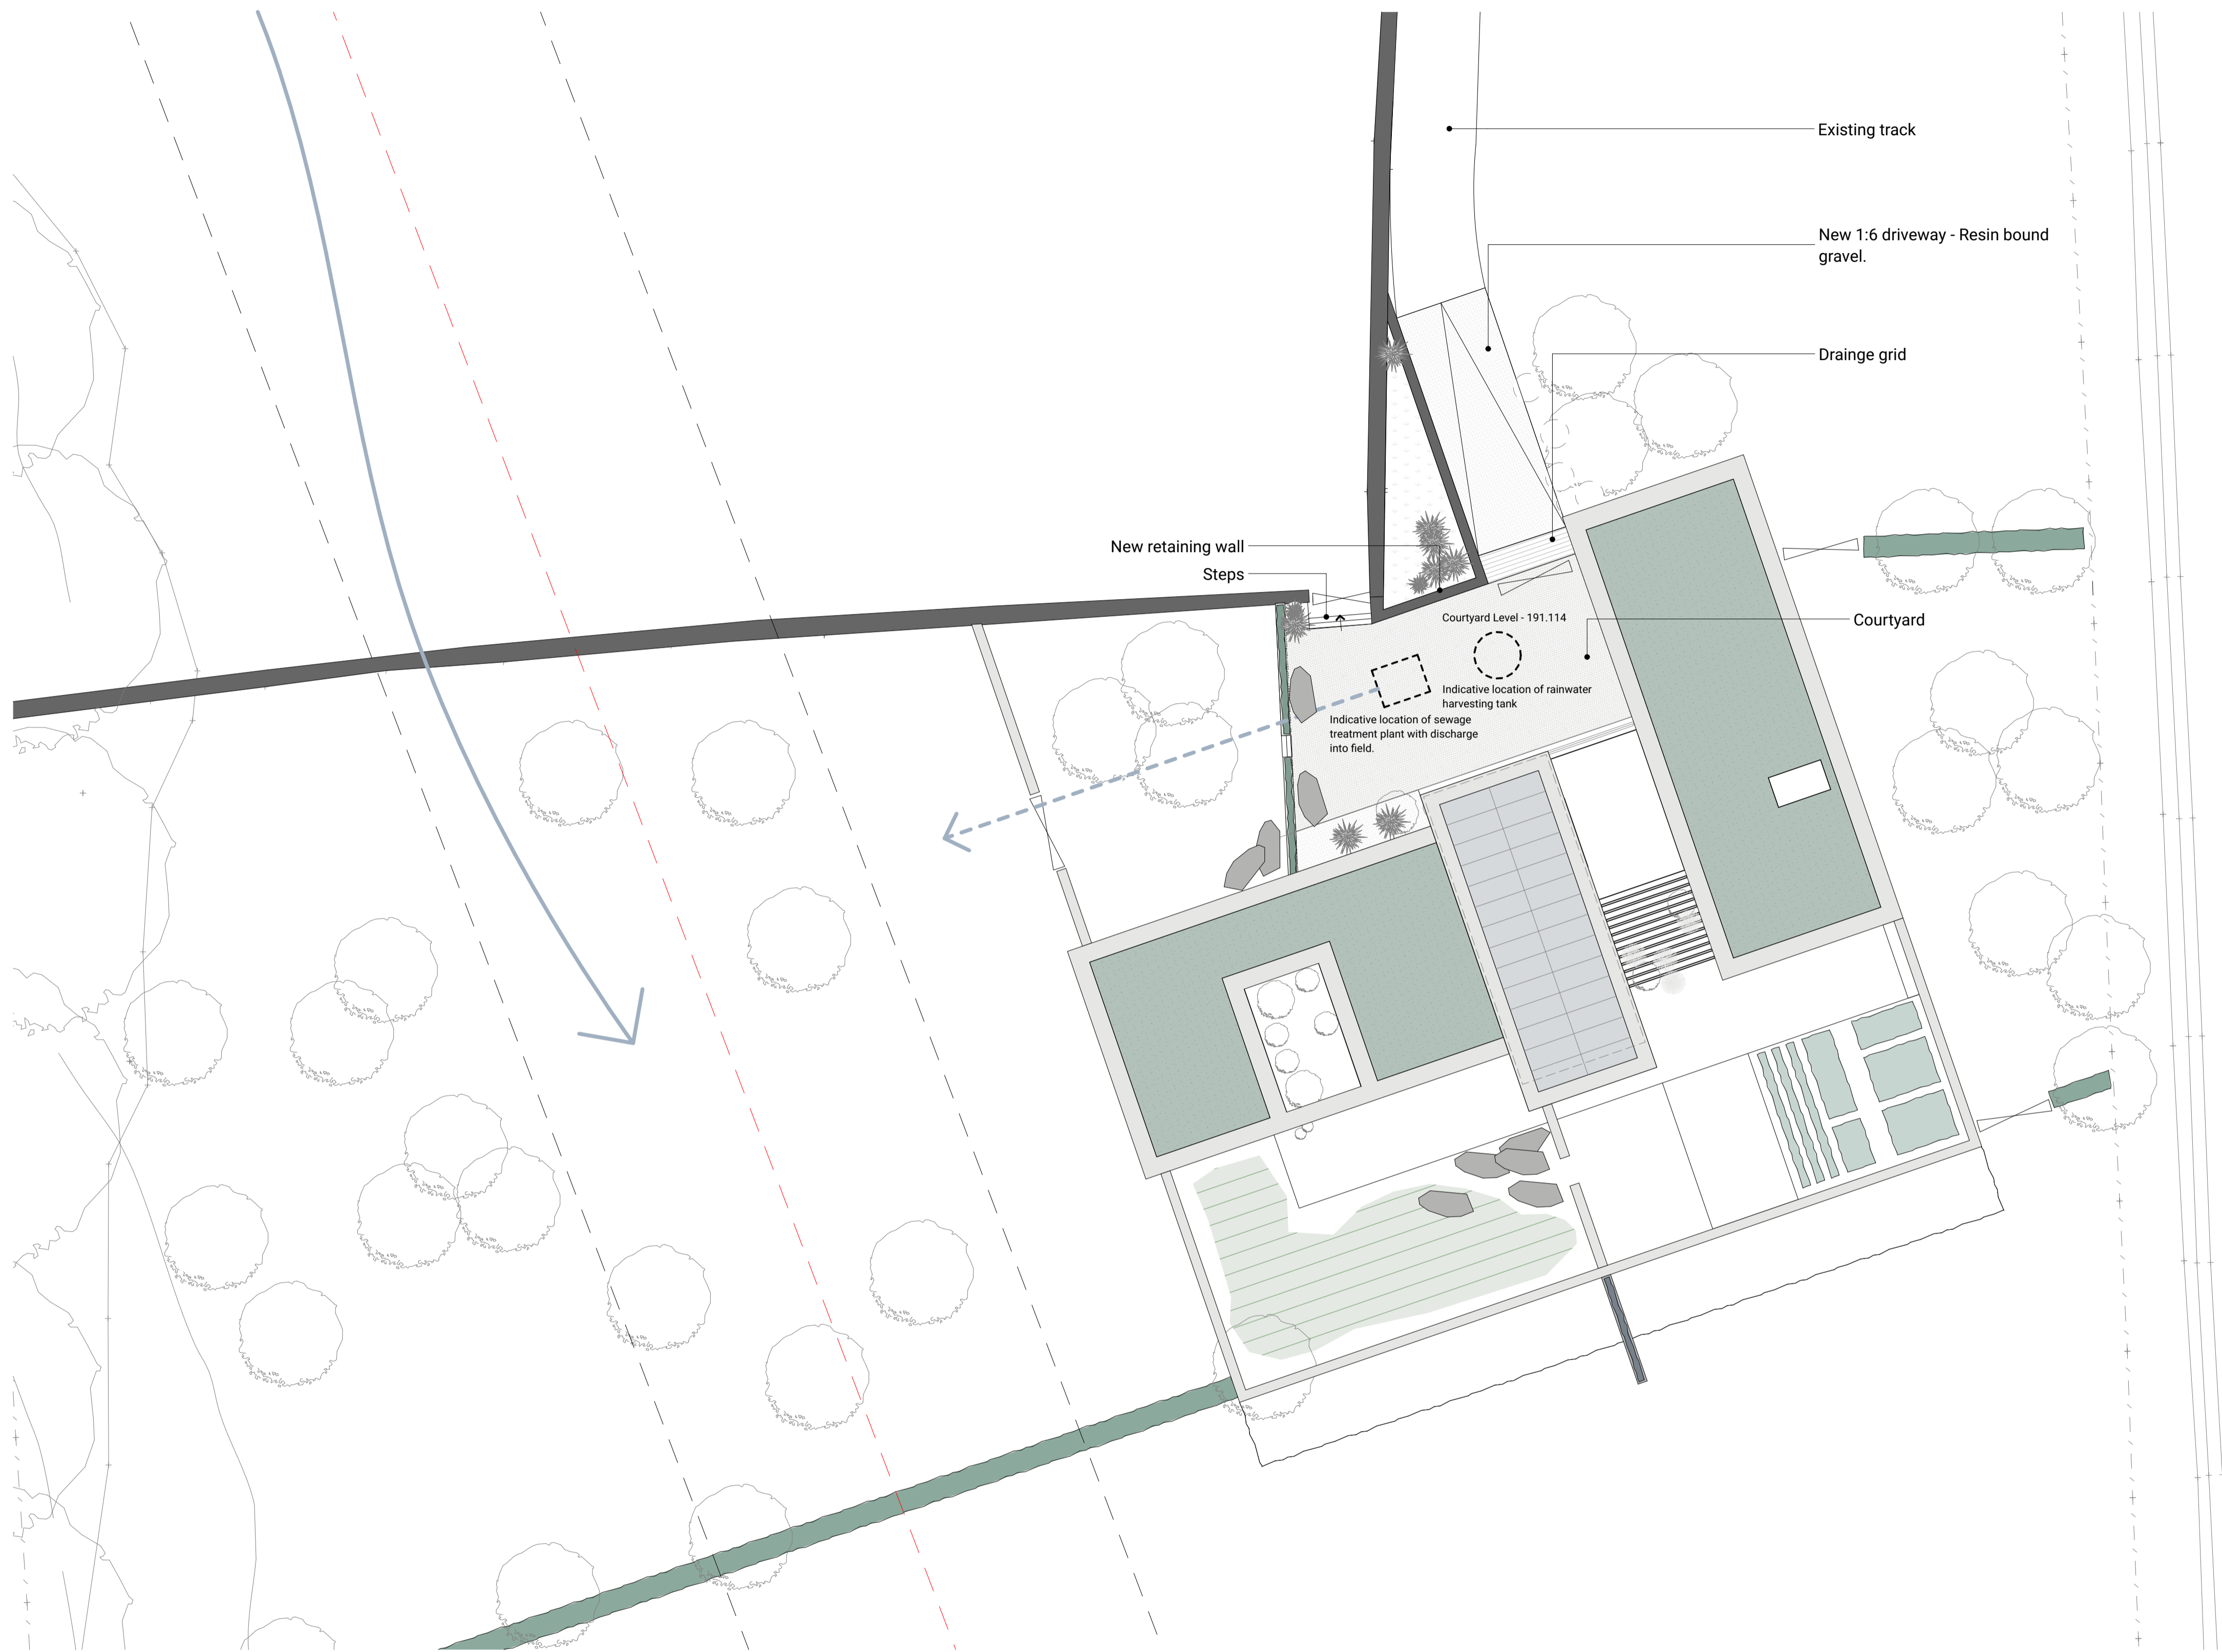

revisions

Rev	Description	Date	Initials

status **Planning**

client **Mr Neil Richards**

project **Higher Road, Longridge,
Preston, PR3 2YX**

drawing title **Garden Plan**

revision

drawn by **DJC**

approved by **DJC**

paper size **A1**

project number **20-002**

scale **1:200**

drawing no:

01004