


Important Note:
It is the contractor's responsibility to check all dimensions on site and acquaint himself with the work involved. Any discrepancies to be reported to the agent for clarification prior to starting work.

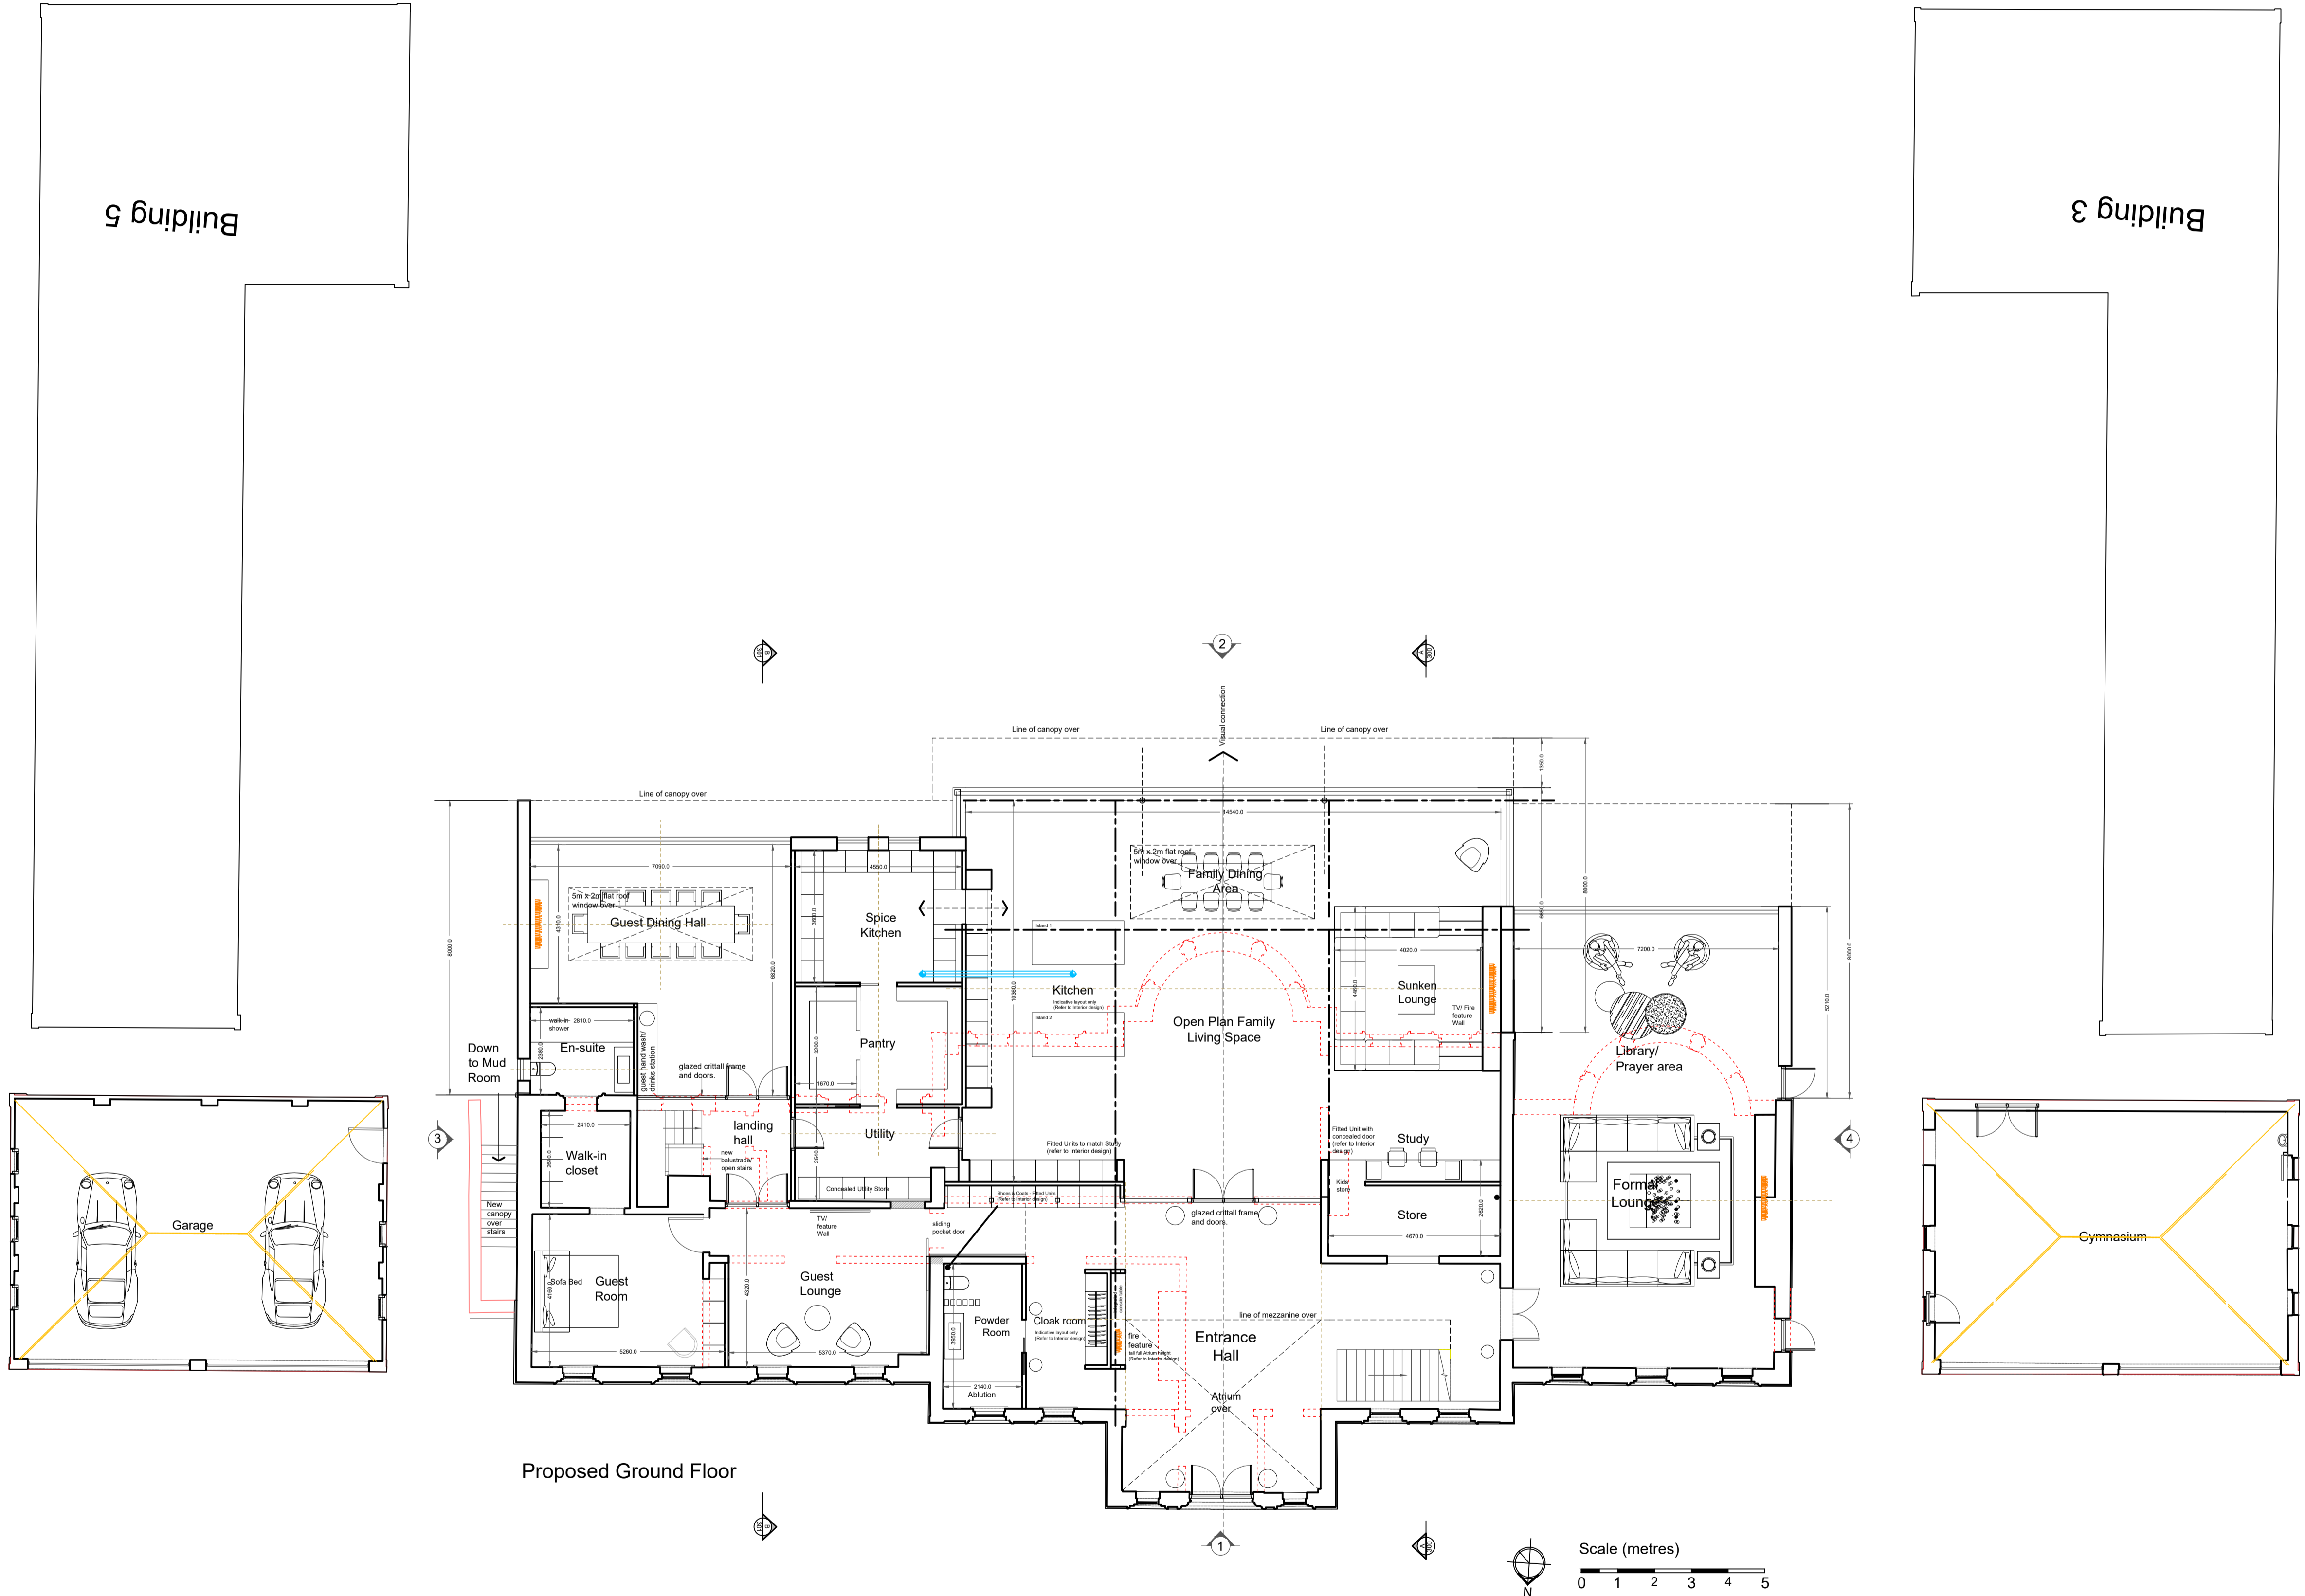

Proposed Ground Floor

Scale (metres)
0 1 2 3 4 5

Rev. Date. Description
A: 10.03.2023: Amendments to client's requirements.
B: 21.03.2023: Scale 1:100 & Glazed Link reduced
G: 23.07.2025: New extended scheme following Planning Approval.
H: 26.08.2025: Kitchen & Utility access shown as per client's request.
J: 02.09.2025: Kitchen extract, SVP and sketch steel grid indicated for discussion.
K: 10.11.2025: Canopy projection reduced & Link omitted for Permitted Development.

DO NOT SCALE: Use figured dimensions only. Contractor is to check all dimensions before commencement of works. It is the contractor's responsibility to report any inconsistencies on this drawing, or between drawings, to the Architect and to request clarification and instruction before proceeding. This drawing must only be used for the purpose for which it is supplied. This drawing is the copyright of Areeba Architecture Ltd and may not be reproduced in any form whatsoever without prior express written consent.

Proposed Ground Floor

Proposed Ground Floor

<p>AREEBA ARCHITECTURE</p> <p>DAISYFIELD MILL, BLACKBURN, BB1 3BL 01254 560701 / 07988175604</p>	Client: Mr S Daial	Drawing No: BB355-100-K
	Project: Woodfold Park Stud Woodfold Park, Mellor, Blackburn, BB2 7QA	Purpose of Issue: Planning
	Scale: 1:100 @ A1	Date: Nov 2025

This drawing is the copyright of Areeba Architecture (NW) Ltd and may not be reproduced in any form whatsoever without prior express written consent.