



FBAL 284 - Frameless Juliet 2840mm


Elevation View

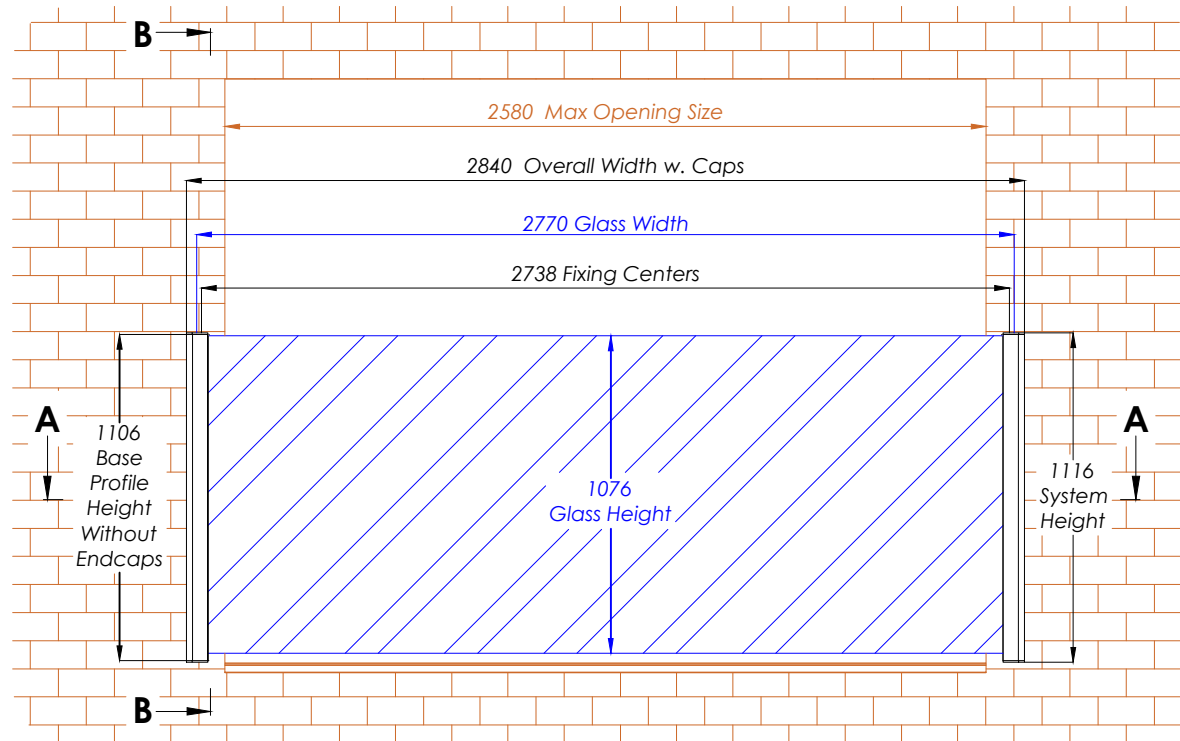

Section View A-A

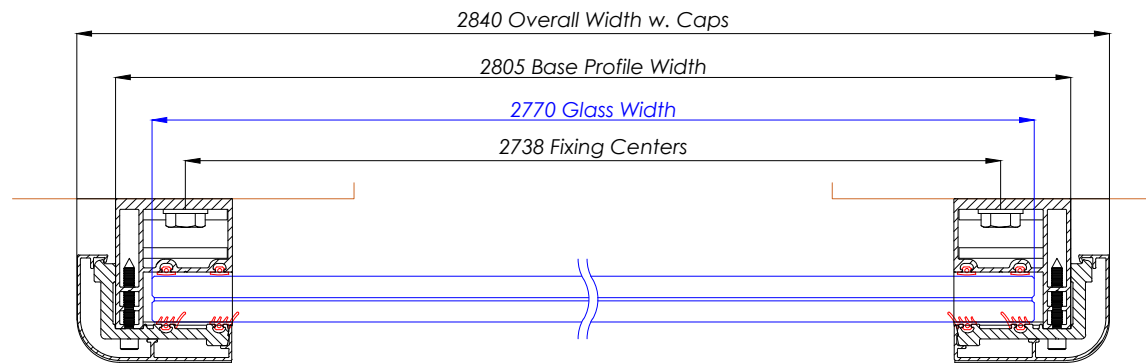

Section View B-B

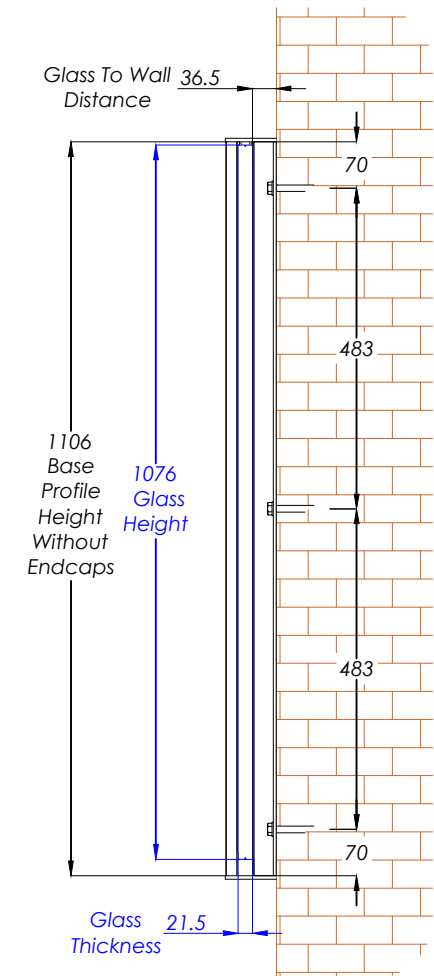

WEIGHT OF GLASS : 154Kg (APPROX)

Hybrid® by **Balconette**

BALCONETTE, UNIT 6 SYSTEMS HOUSE, EASTBOURNE ROAD, BLINDLEY HEATH, SURREY, RH7 6JP

TEL: 01342 410 411 FAX: 01342 410 412 WWW.BALCONETTE.CO.UK

UNLESS OTHERWISE STATED ALL DIMENSIONS IN MILLIMETERS. DO NOT SCALE FROM THIS DRAWING.