




EXISTING FRONT ELEVATION (NORTH)

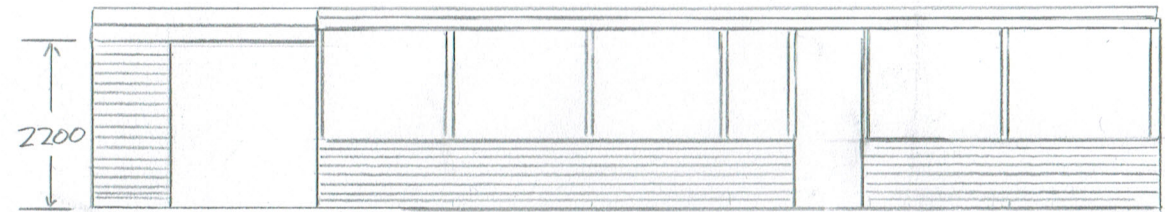


EXISTING REAR ELEVATION (SOUTH)

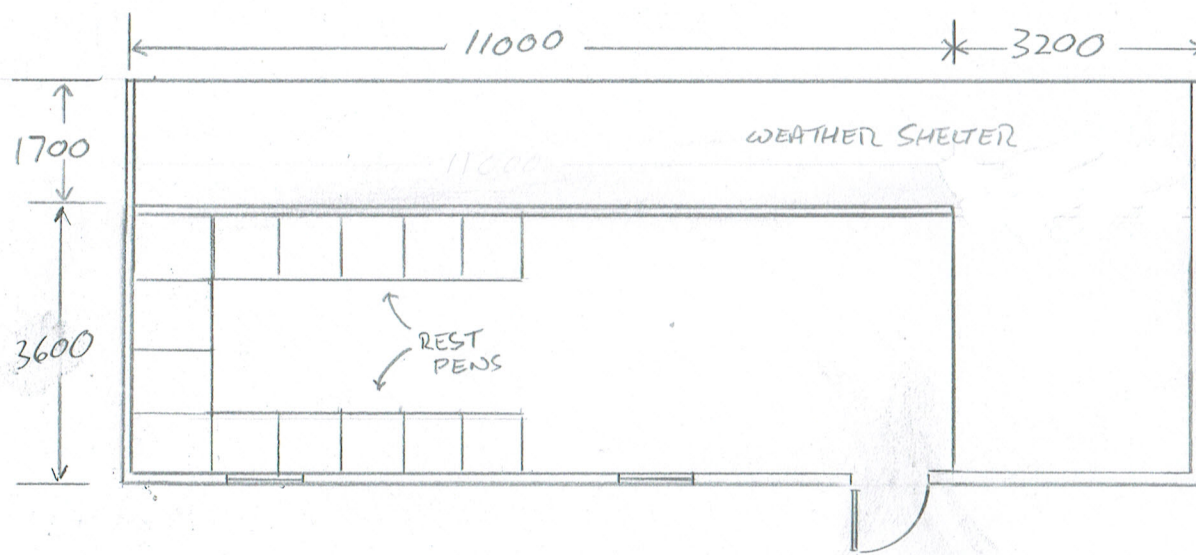

FLOOR PLAN

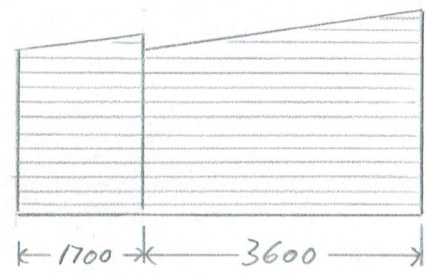


SIDE ELEVATION (WEST)

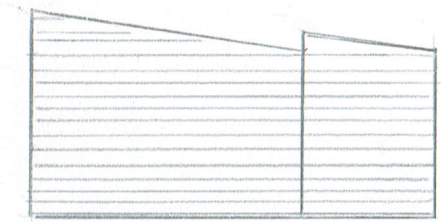

SIDE ELEVATION (EAST)

SCALE @ A3 1:100

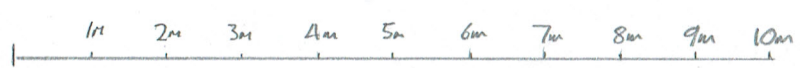

EXISTING FLOOR PLANS @ ELEVATIONS

(Drawing No. 03)

HORIZONTAL TREATED TIMBER (BROWN) TO WALLS
 PRE FORMED INSULATED (GREY) ROOFING PANELS - METAL
 ONDULINE ROOFING PANELS (BLACK) TO 'LEAN TO' WEATHER SHELTER