




PROPOSED FRONT ELEVATION (NORTH)

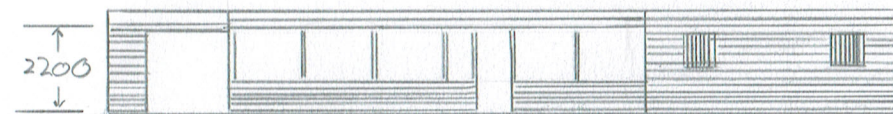


PROPOSED REAR ELEVATION (SOUTH)

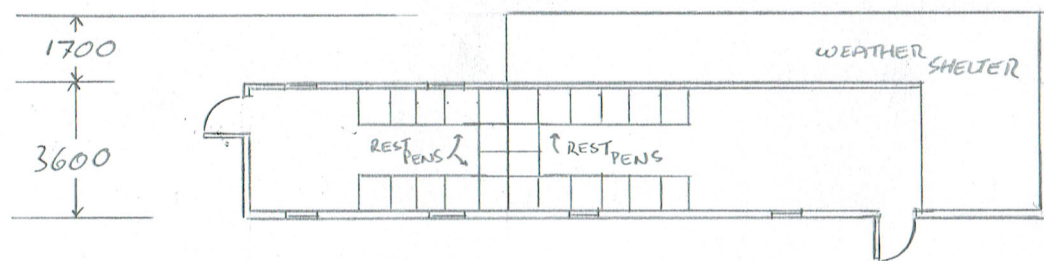

PROPOSED FLOOR PLAN

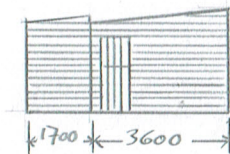

PROPOSED SIDE ELEVATION (WEST)

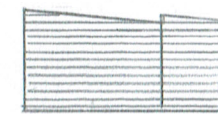

PROPOSED SIDE ELEVATION (EAST)

PROPOSED FLOOR PLANS @ ELEVATIONS

(Drawing No. 05)

HORIZONTAL TREATED TIMBER (BROWN) TO WALLS
 PRE-FORMED INSULATED (GREY) ROOFING PANELS TO MATCH EXISTING



SCALE @ A3 1:200

