


This drawing is to be read in conjunction with all relevant Architect, consultants' and specialists' drawings and specifications. The Architect is to be notified of any discrepancies before proceeding. Do not scale from this drawing. All dimensions and levels are to be checked on site. This drawing is subject to copyright. All work carried out before Planning and Building Permission has been granted is at the contractor/clients risk.




South Elevation
1:50 Scale

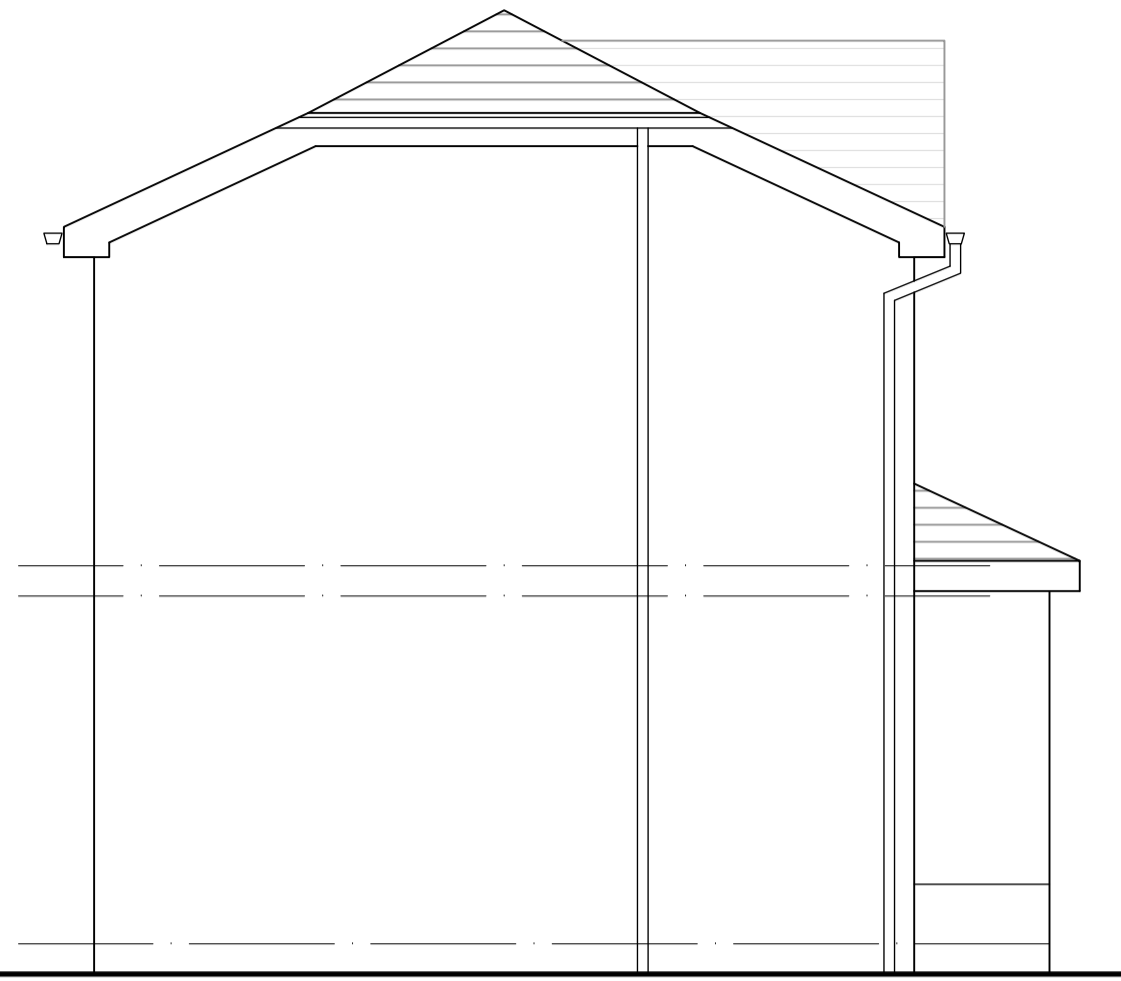


East Elevation
1:50 Scale




West Elevation
1:50 Scale

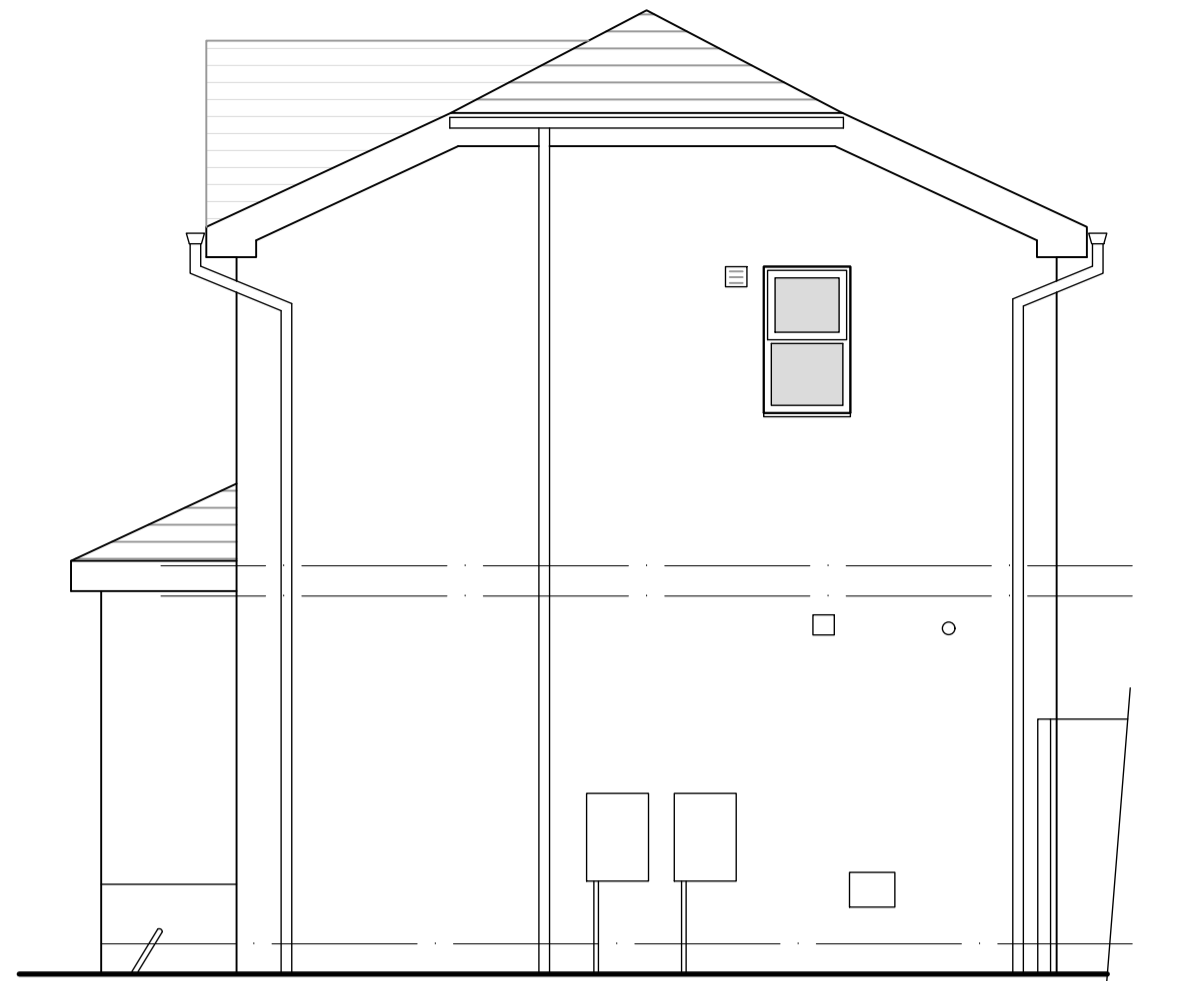


North Elevation
1:50 Scale

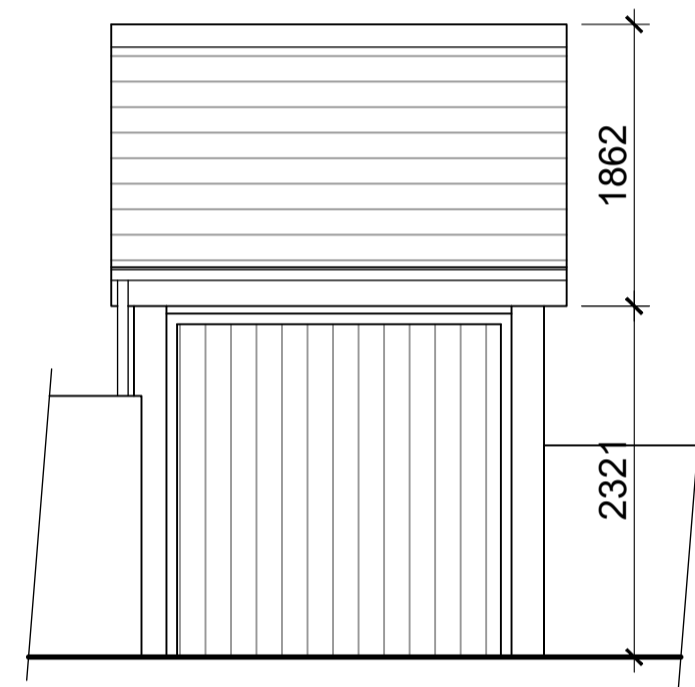

North Elevation
1:50 Scale

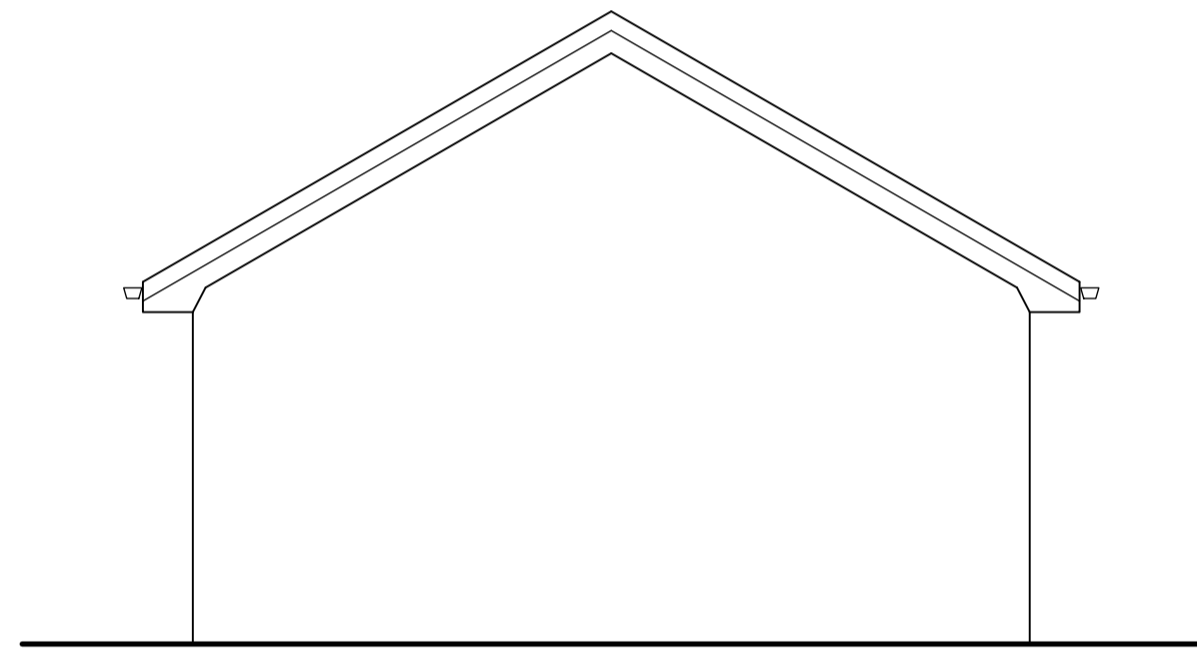


West Elevation
1:50 Scale

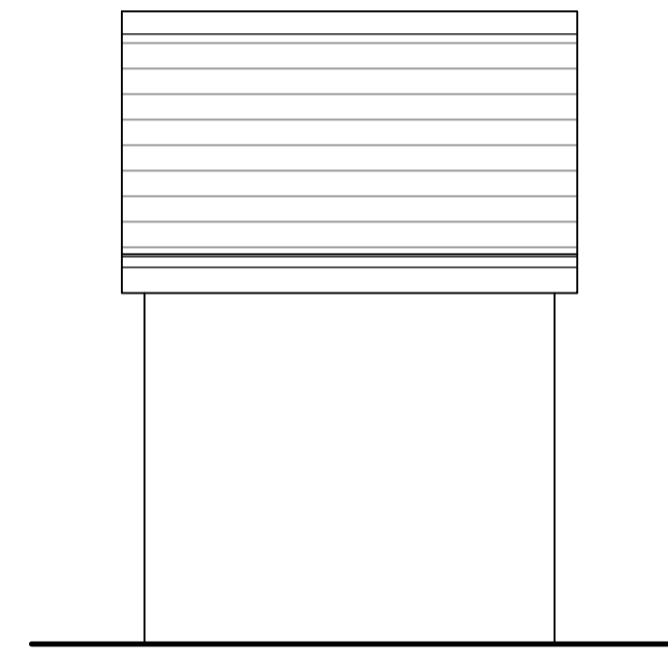


South Elevation
1:50 Scale




East Elevation
1:50 Scale

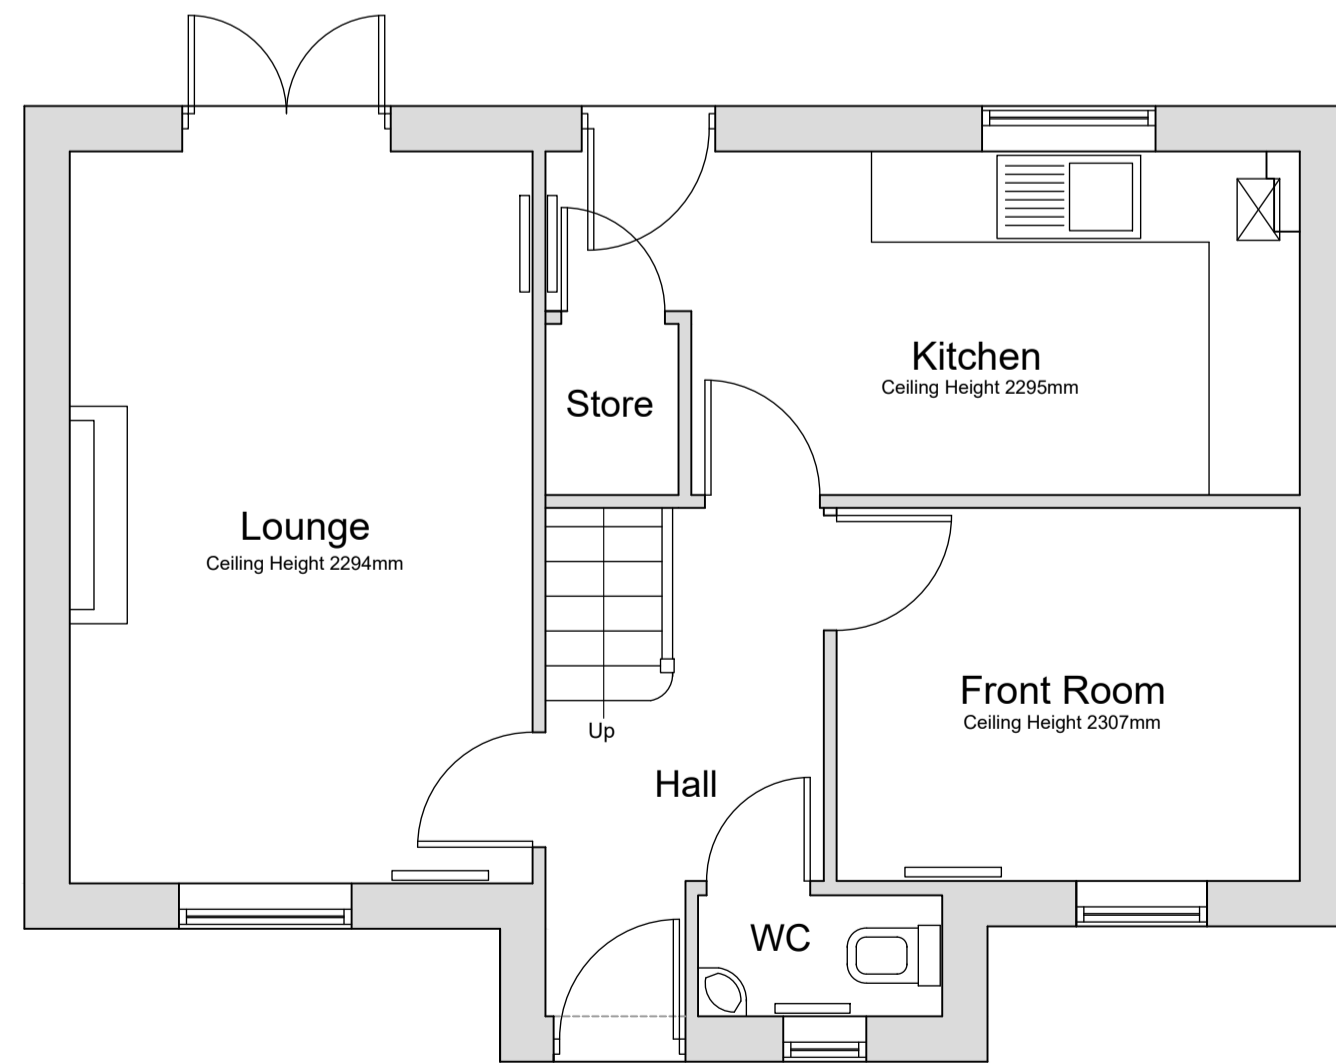


Ground Floor Plan
1:50 Scale

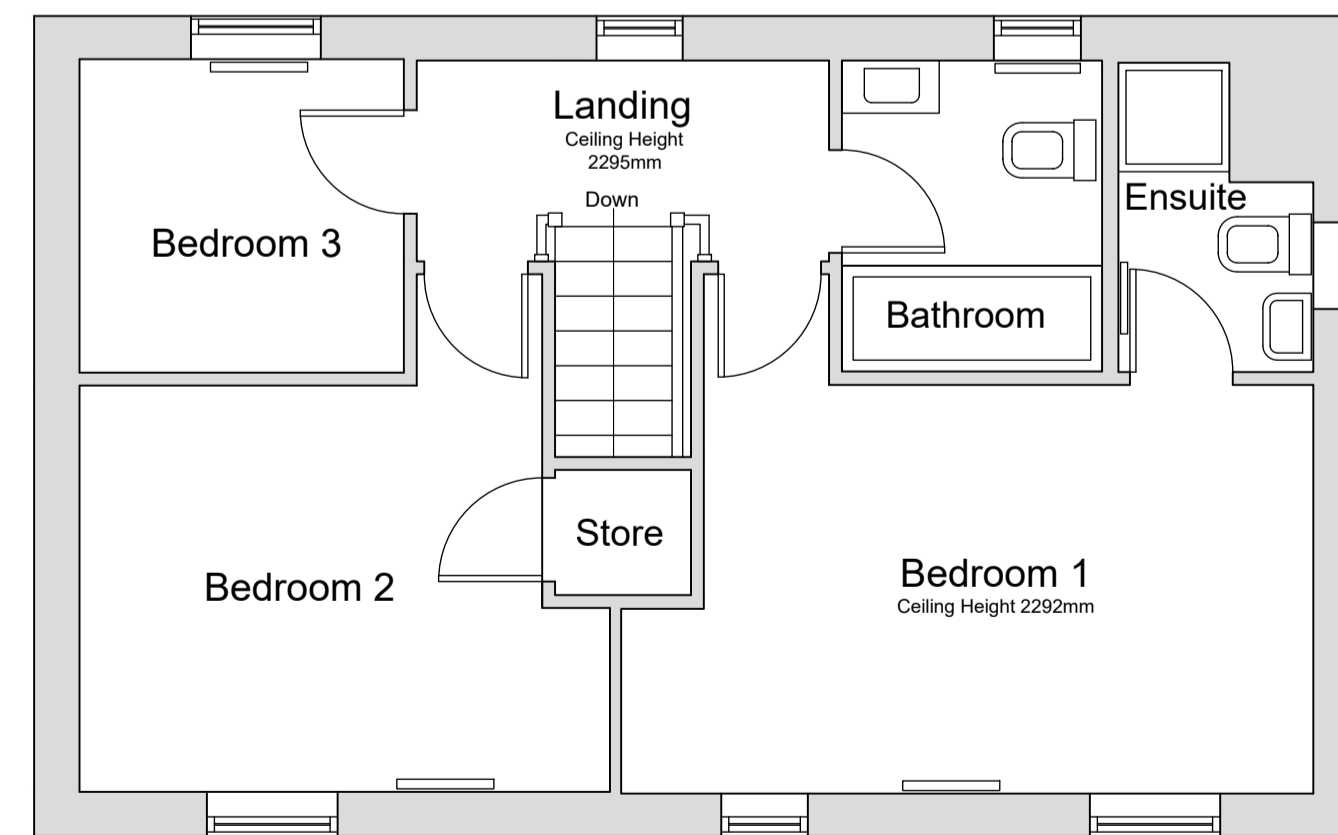

First Floor Plan
1:50 Scale

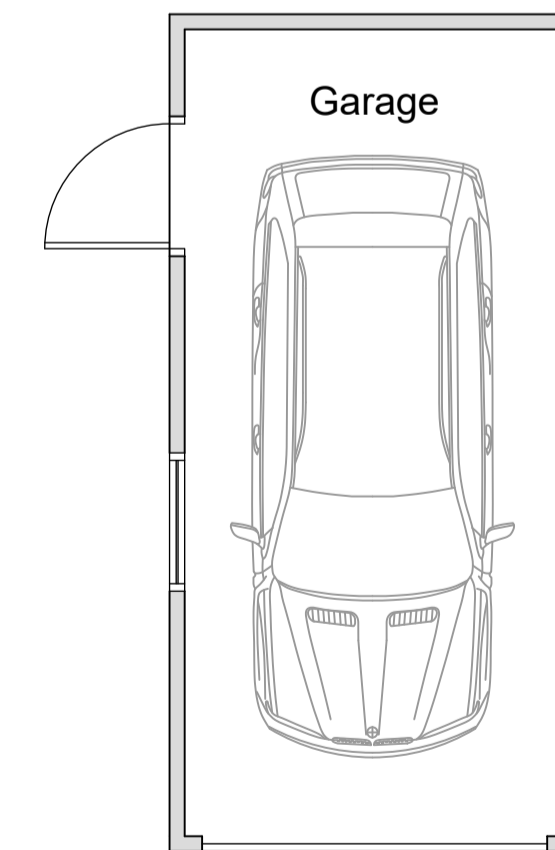

Garage Floor Plan
1:50 Scale

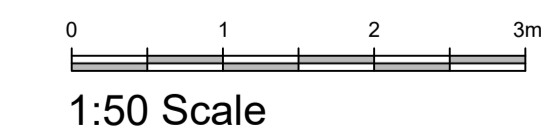

| rev | date/mts | description |
|--|----------|-------------|
| project | | |
| Planning Drawings | | |
| drawing title | | |
| 17 Redwood Drive Longridge Preston PR3 3HA | | |
| dwg purpose | | |
| Existing and Proposed Dwelling and Garage Floor Plans and Elevations | | |

Harrison Architecture LTD
38 Salthill Road
Clitheroe
Lancashire
BB7 1NU
Email: Craig_leigh_harrison@yahoo.co.uk
Mobile: 07539 302831