
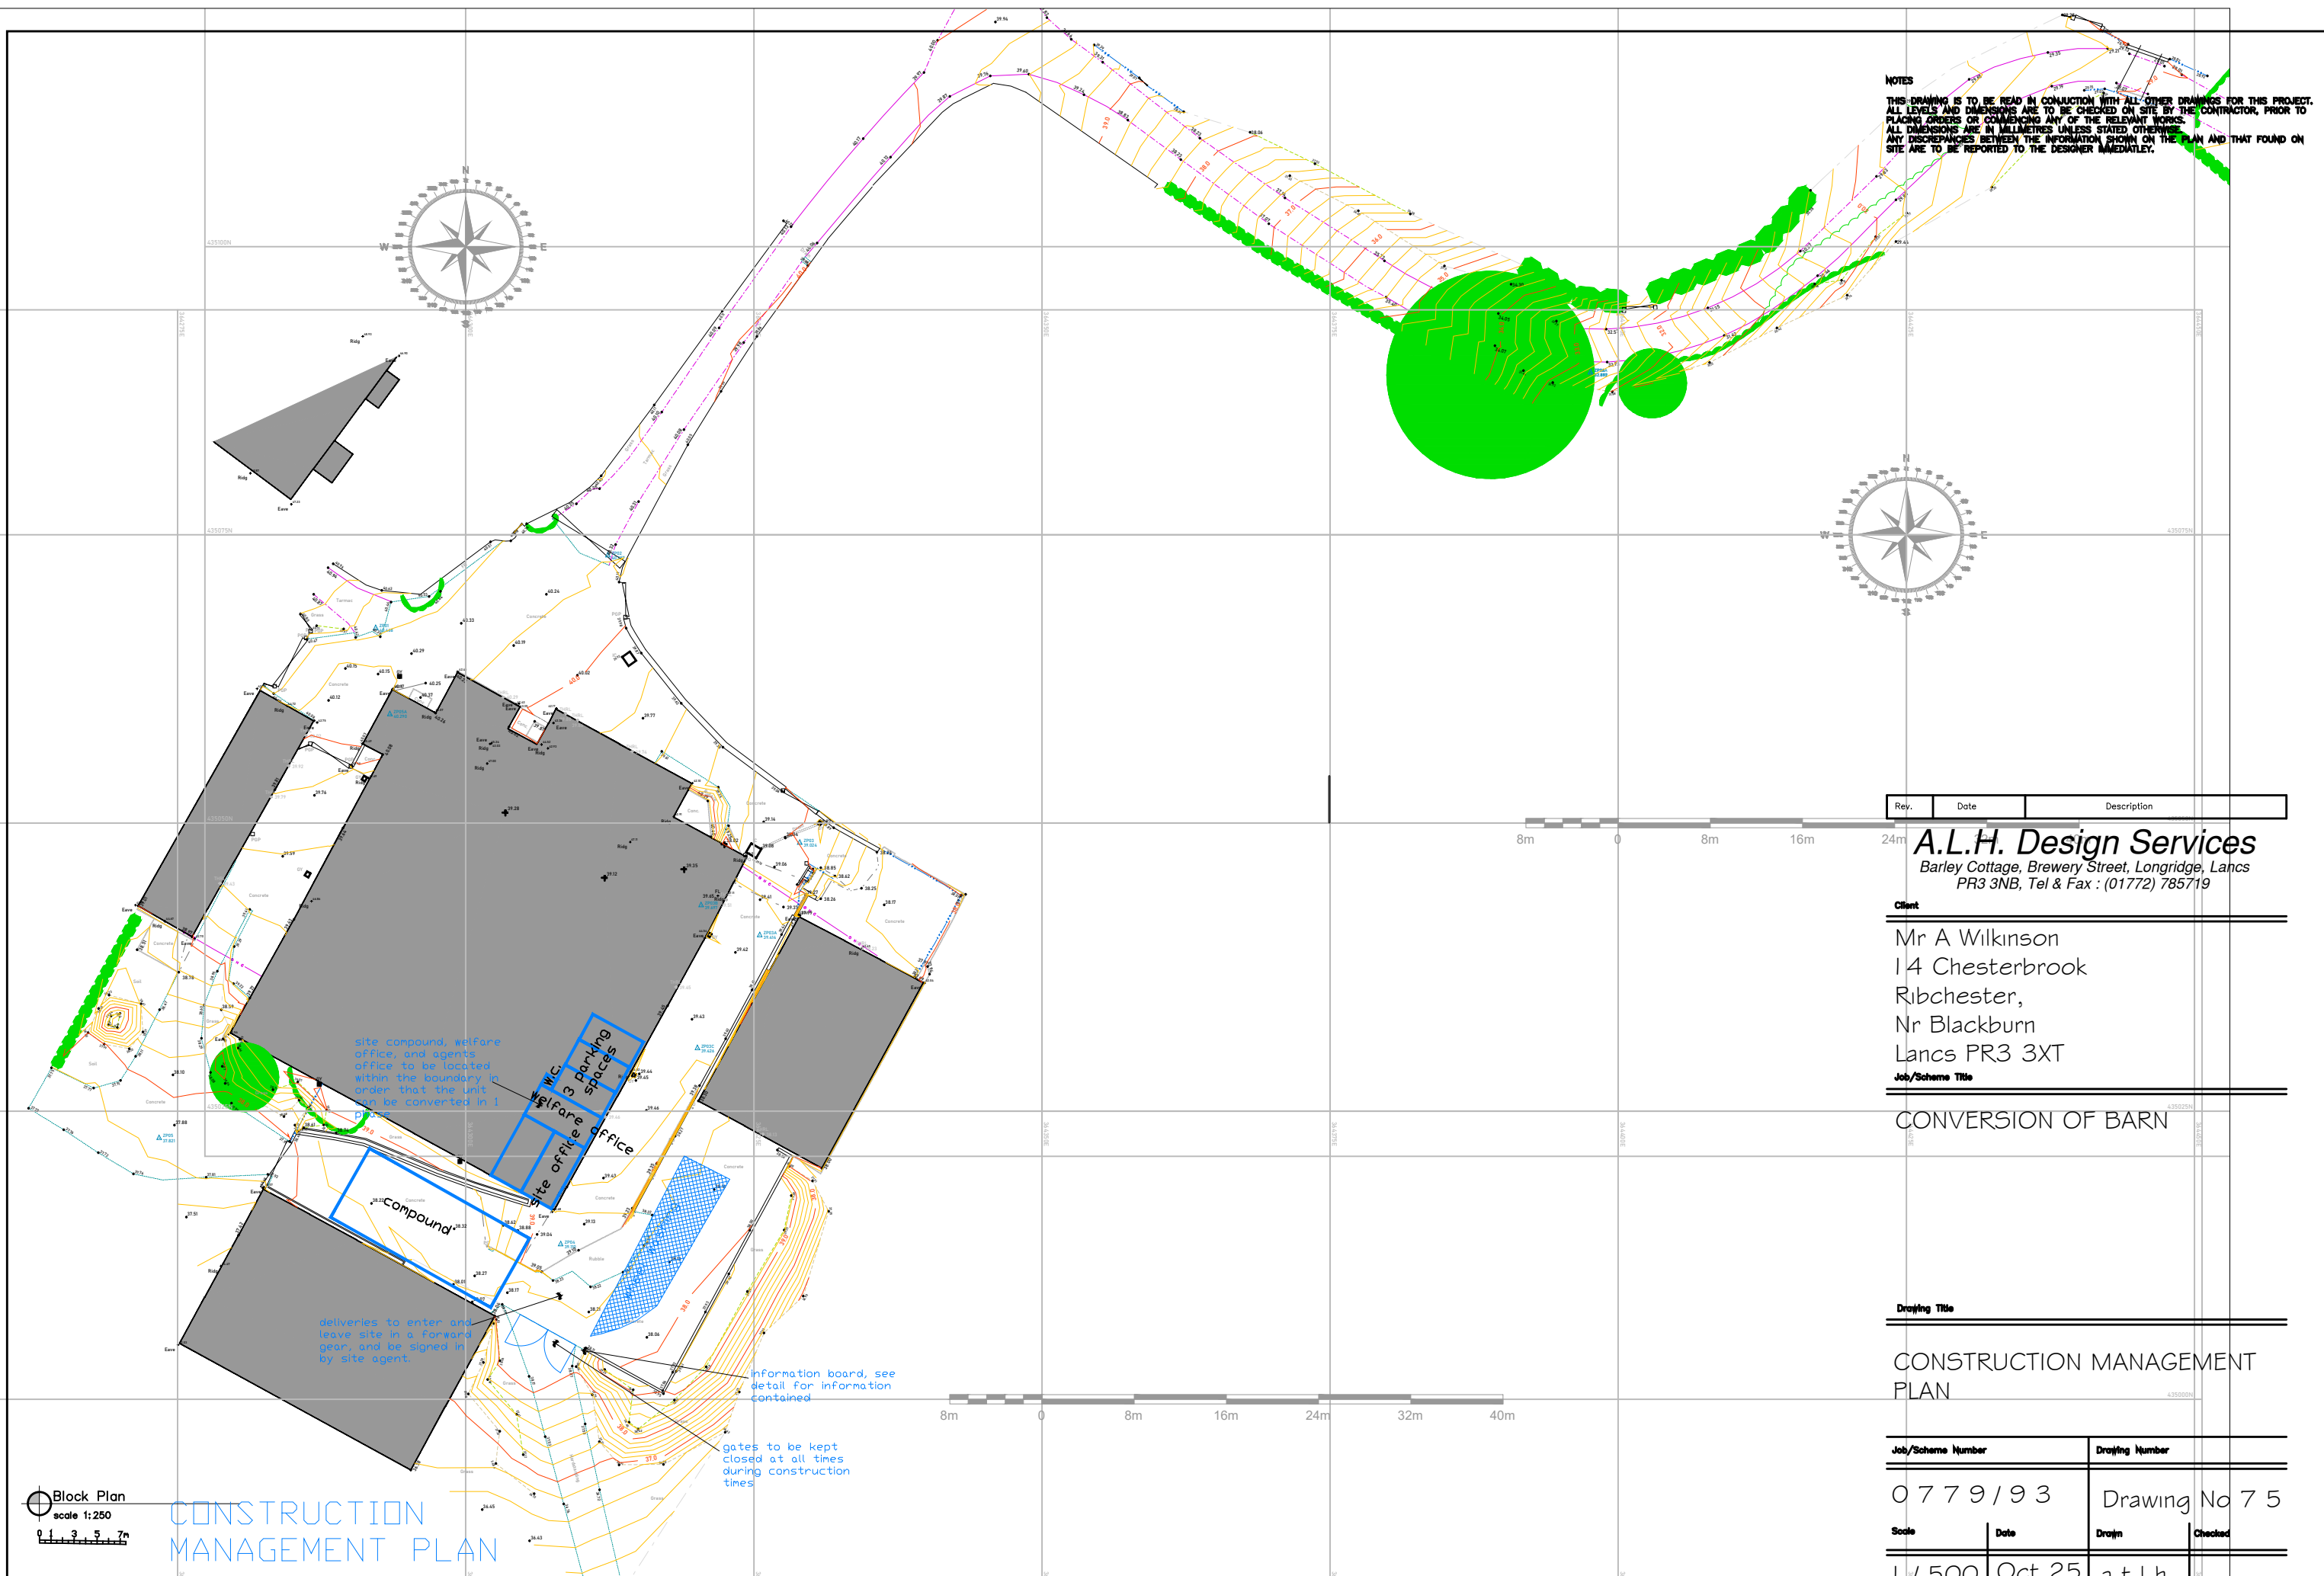
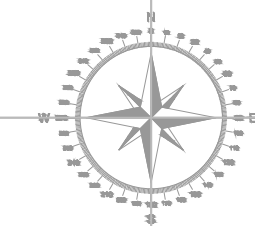


NOTES
 THIS DRAWING IS TO BE READ IN CONJUNCTION WITH ALL OTHER DRAWINGS FOR THIS PROJECT. ALL LEVELS AND DIMENSIONS ARE TO BE CHECKED ON SITE BY THE CONTRACTOR, PRIOR TO PLACING ORDERS OR COMMENCING ANY OF THE RELEVANT WORKS. ALL DIMENSIONS ARE IN MILLIMETRES UNLESS STATED OTHERWISE. ANY DISCREPANCIES BETWEEN THE INFORMATION SHOWN ON THE PLAN AND THAT FOUND ON SITE ARE TO BE REPORTED TO THE DESIGNER IMMEDIATELY.

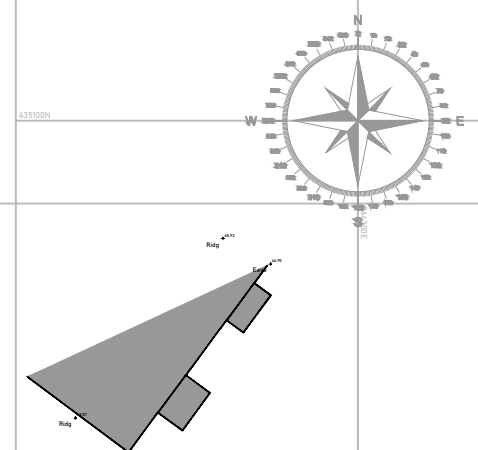



site compound, welfare office, and agents office to be located within the boundary in order that the unit can be converted in 1

W.C. welfare office 3 parking spaces

deliveries to enter and leave site in a forward gear, and be signed in by site agent.

information board, see detail for information contained

gates to be kept closed at all times during construction times

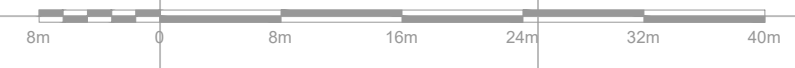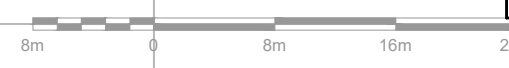

| Rev. | Date | Description |
|------|------|-------------|
|------|------|-------------|


A.L.H. Design Services
 Barley Cottage, Brewery Street, Longridge, Lancs
 PR3 3NB, Tel & Fax : (01772) 785719

Client
 Mr A Wilkinson
 14 Chesterbrook
 Ribchester,
 Nr Blackburn
 Lancs PR3 3XT

Job/Scheme Title
 CONVERSION OF BARN

Drawing Title
 CONSTRUCTION MANAGEMENT PLAN

| Job/Scheme Number | | Drawing Number | |
|-------------------|--------|----------------|---------|
| 0 7 7 9 / 9 3 | | Drawing No 7 5 | |
| Scale | Date | Drawn | Checked |
| 1 / 500 | Oct 25 | a.t.l.h. | |

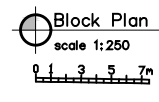

CONSTRUCTION MANAGEMENT PLAN