


- Location - visitor arrival point - end of toilet block.
- Level access/ramp from existing access path.
- Connection into existing sewerage system and utilities.

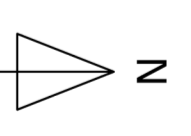

DO NOT SCALE - IF IN DOUBT ASK

Client			
North Forest District			
Gisburn Forest Stephen Park Car Park			
Job title Proposed site plan			
Drawn	Checked	Scale	Date
LHM	AL	1:100 @A2	03/09/23
Job No	Drawing No		Rev
NFD/515	NFD/515/SK/CPT-01		C

This drawing is protected by copyright