


Revision Number	Revision Date	Revision Description
-----------------	---------------	----------------------

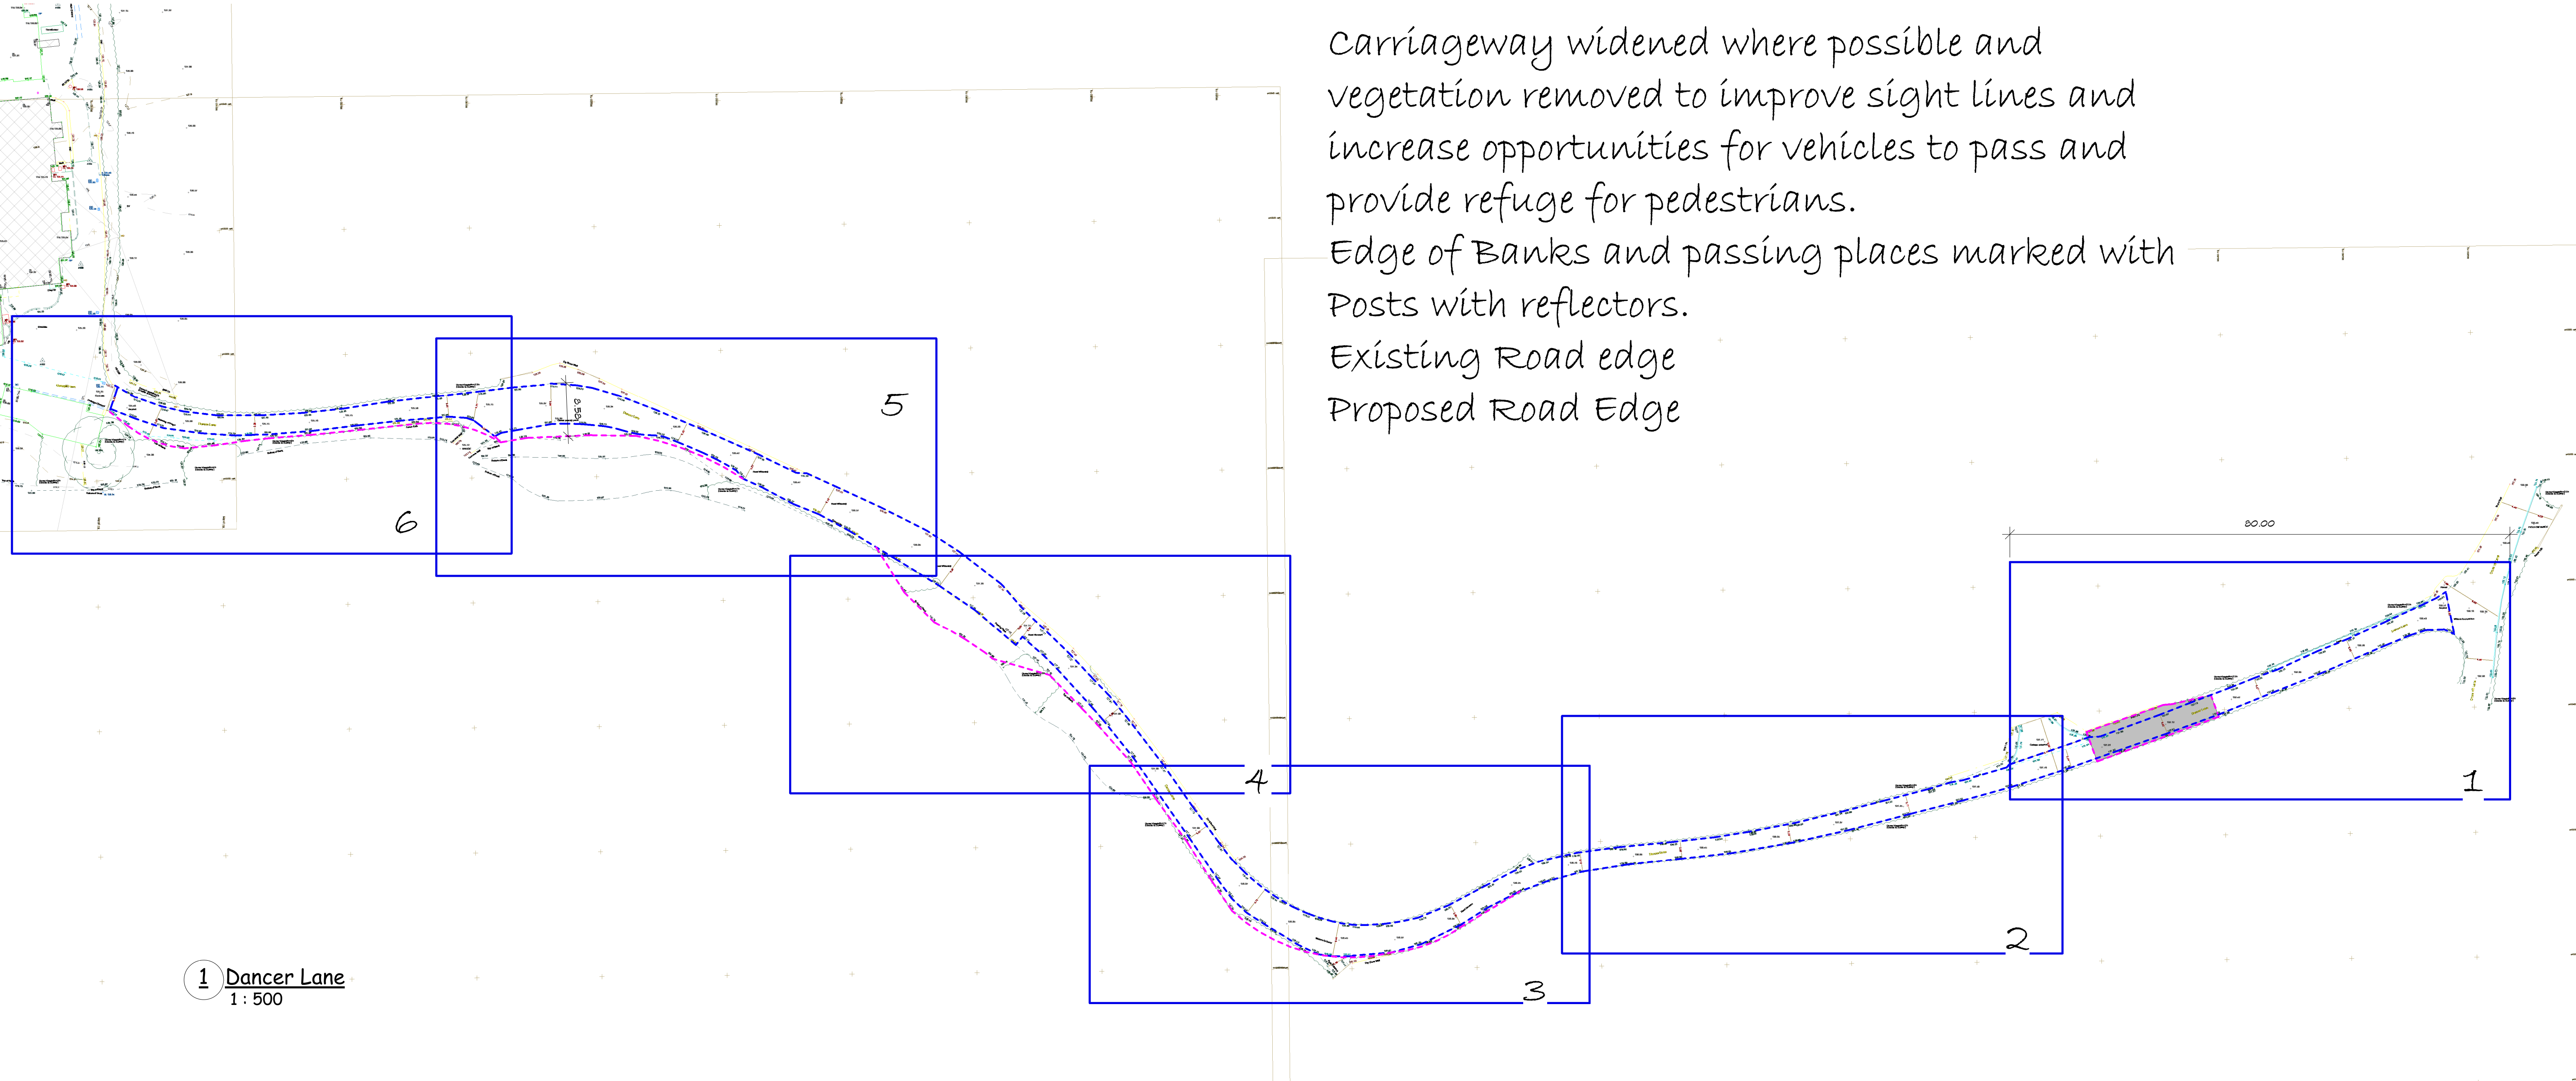

Carriageway widened where possible and vegetation removed to improve sight lines and increase opportunities for vehicles to pass and provide refuge for pedestrians.
Edge of Banks and passing places marked with Posts with reflectors.
Existing Road edge
Proposed Road Edge

These are Planning drawings and should not be used for construction.
All structural elements are illustrative and dimensions are estimates -
no calculations have been completed or specification for building regulations.

Date	Revision

Client Ian and Emma O'Reilly

Job No Gazegill

Site Eight at Gazegill, Gazegill
Organics,
Dancer Ln,
Clitheroe BB7 4EE

Project Regularisation of Restaurant
and Car Park

Status Planning A

plans and planning
Newby Croft
Newby Back Lane
Rimington
BB7 4DZ
Email - phkirkg@gmail.com Tel - 07770 820611
www.plansandplanning.co.uk

Drawing No; P103 - 13/04/26

Drawing; Dancer Lane Key

Print to Scale on A1 13/04/2026 09:46:43

Proposed Road Edge

- widen section to provide passing space

1 Dancer Lane 1
1 : 100

<u>Date</u>	<u>Revision</u>

Site Eight at Gazegill, Gazegill
Organics,
Dancer Ln,
Clitheroe BB7 4EE

plans and planning


Newby Croft
Newby Back Lane
Rimington
BB7 4DZ

Email - pfkirk@gmail.com Tel - 07770 820611

www.plansandplanning.co.uk

Print to Scale on A1 13/04/2026 09:46:56

Revision Number	Revision Date	Revision Description
-----------------	---------------	----------------------

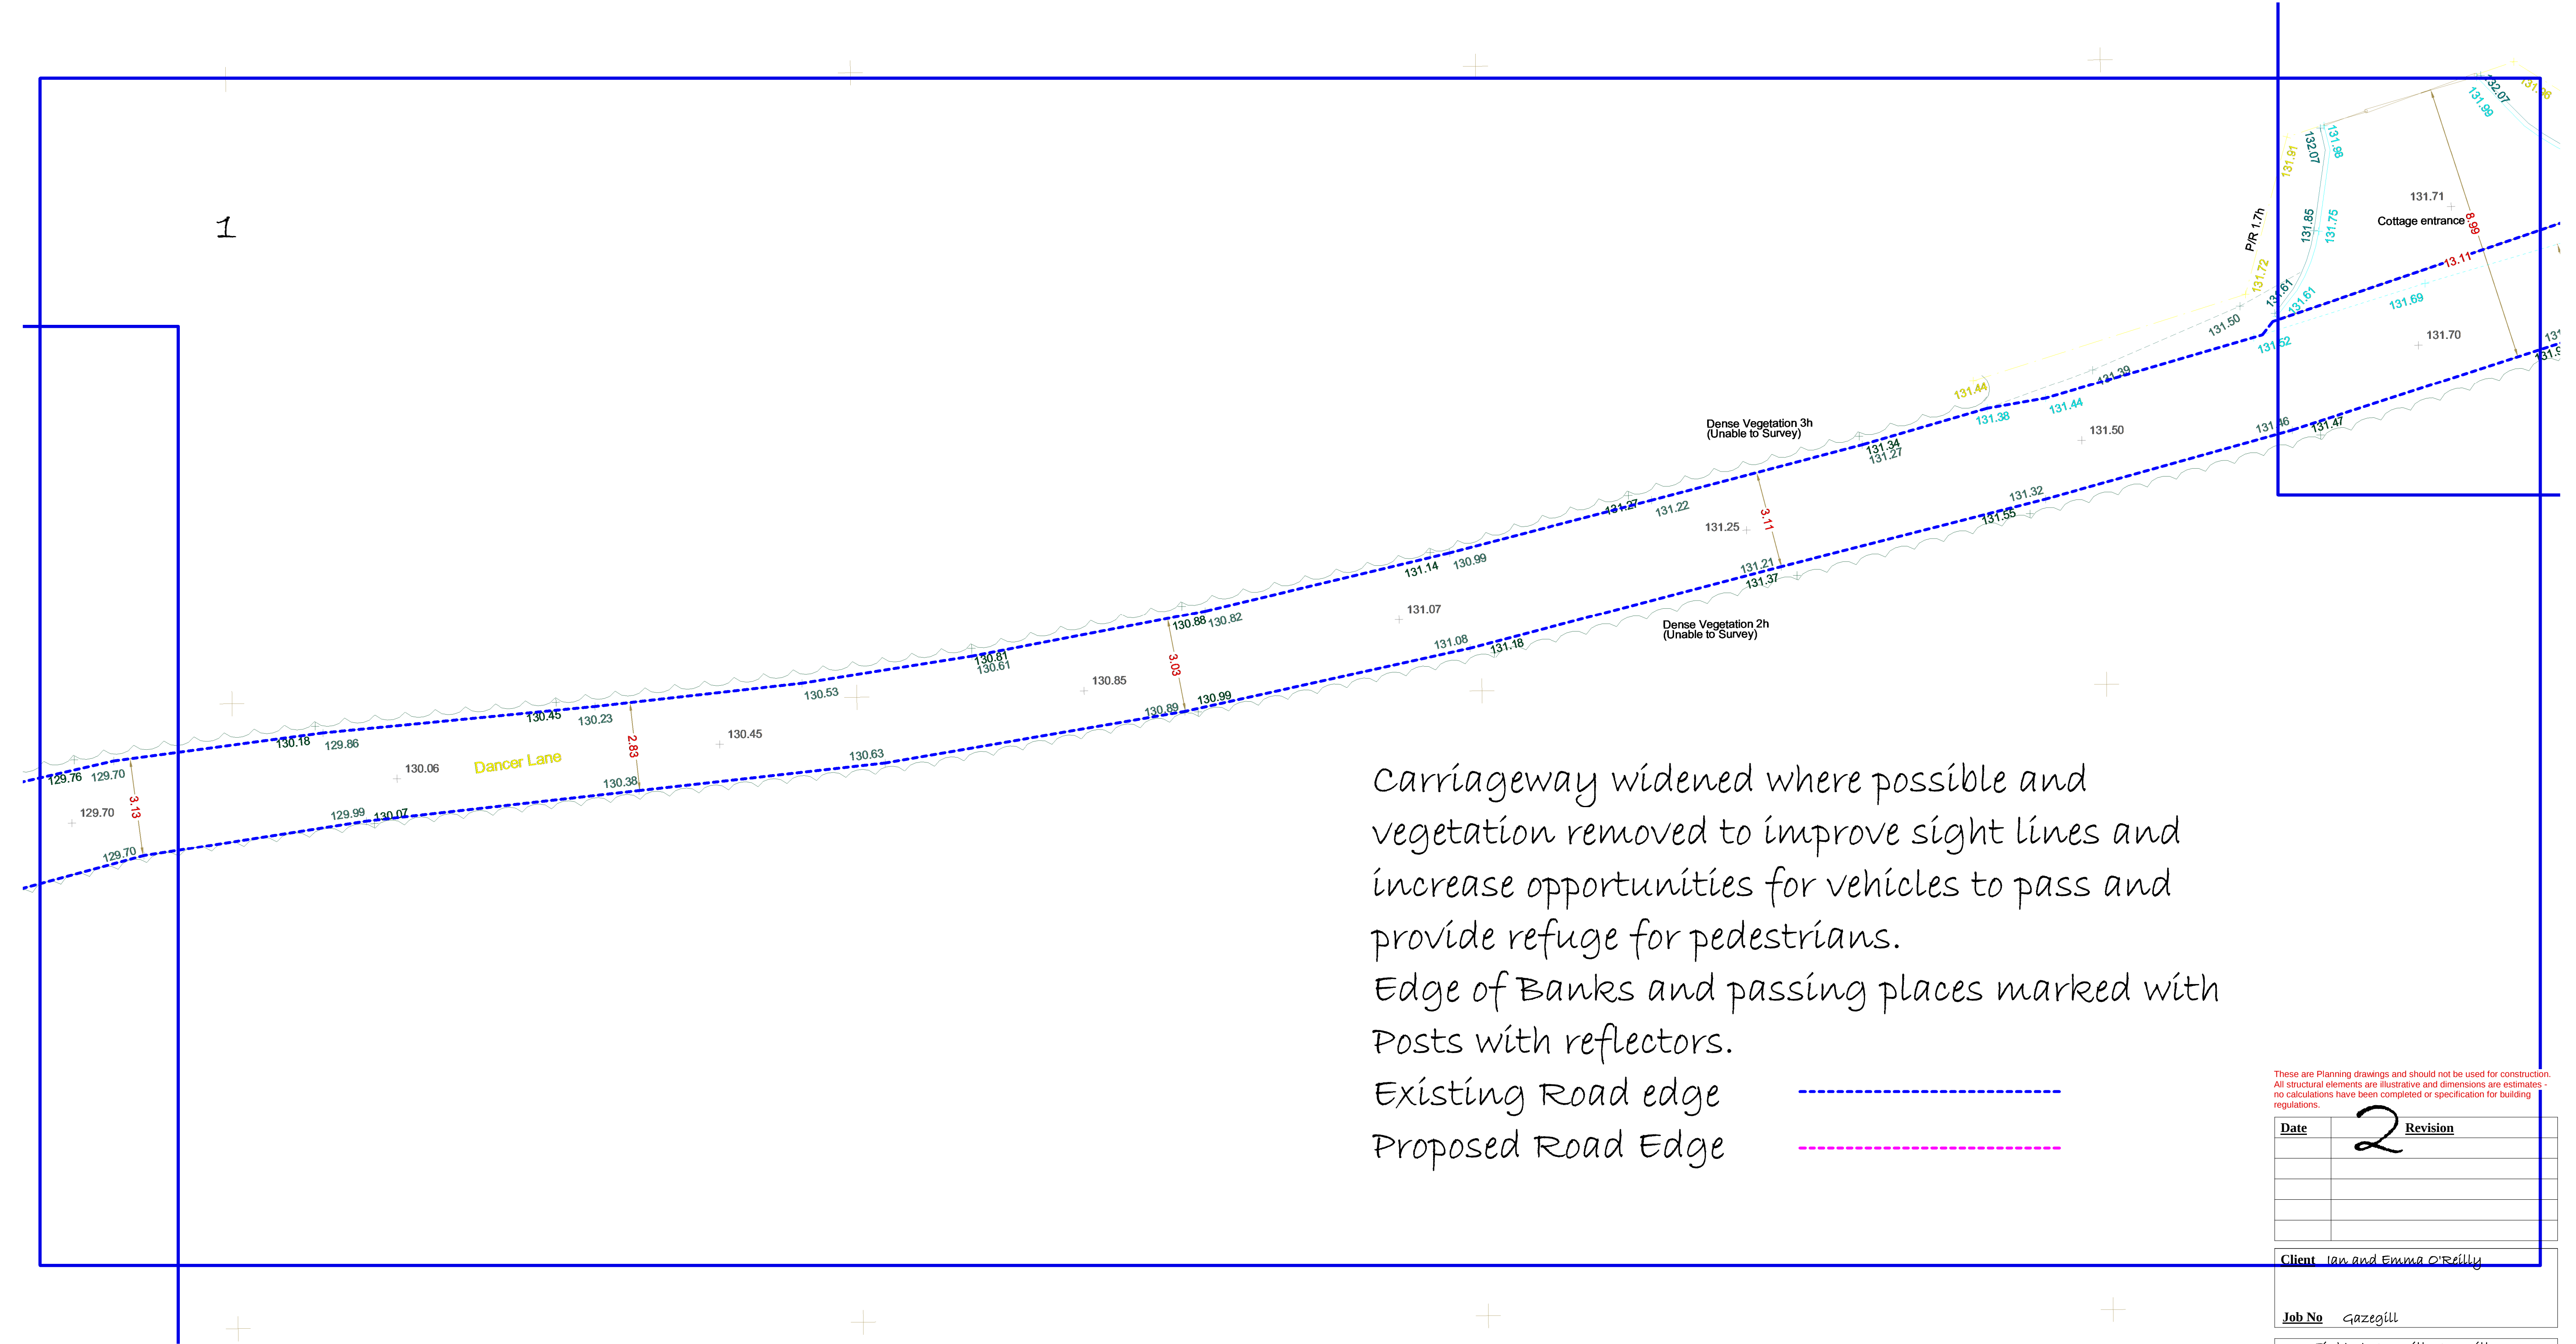

Carriageway widened where possible and
vegetation removed to improve sight lines and
increase opportunities for vehicles to pass and
provide refuge for pedestrians.
Edge of Banks and passing places marked with
Posts with reflectors.
Existing Road edge -----
Proposed Road Edge -----

These are Planning drawings and should not be used for construction.
All structural elements are illustrative and dimensions are estimates -
no calculations have been completed or specification for building
regulations.

Date	Revision
	2

Client Ian and Emma O'Reilly

Job No Gazegill

Site Eight at Gazegill, Gazegill
Organics,
Dancer Ln,
Clitheroe BB7 4EE

Project Regularisation of Restaurant
and Car Park
Status Planning A

plans and planning
Newby Croft
Newby Back Lane
Rimington
BB7 4DZ


Email - phkirk@gmail.com Tel - 07770 820611
www.plansandplanning.co.uk

Drawing No; P103.2 - 13/04/26

Drawing; Dancer Lane 2

Print to Scale on A1 13/04/2026 09:47:08

1 Dancer Lane 2
1 : 100

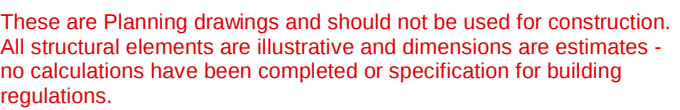

Client Ian and Emma O'Reilly

Site Eight at Gazegill, Gazegill
Organics,
Dancer Ln,
Clitheroe BB7 4EE

plans and planning
Newby Croft
Newby Back Lane
Rimington
BB7 4DZ


Email - pfkirk@gmail.com Tel - 07770 820611

www.plansandplanning.co.uk

Drawing; Dancer Lane 3

Print to Scale on A1 13/04/2026 09:47:20

1 Dancer Lane 3
1 : 100

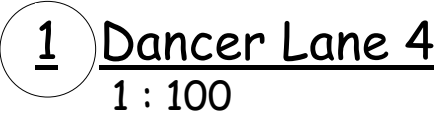

These are Planning drawings and should not be used for construction.
All structural elements are illustrative and dimensions are estimates -
no calculations have been completed or specification for building
regulations.

<u>Date</u>	<u>Revision</u>
	127.67
	Dancer

Client Ian and Emma O'Reilly
126.95

Job No Gazegill

Site Eight at Gazegill, Gazegill
Organics,
Dancer Ln,
Clitheroe BB7 4EE

Project	Regularisation of Restaurant and Car Park
Status	Planning A

plans and planning

Newby Croft
Newby Back Lane
Rimington
BB7 4DZ


Email - pfkirk@gmail.com Tel - 07770 820611

www.plansandplanning.co.uk

Drawing No; P103.4 - 13/04/26

Drawing; Dancer Lane 4

Print to Scale on A1 13/04/2026 09:47:32

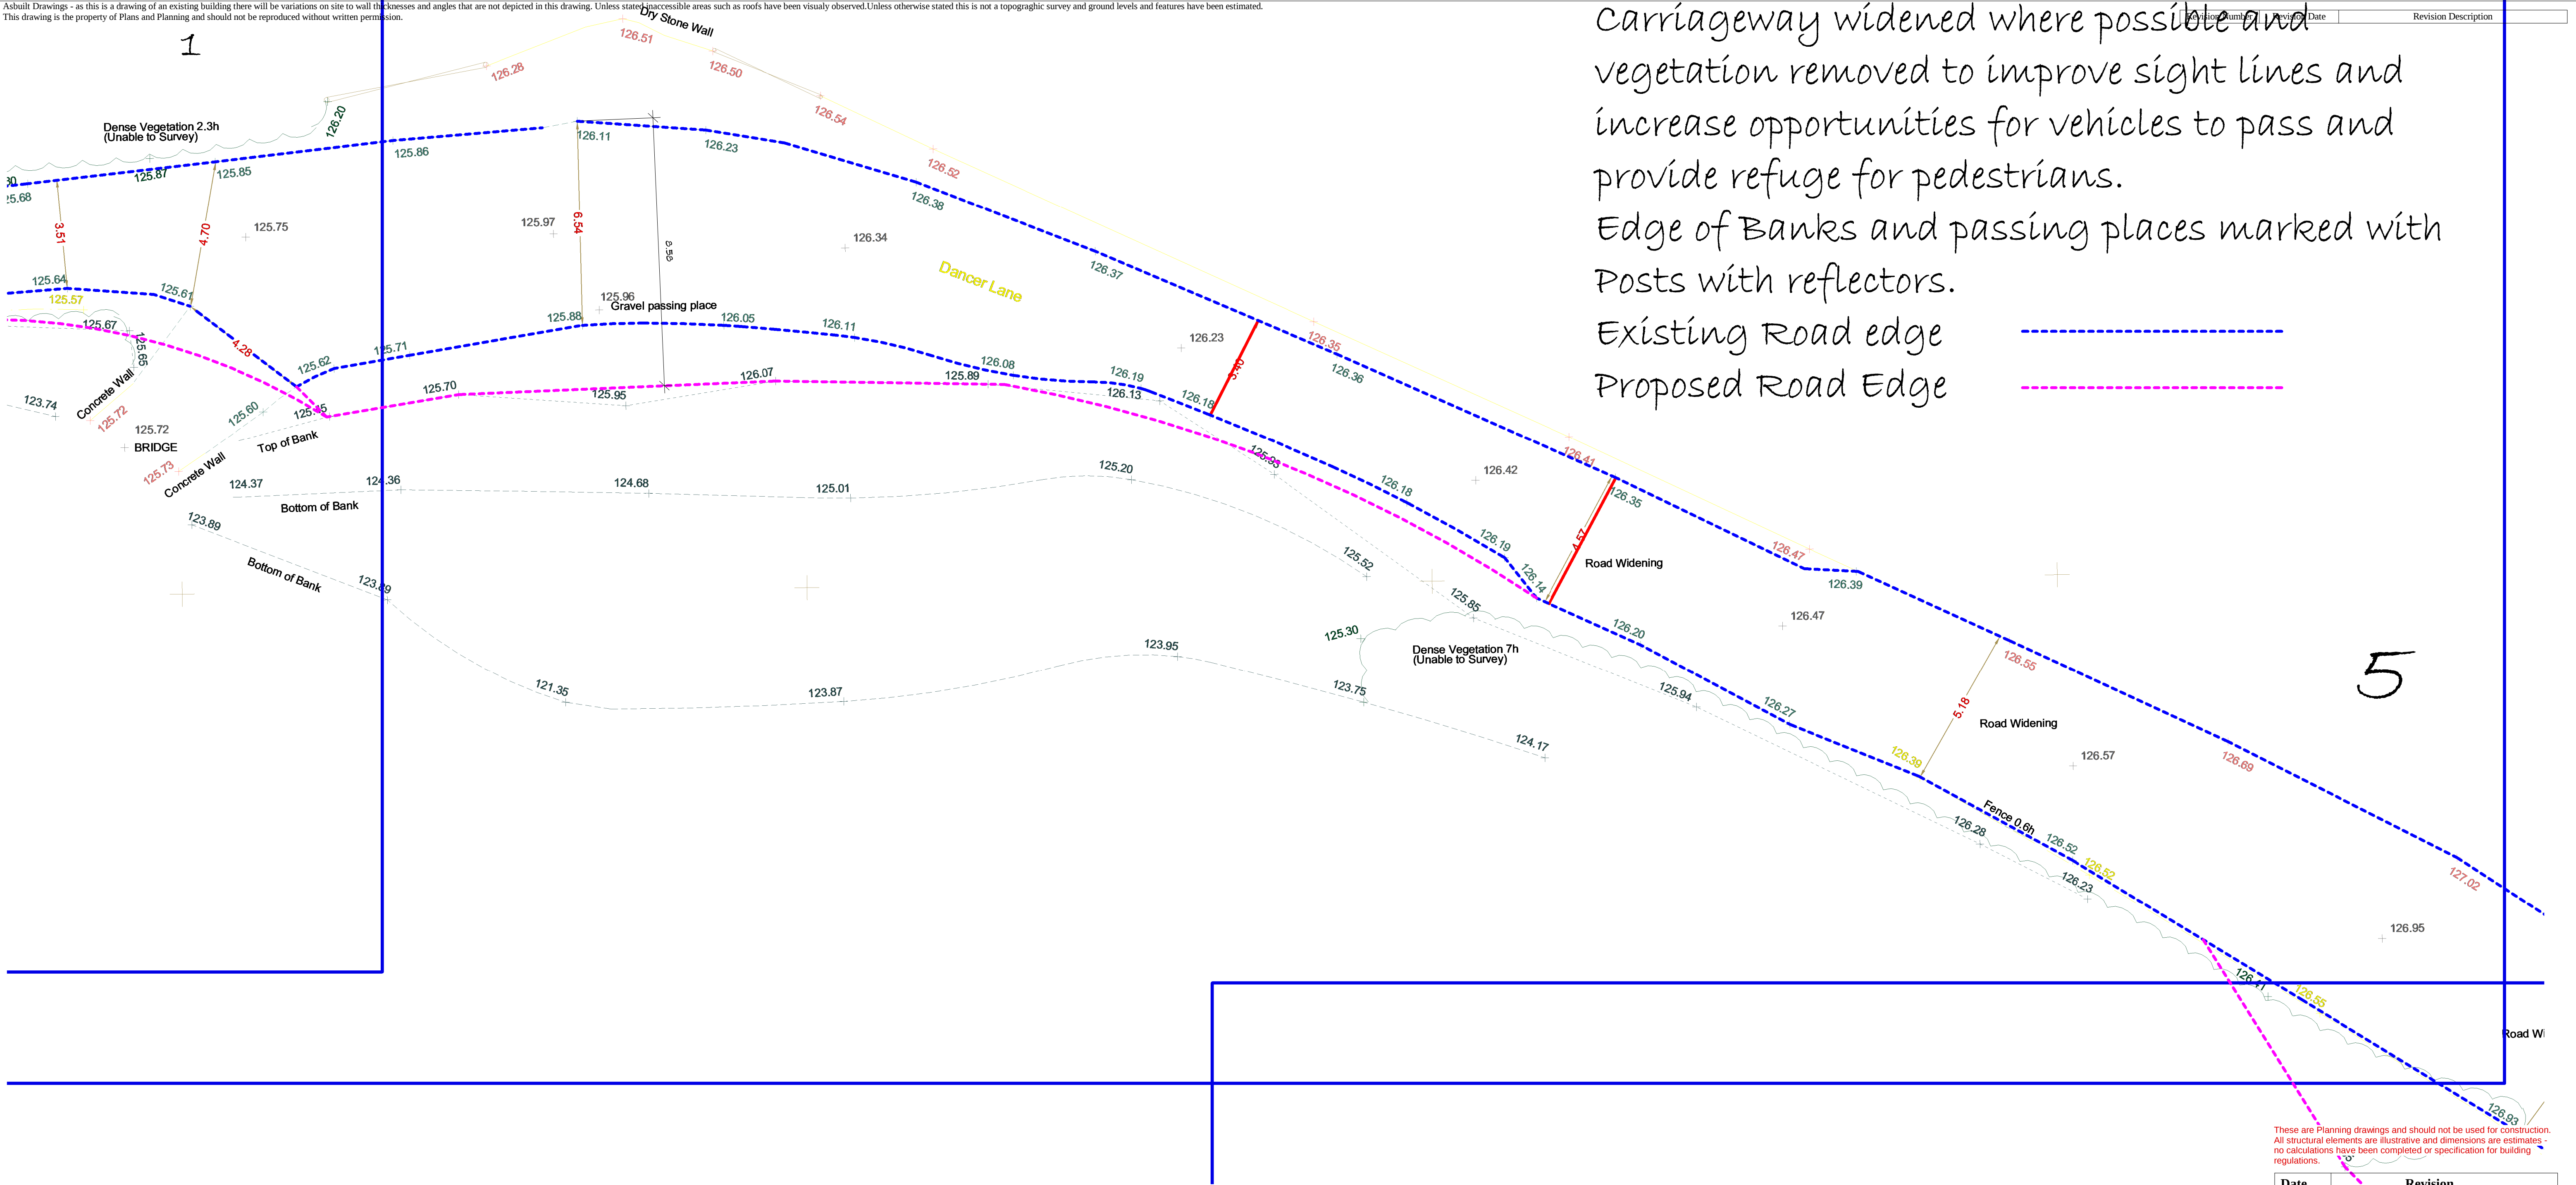

1 Dancer Lane 5
1 : 100

Date	Revision

Client Ian and Emma O'Reilly

Job No Gazegill

Site Eight at Gazegill, Gazegill
Organics,
Dancer Ln,
Clitheroe BB7 4EE

Project Regularisation of Restaurant
and Car Park
Status Planning A


plans and planning
Newby Croft
Newby Back Lane
Rimington
BB7 4DZ

Email - phkirk@gmail.com Tel - 07770 820611
www.plansandplanning.co.uk

Drawing No; P103.5 - 13/04/26

Drawing; Dancer Lane 5

Print to Scale on A1 13/04/2026 09:47:43

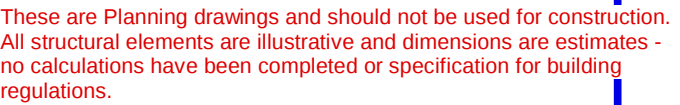

<u>Date</u>	<u>Revision</u>
6	

Job No Gazegill

<u>Project</u>	Regularisation of Restaurant and Car Park
<u>Status</u>	Planning A

Newby Croft
Newby Back Lane
Rimington
BB7 4DZ

Email - pfkirk@gmail.com Tel - 07770 82061
www.plansandplanning.co.uk

Drawing No; P103.6 - 13/04/26

Drawing; Dancer Lane E

Print to Scale on A1 13/04/2026 09:47:55