

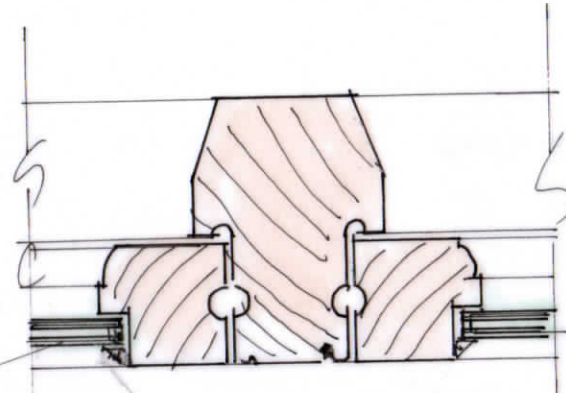




General Notes: Do not scale. Check all dimensions on site prior to manufacture. Timber frames, either fsc certified Acoya or hardwood, painted to approved colour. Glazing; slim line double glazing 4/4/4 or 4/6/4 units Frames are to be set into the recess of the opening a min of 150mm from the front face Glazing to be single Glazing below 800mm should be toughened glass adjacent to any door.

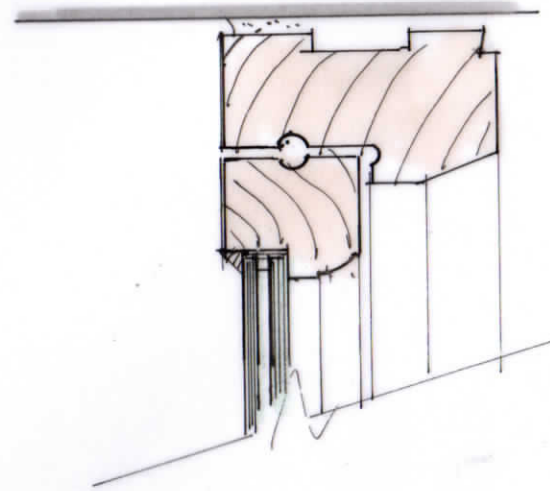

HORIZONTAL SECTION WITH MULLION

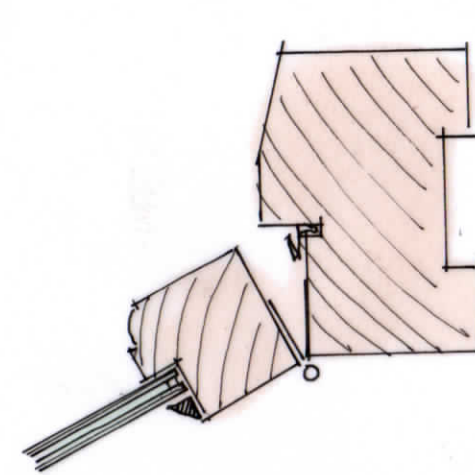


HORIZONTAL SECTION - FRAME

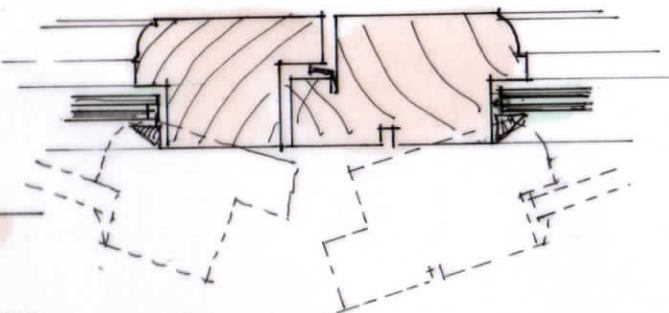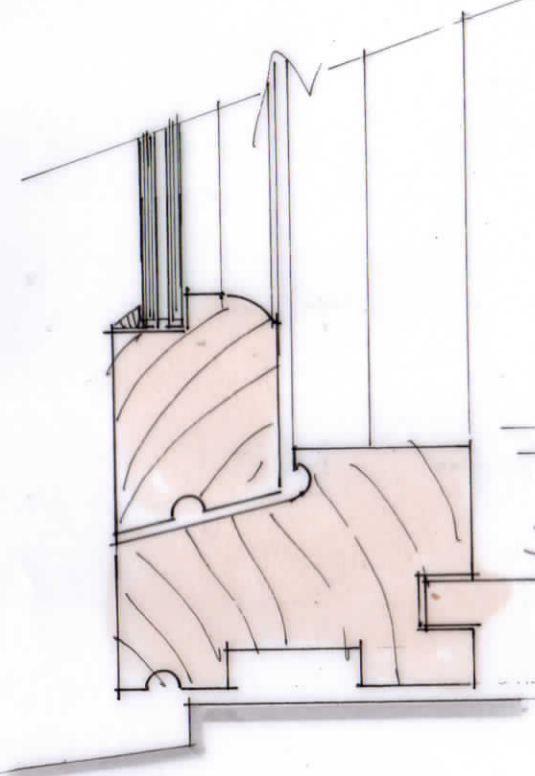

HORIZONTAL SECTION WITH STILE OPENING

VERTICAL SECTION - CASEMENT WINDOW - ACOYA FRAME WITH SLIM LINE DOUBLE GLAZING UNITS.

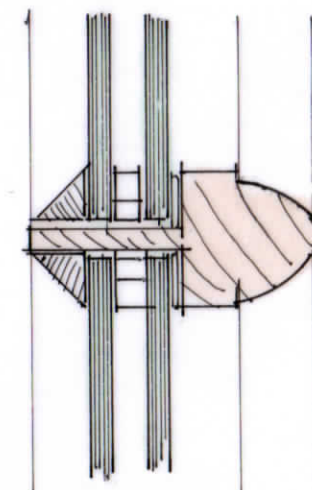

GLAZING BAR SCALE 1:1 @ A3

DC
Project: Window Details
Title: Casement Details
Scale 1:1 & 1:2
Drawing Number : Standard /BS /02
Do not scale: Check all dimensions on site. Copyright remains with D C Architectural Design
DC Architectural Design; Stonecroft East End Ampleforth York YO62 4DA M 07768 960326 E info@dcarchitecturaldesign.co.uk