



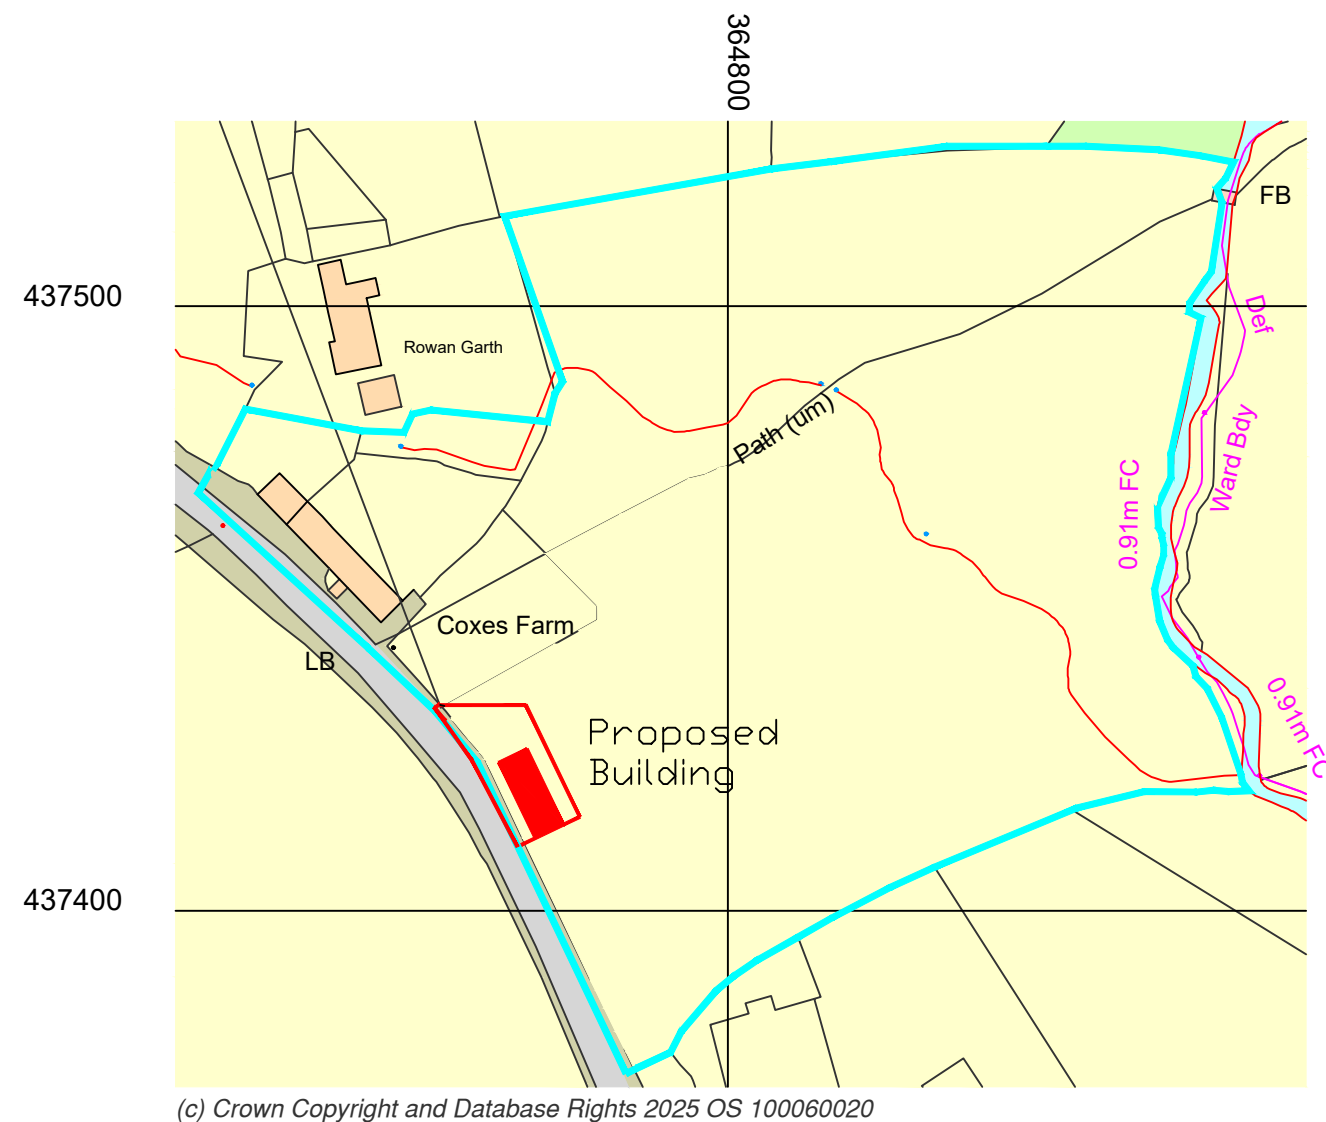


(c) Crown Copyright and Database Rights 2025 OS 100060020

O.S. Map Scale 1:1250

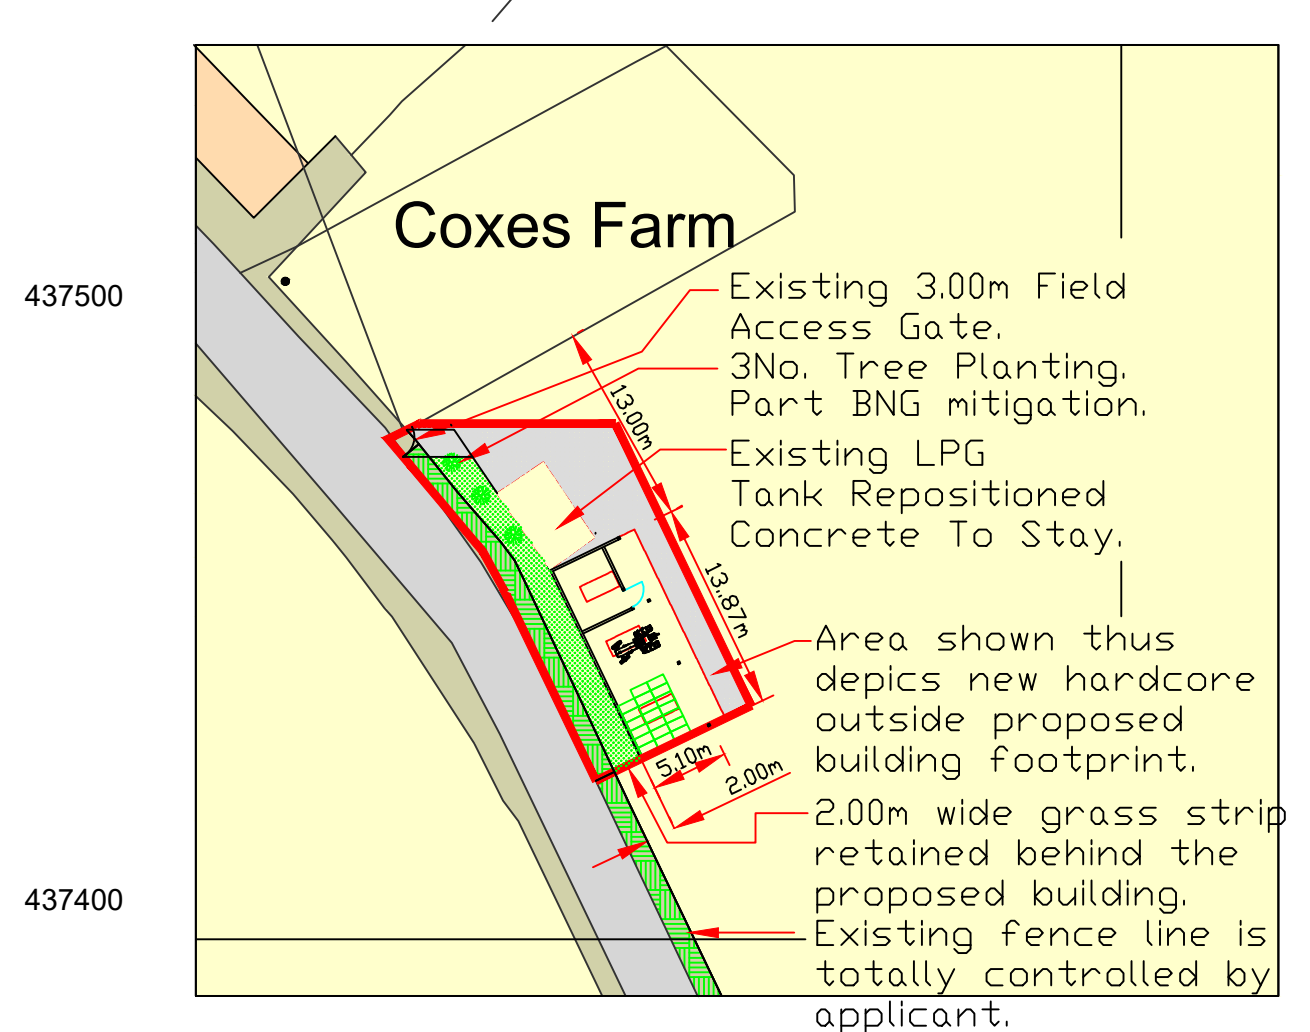

Block Plan Scale 1:500

SCALE IN METRES

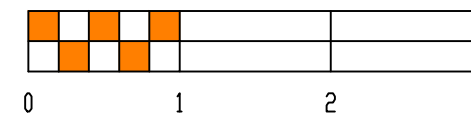

SCALE IN METRES



Plot Scale 1:1250 @ A3 Sheet.
1:100

Plans Prepared For;
Site Address;

Messrs. Goodwin.
Cox Farm.
Stoneygate Lane.
Knowle Green.
Preston.
PR3 2ZS.

Updated 26/02/2026

File Name 17MonoDropSnout3BayStandardPlanningGoodwin

FARMPLUS

LONGRIDGE 01772 785252

TITLE

Block Plan-O.S Map 4.3

DRG.No. Goodwin

SCALE; 1:1250

DATE. Feb. 2026