


EMERGENCY AND PED/CYCLE ACCESS
WITH CONNECTION TO EXISTING SHARED
PED/CYCLE ROUTE ONTO PENDLE ROAD
(EXISTING JUNCTION AMENDED TO
FACILITATE IMPROVED CONNECTION)



1. THIS DRAWING IS NOT TO BE SCALED FOR CONSTRUCTION PURPOSES.
2. THE CONTRACTOR SHALL CHECK ALL DIMENSIONS AND LEVELS ON SITE.

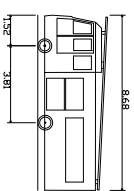

D332 Fire Appliance	8,680m
Overall Length	2,18m
Overall Width	3,45m
Overall Body Height	0,337m
Min Body Ground Clearance	2,12m
Max Track width	5,005
Lock to lock time	7,910m
Kerb to Kerb Turning Radius	

REV	DESCRIPTION	DATE	BY	AUTH



Hub Transport Planning Ltd
Floor 1B
4 Temple Row
Birmingham
B2 5HG
T : 0121 454 5530

CLIENT
RICHBOROUGH

PROJECT CLITHEROE

TITLE
EMERGENCY AND PED/CYCLE ACCESS
WITH FIRE TENDER SWEEP PATH

DRAWN	AUTHORISED	SCALE	SHEET SIZE	DATE
JP	GM	1:250	A3	16.12.25
PROJECT NO.		DRAWING NO.		REV
T25604		003		-