


NORTH

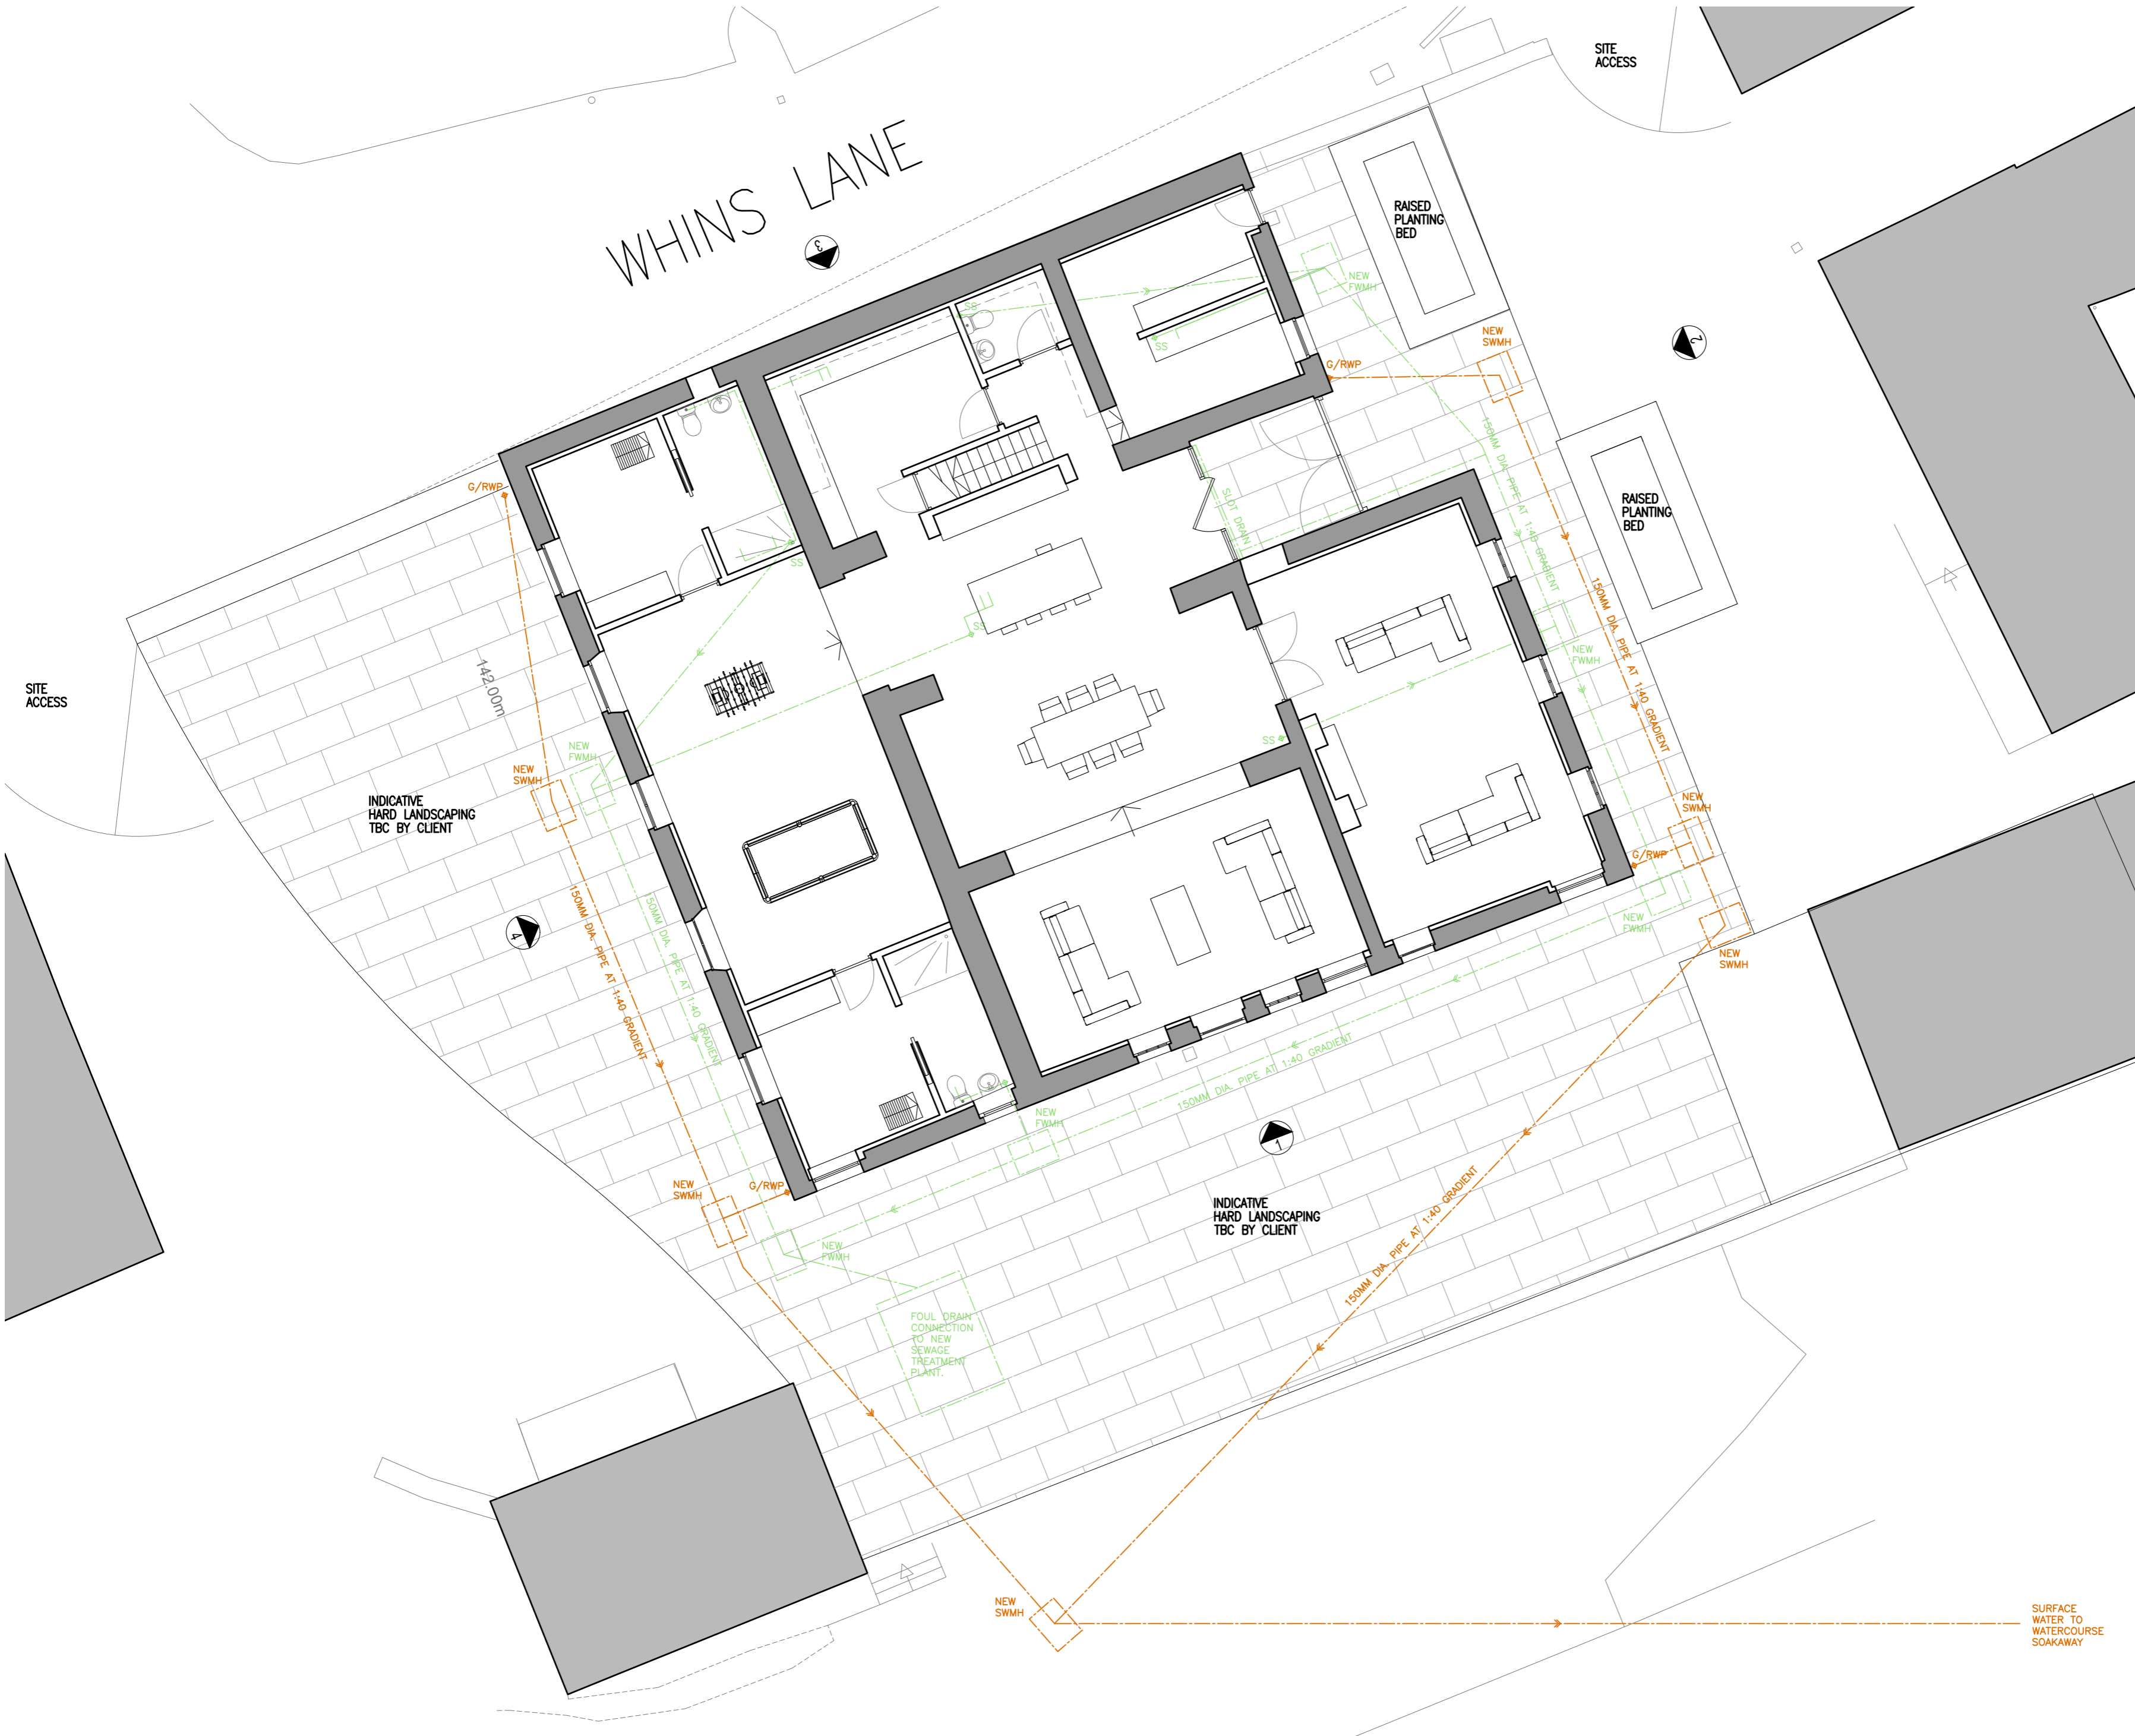

aw+a architects
 Private Residential | Housing | Commercial | Conservation | Domestic
 Robinson Barn
 Worston
 Clitheroe
 Lancs
 BB71QA

Tel: 01200 441269
 Email: info@aw-aarchitects.com
 Web: www.aw-aarchitects.com

arb
 Architects Registration Board

Client: **Mr & Mrs Pollard**

Project: **Houlkers Farm, Read
Class Q Barn Conversion**

Drawing Title: **Proposed Foul and Surface
Water Layout**

Scale	Sheet Size	Drawing Status
1:100	A2	BUILDING REGS
Job Number	Drawn By	Checked
22-069	AW	AW
Drawing Number	Revision	First Issue
BR13		-