


Materials:
 Roof - interlocking grey concrete tiles
 Walls - off white coloured render
 Windows - grey coloured u.p.v.c.
 Doors - grey coloured u.p.v.c.

PD Construction Consultants
 7 Beech Street, Clitheroe, Lancs
 BB7 2LL
 tel: [REDACTED]
 email: pdcc@hotmail.co.uk

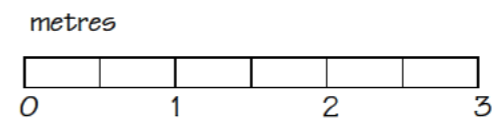

PLANNING ISSUE

Client: Mr & Mrs Cutforth			
Project: Proposed Alterations 57 Edisford Road Clitheroe			
Title: Proposed Front Elevation			
Scale: 1:50	Date: 13.04.25	Drawn by: PD	Check by:
Drawing no: 1694 - 09			Rev: A