


Materials:
 Roof - interlocking grey concrete tiles
 Walls - white coloured render
 Windows - white / grey coloured u.p.v.c.

PD Construction Consultants
 7 Beech Street, Clitheroe, Lancs

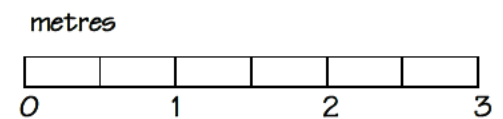

PLANNING ISSUE

| | | |
|--|-------------|--------------|
| Client Mr & Mrs Cutforth | | |
| Project Proposed Alterations 57 Edisford Road Clitheroe | | |
| Drawing Title Existing Front Elevation | | |
| Date: 11.04.25 | Scale: 1:50 | Drawn by: PD |
| Drawing no.: 1694 - 03 | Rev: - | |