


Materials:  
 Roof - interlocking grey concrete tiles  
 Walls - white coloured render  
 Windows - white / grey coloured u.p.v.c.  
 Doors - white coloured u.p.v.c.

PD Construction Consultants

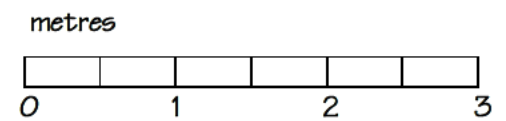

PLANNING ISSUE

Client		
Mr & Mrs Cutforth		
Project		
Proposed Alterations 57 Edisford Road Clitheroe		
Drawing Title		
Existing Rear Elevation		
Scale	Date	Drawn by
1:50	11.04.25	PD
Drawing no.		Rev.
1694 - 05		-