


Materials:  
 Roof - interlocking grey concrete tiles  
 Walls - white coloured render  
 Windows - white / grey coloured u.p.v.c.

PD Construction Consultants

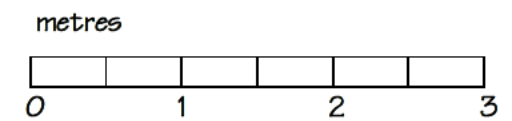

PLANNING ISSUE

Client Mr & Mrs Cutforth		
Project Proposed Alterations 57 Edisford Road Clitheroe		
Drawing Title Existing Side Elevation		
Scale 1:50	Date 11.04.25	Drawn by PD
Drawing no. 1694 - 04	Rev. -	