


Materials:
 Roof - interlocking grey concrete tiles
 Walls - white coloured render
 Windows - white coloured u.p.v.c.
 Doors - white coloured u.p.v.c.

PD Construction Consultants
 7 Beech Street, Clitheroe, Lancs

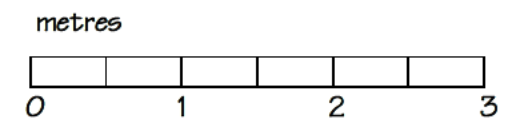

PLANNING ISSUE

Client Mr & Mrs Cutforth		
Project Proposed Alterations 57 Edisford Road Clitheroe		
Drawing Title Existing Side Elevation		
Scale 1:50	Date 11.04.25	Drawn by PD
Drawing no. 1694 - 06	Rev. -	