


Materials:  
 Roof - interlocking grey concrete tiles  
 Walls - off white coloured render  
 Windows - grey coloured u.p.v.c.  
 Doors - grey coloured u.p.v.c.

PD Construction Consultants

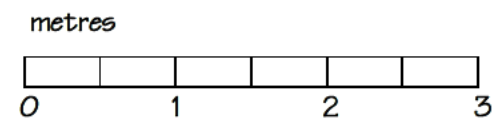

PLANNING ISSUE

Mr & Mrs Cutforth		
Proposed Alterations 57 Edisford Road Clitheroe		
Proposed Rear Elevation		
Scale 1:50	Date 13.04.25	Drawn by PD
Drawing no. 1694 - 11		