




- MATERIALS KEY**
1. NATURAL SLATE
 2. COURSED STONE
 3. NATURAL STONE CILL/HEADS
 4. UPVC WINDOWS/DOORS

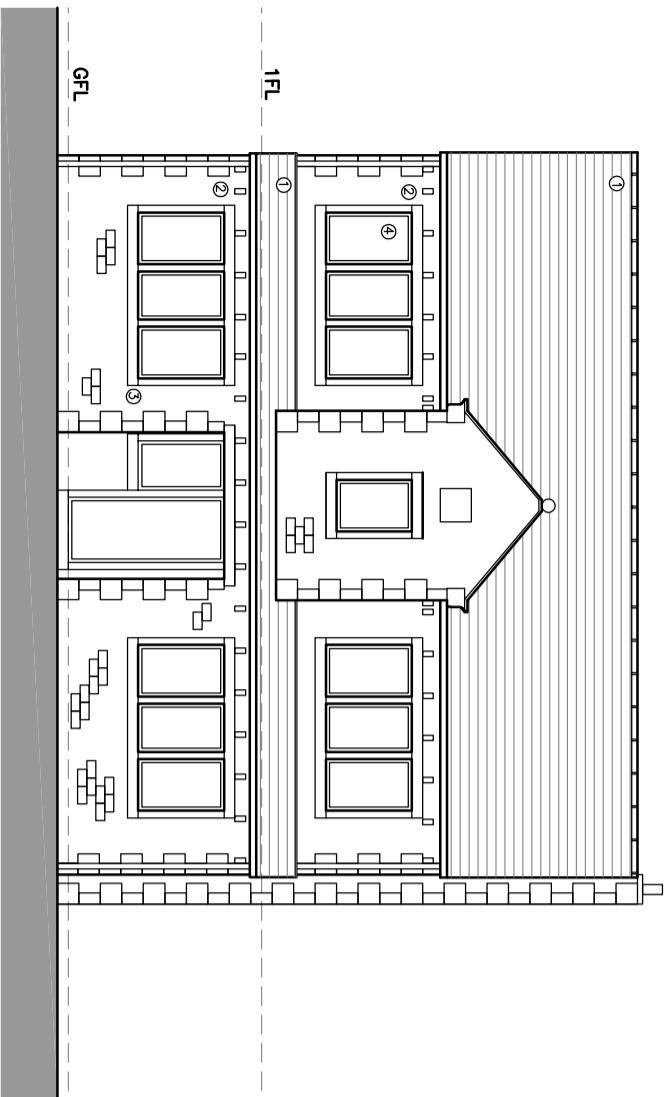


EXISTING NORTH WEST ELEVATION 1

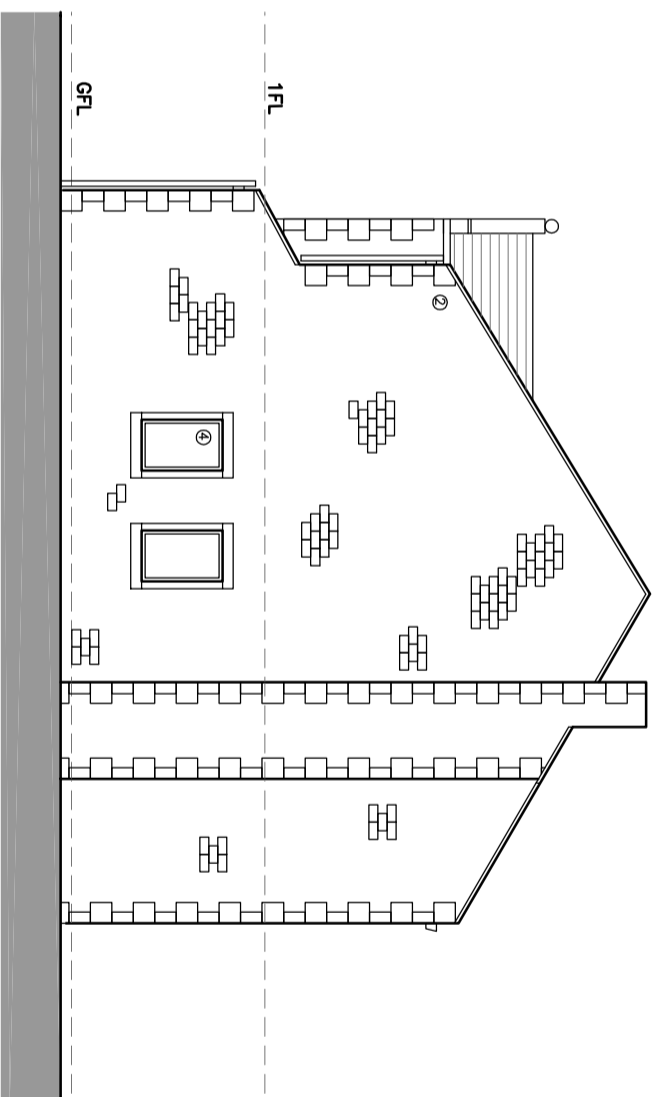

EXISTING SOUTH WEST ELEVATION 2

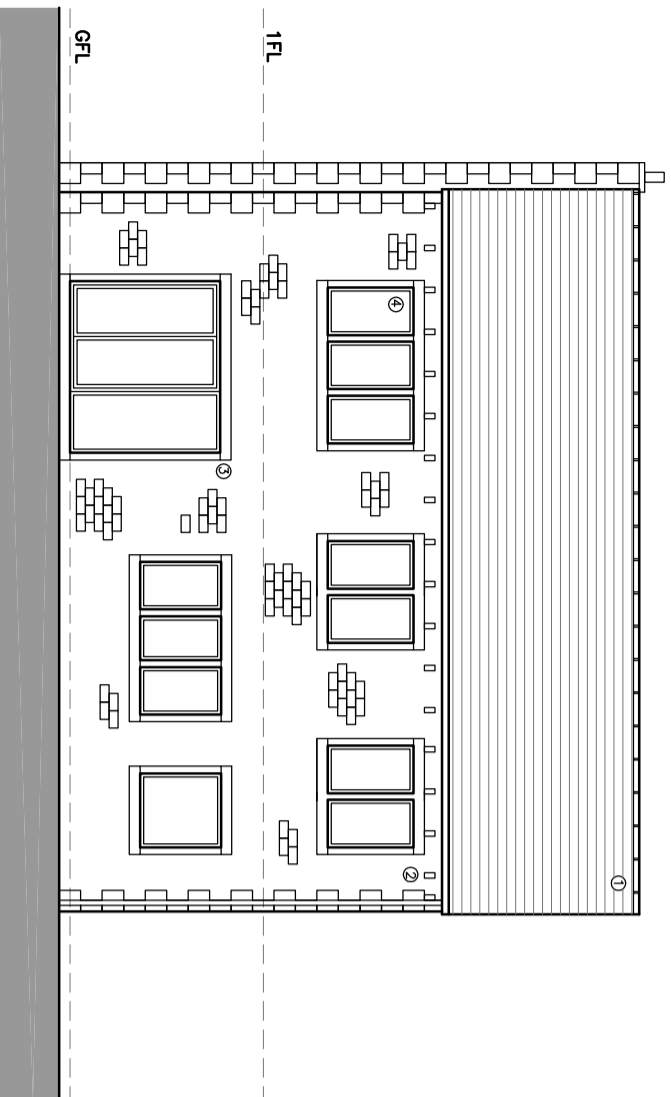

EXISTING SOUTH EAST ELEVATION 3

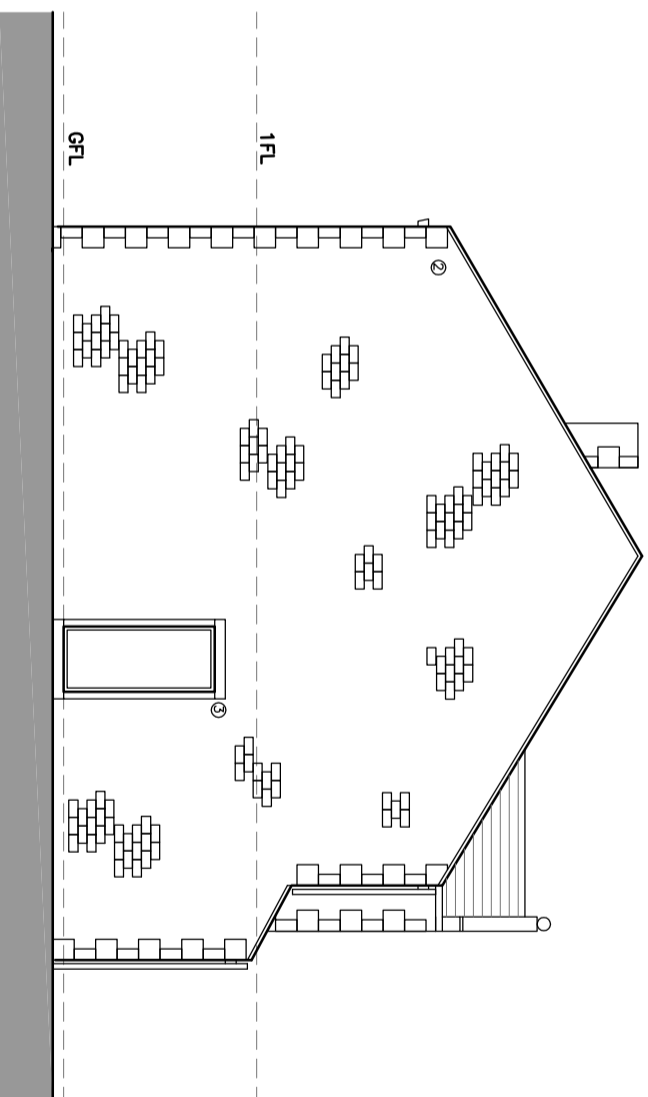

EXISTING NORTH EAST ELEVATION 4

©二零一六年 八月 2016 | This Drawing is to be used in conjunction with all other project associated drawings and information. Do not rely on this drawing. Report all errors, omissions and discrepancies to drawing officer prior to construction or installation. This drawing is copyright of the property of qw+q architects. 8/1

qw+q architects
 Robinson Barn
 Worston
 Clitheroe
 BB710A
 Architects Registration Board

Private Residential | Housing | Commercial | Conservation | Domestic
 Tel: 01200 441769
 Email: info@qw+qarchitects.com | Web: www.qw+qarchitects.com

Client
MR K TUCKER

Project
**AUSTIN HOUSE
 WADDINGTON**

Scale
1:100

Drawing Title
EXISTING ELEVATIONS

Sheet Size
A3

Drawing Status
PLANNING

Job Number
25-068

Drawing Number
PL04

Drawn By
AW

Checked
AW