


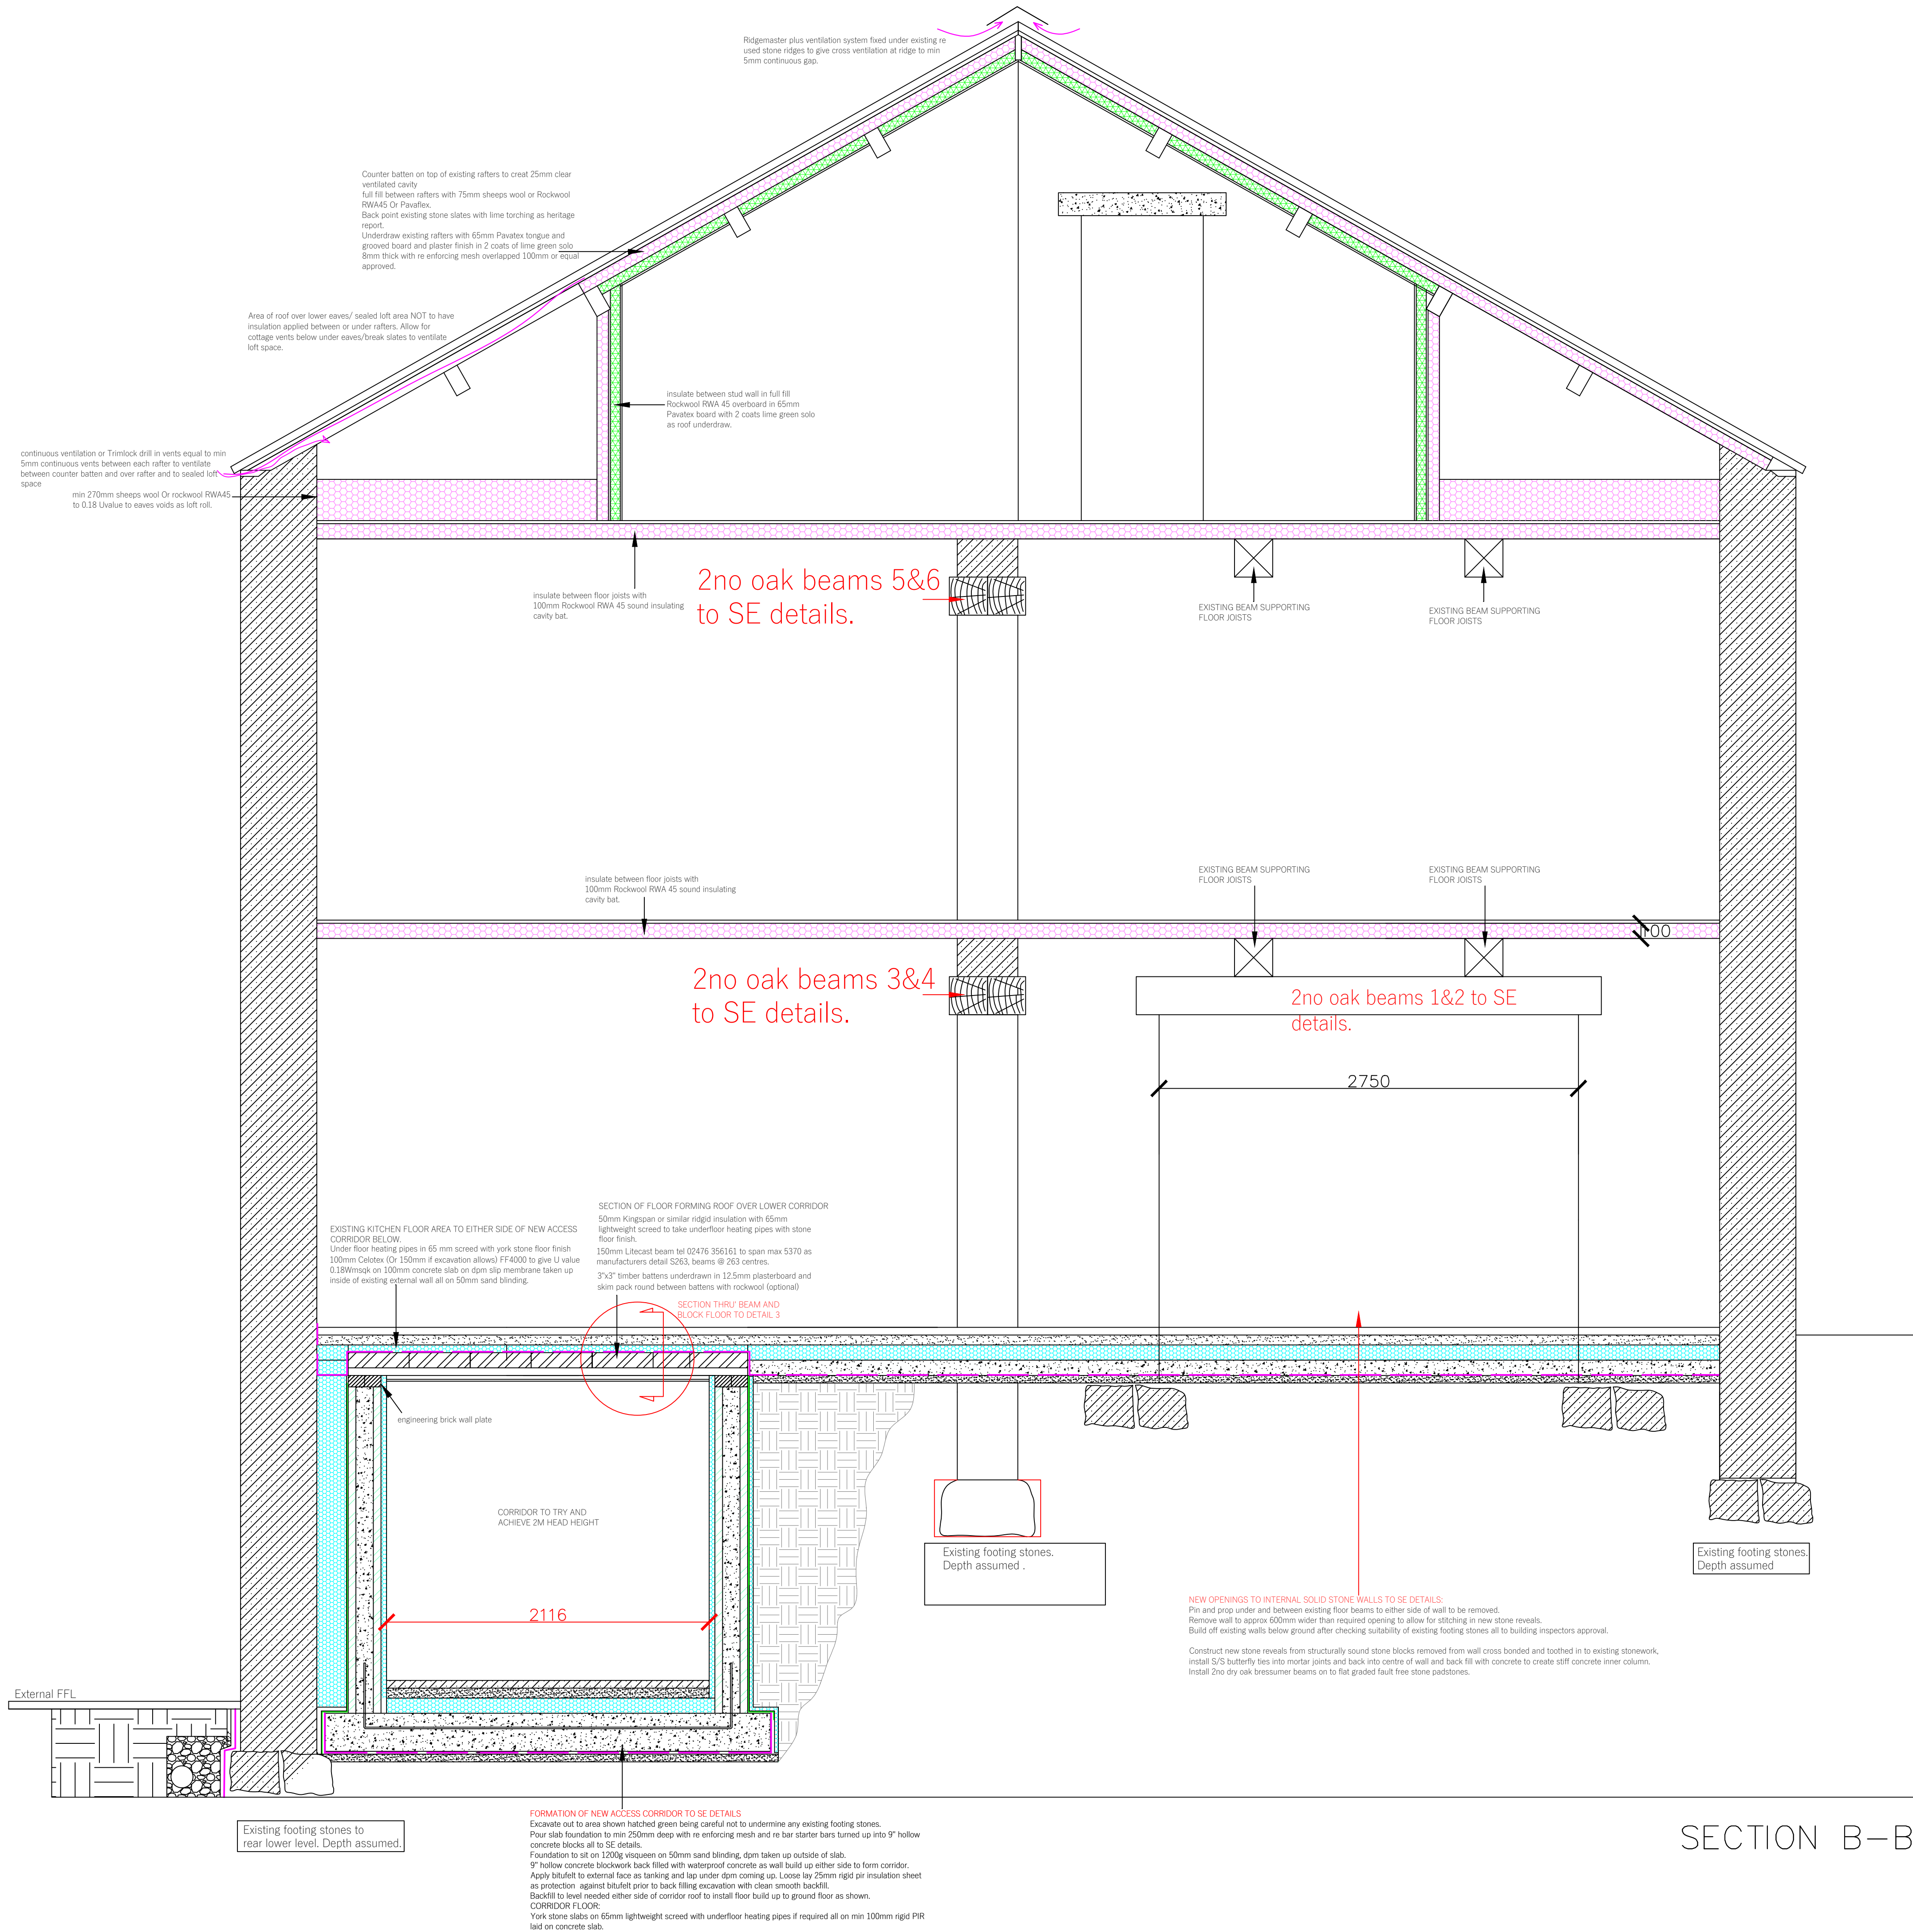

SECTION B-B

REV A: TUNNEL WIDENED
23/01/2026

Applicant & Agent self build
self manage.
Mr A Shorten

Dwg No.560:6 REV A

Title:
Building Drawing
Section B-B

Site:
Bridge End Farm, Slaidburn
Clitheroe, BB7 3AH

Scale: NTS

Date: July 2025