


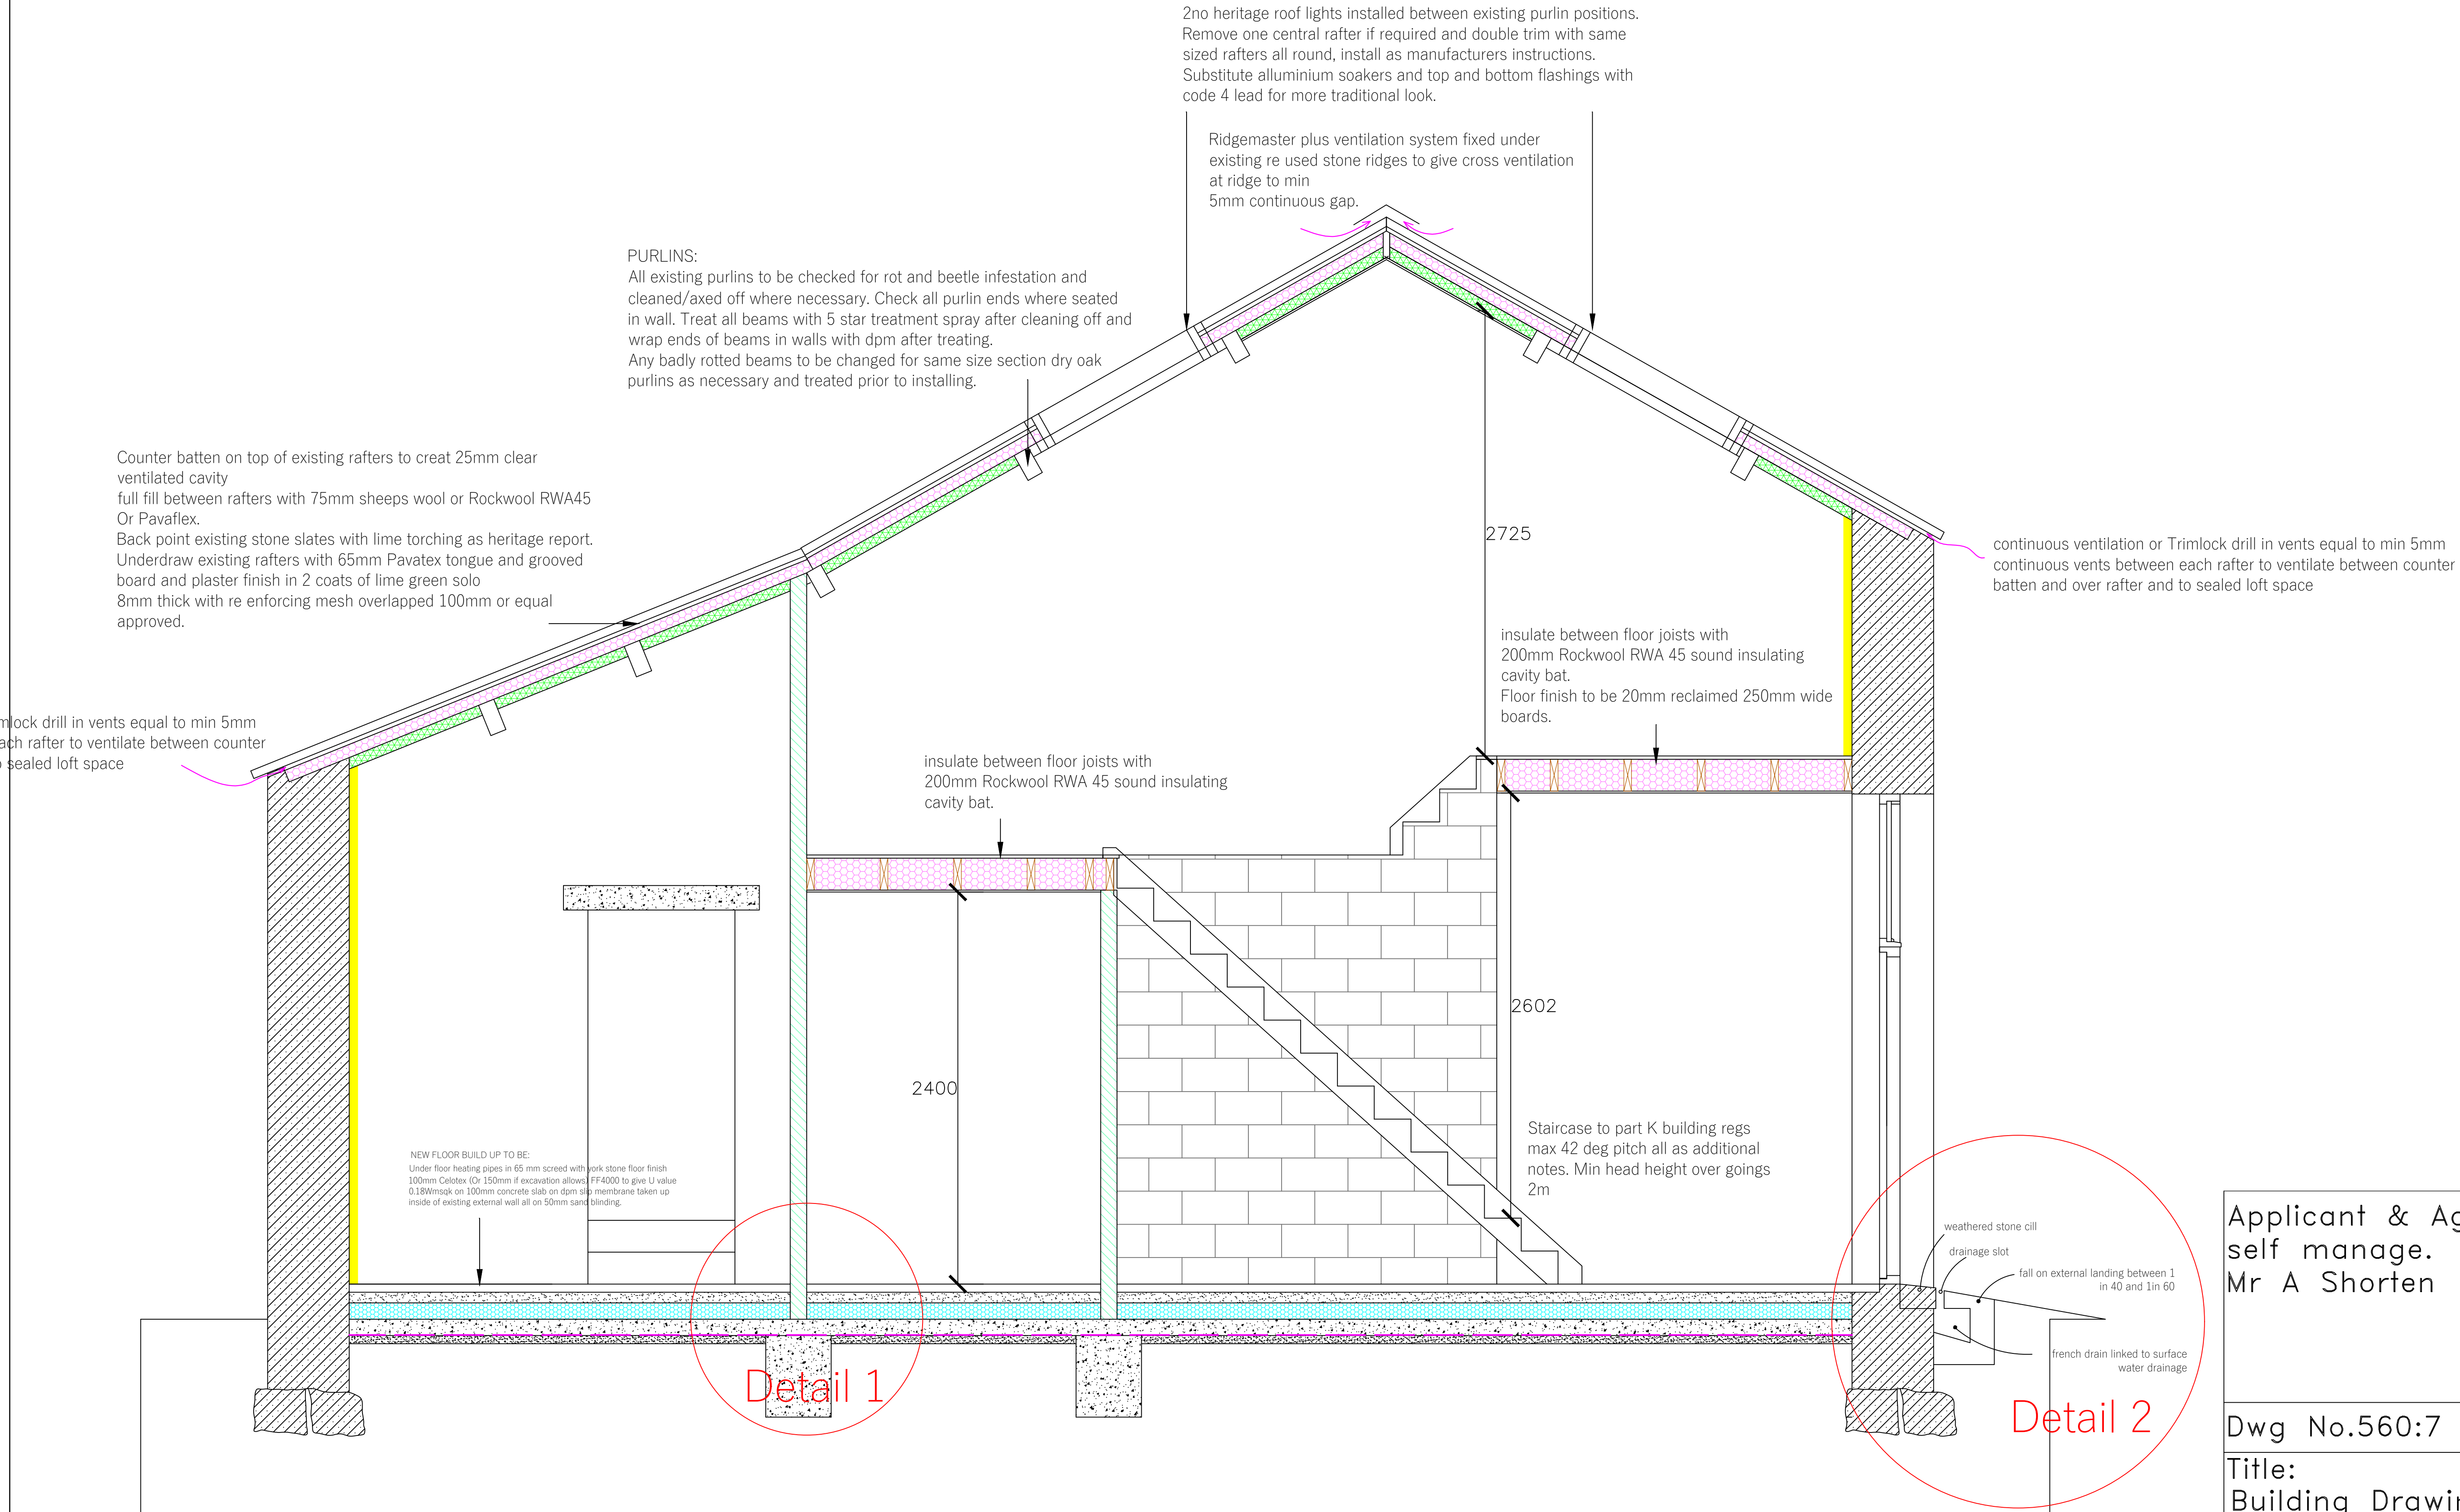

SECTION C-C

Applicant & Agent self build self manage. Mr A Shorten	
Dwg No.560:7	
Title: Building Drawing Section C-C	
Site: Bridge End Farm, Slaidburn Clitheroe, BB7 3AH	
Scale:	1:20
Date:	July 2025