


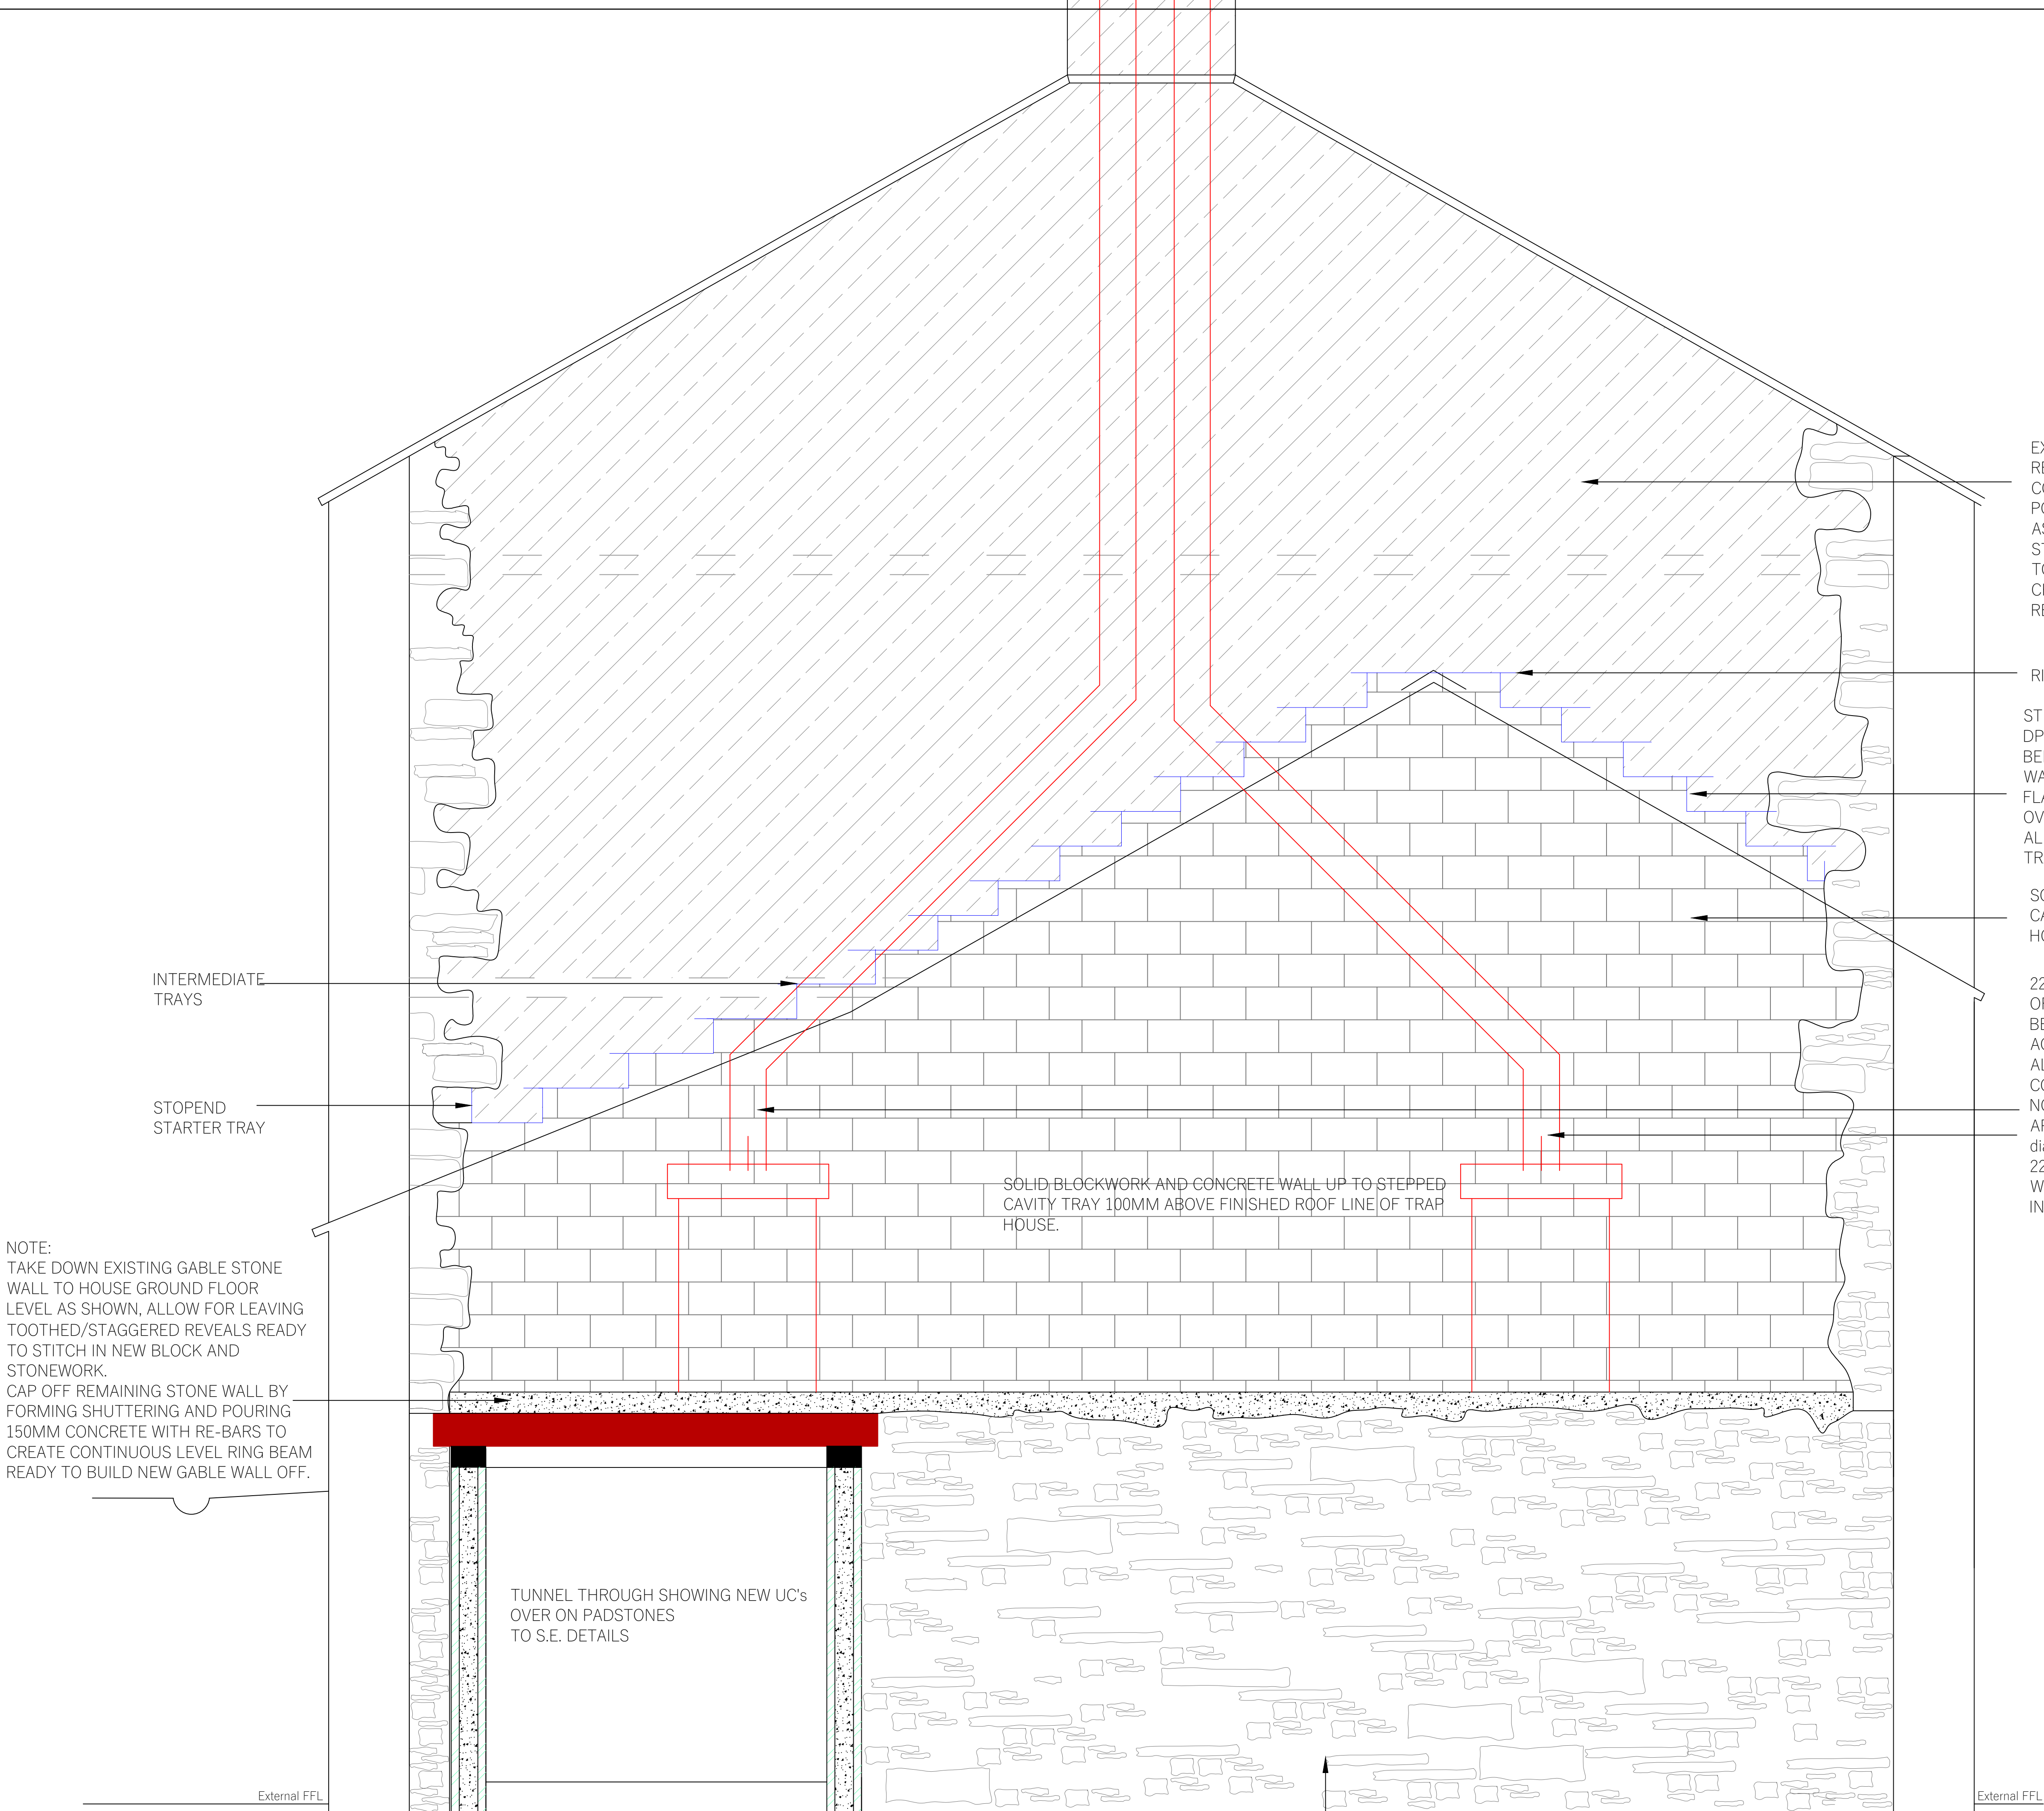

EXPOSED STONE GABLE WALL:
RE BUILD NEW STONE GABLE WALL AS ORIGINAL, TO BE RANDOM COURSED AND TOOTHED INTO REMAINING REVEALS.
POINTED TO MATCH ALL ORIGINAL STONEMWORK WITH NEW LIME POINTING AS LISTED PLANNING APPLICATION AND HERITAGE REPORT.
STONEMWORK UP TO BACKING BLOCK BUILT USING LIME BASED MORTAR TO HELP SHED WATER BACK OUT TO STONE FACE.
CHIMNEY STACK RE BUILT TO REPLICATE ORIGINAL RE- USING QUOINS REMOVED.

RIDGE TRAY

STEPPED CAVITY TRAY SHOWN BLUE TO BE FORMED IN SITU WITH DPC, EACH SECTION TO BE FOLDED OVER UPSTAND OF SECTION BELOW. CODE 4 LEAD FLASHING TO BE INSTALLED UNDER DPC AS WALL IS BUILT UP, LEAD TO HAVE 100MM COVER OVER PREVIOUS FLASHING PIECE AND FOLDED BACK READY TO BE DRESSED DOWN OVER LEAD SOAKER COMING UP FROM UNDER ROOF SLATE. ALLOW FOR TRIMLOCK OR SIMILAR WEEP HOLE OVER EACH CAVITY TRAY TO BE KEPT CLEAR THROUGH TO CAVITY.

SOLID BLOCKWORK AND CONCRETE WALL UP TO STEPPED CAVITY TRAY 100MM ABOVE FINISHED ROOF LINE OF TRAP HOUSE.

225 diameter DUNBRIK A1 FLUE LINER OR SIMILAR COMPRISING OF THROAT LINTEL 800MM WIDE WITH MAX 2NO 45 DEGREE BENDS, VOID AROUND FLUE BACK FILLED WITH DUNFIL INFIL AGGREGATE OR SIMILAR.
ALL JOINTS TO BE MADE WITH FIREPROOF MORTAR JOINTING COMPOUND.

NOTE:
APPLIANCE SIZES CHECKED FOR COMPATIBILITY TO 225 diameter FLUE
225mm FLUE CHOSEN AS SUITABLE TO FIT INTO EXISTING WALL WIDTH WITHOUT CREATING ADDITIONAL EXTERNAL OR INTERNAL FLUE PROTRUSIONS.

NOTE:
TAKE DOWN EXISTING GABLE STONE WALL TO HOUSE GROUND FLOOR LEVEL AS SHOWN, ALLOW FOR LEAVING TOOTHED/STAGGERED REVEALS READY TO STITCH IN NEW BLOCK AND STONEMWORK.
CAP OFF REMAINING STONE WALL BY FORMING SHUTTERING AND POURING 150MM CONCRETE WITH RE-BARS TO CREATE CONTINUOUS LEVEL RING BEAM READY TO BUILD NEW GABLE WALL OFF.

SOLID BLOCKWORK AND CONCRETE WALL UP TO STEPPED CAVITY TRAY 100MM ABOVE FINISHED ROOF LINE OF TRAP HOUSE.

TUNNEL THROUGH SHOWING NEW UC's OVER ON PADSTONES TO S.E. DETAILS

Applicant & Agent self build self manage.
Mr A Shorten

Dwg No.560:11

Title:
Building Drawing
Section E-E

Site:
Bridge End Farm, Slaidburn
Clitheroe, BB7 3AH

Scale: 1:20

Date: Jan 2026

SECTION E-E

EXISTING REMAINING LOWER STONE