



MILLIMETRES 1,000 0 5,000 10,000 15,000 MILLIMETRES


SCALE BAR 1:100

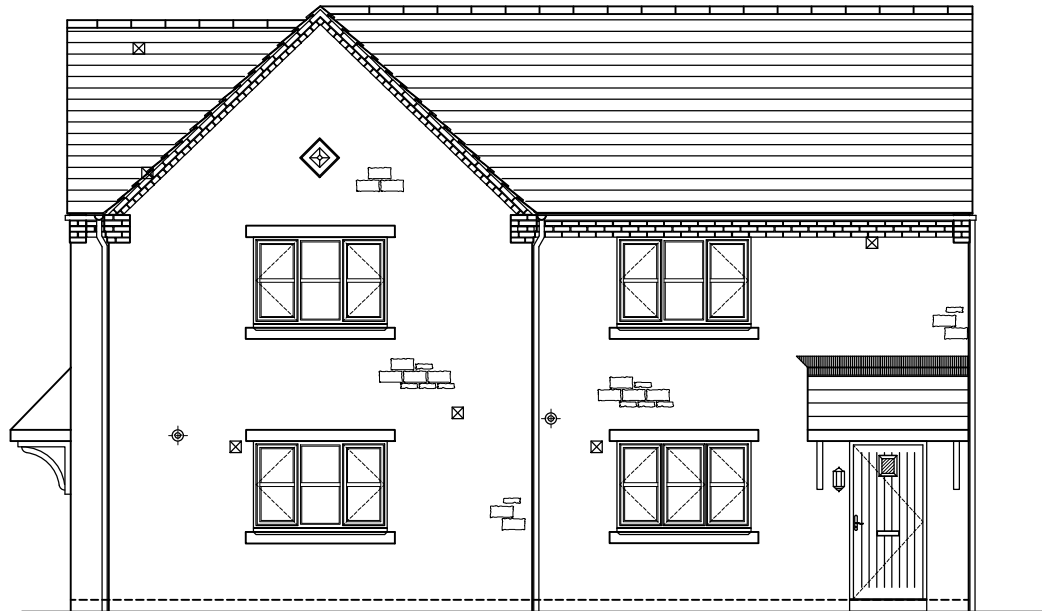

FRONT ELEVATION

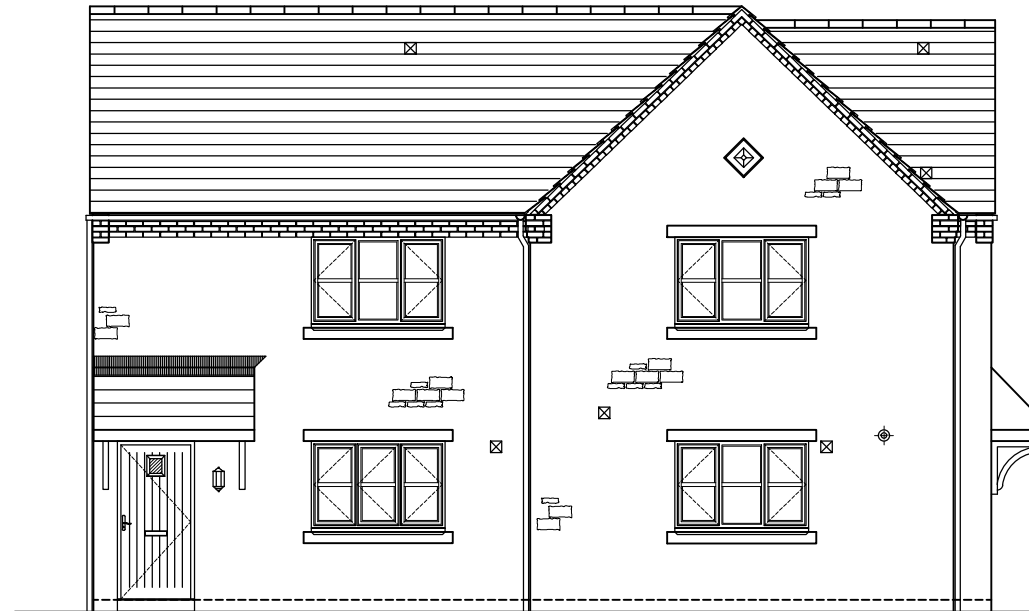

REAR ELEVATION

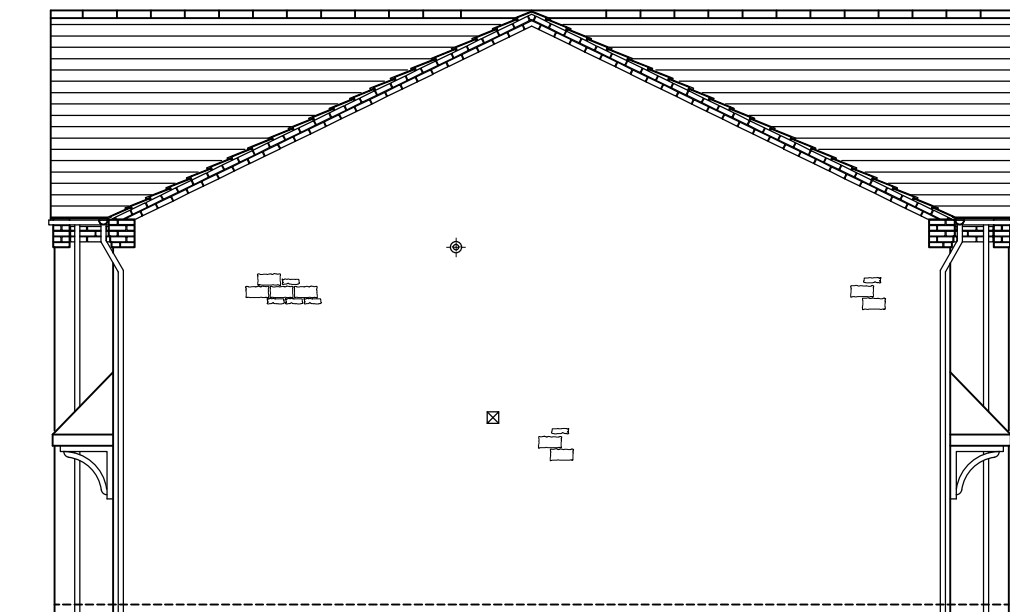

SIDE ELEVATION



SIDE ELEVATION

PLOT NUMBERS 32-35, 39-42 - (AS)
- (OPP)

REV	DESCRIPTION	DATE	INIT
A	Plot No.s updated	22.01.26	SK

 Morris Homes (Group) Limited
Morland House
Altrincham Road
Wilmslow
Cheshire SK9 5NW
Tel: (01625) 544 444
Fax: (0845) 833 1845


Job Title
**CLITHEROE
PART L 2023**

Dwg. Title
**WALTON-GRANTHAM-ALDEBURY
AFF NDSS M4(2)
ELEVATIONS**


date	drawn	checked	scale	dwg.no	rev
JAN 26	SK	MF	1:100 @ A3	CLJ/WGA/NDSS/M4(2)1H/E/01	A

MILLIMETRES 1,000 0 5,000 10,000 15,000 MILLIMETRES

SCALE BAR 1:100

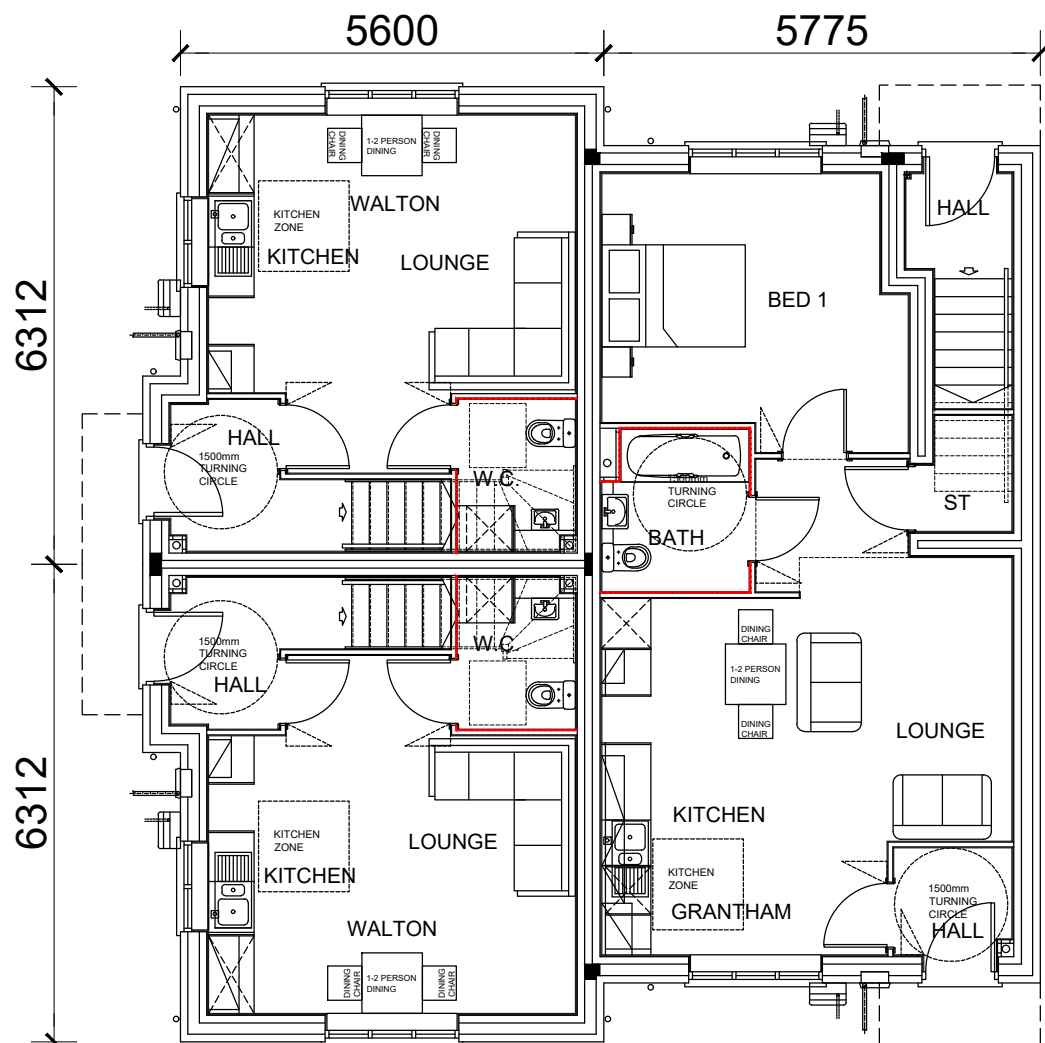

GROUND FLOOR PLAN

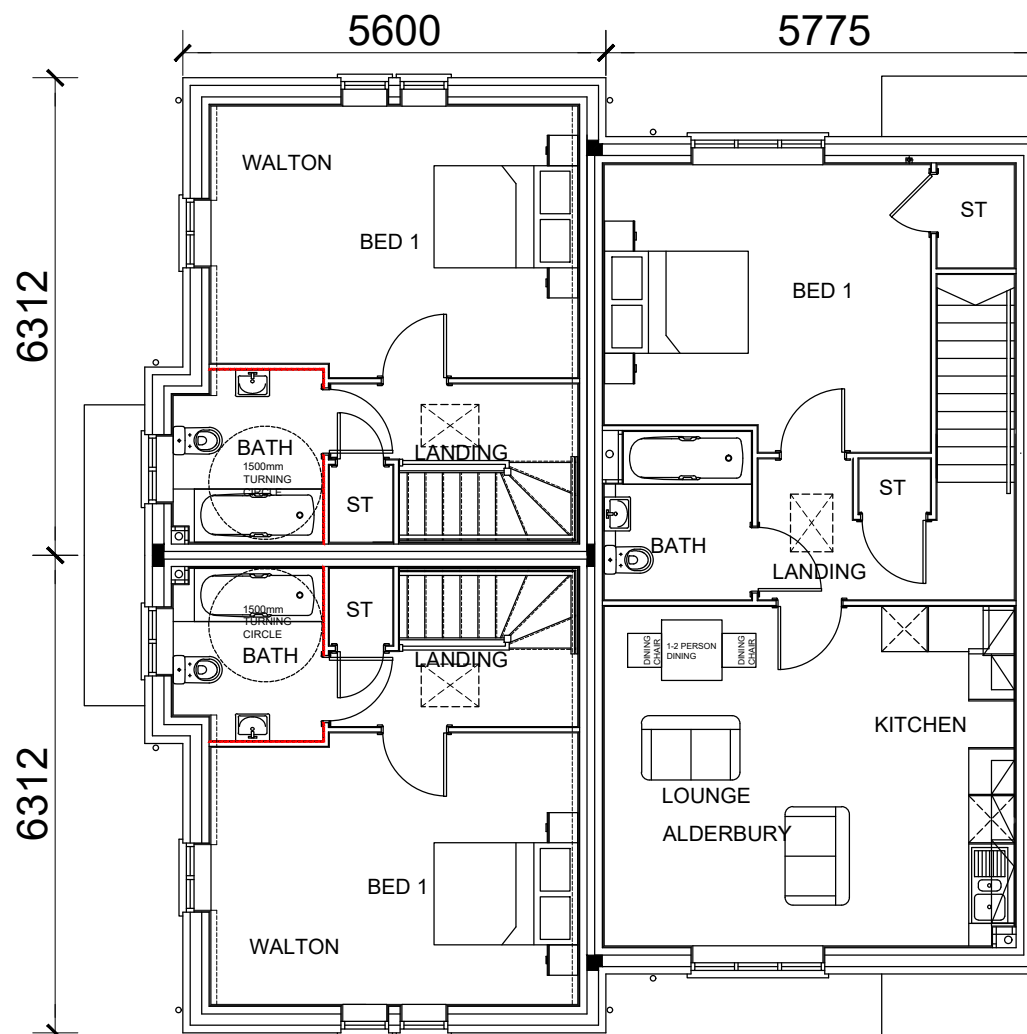

FIRST FLOOR PLAN

PLOT NUMBERS 32-35, 39-42 - (AS)
- (OPP)

REV	DESCRIPTION	DATE	INIT
A	Plot No.s updated	22.01.26	SK

MORRIS HOMES
 Morris Homes (Group) Limited
 Morland House
 Altrincham Road
 Wilmslow
 Cheshire SK9 5NW
 Tel: (01625) 544 444
 Fax: (0845) 833 1845


Job Title
**CLITHEROE
 PART L 2023**

Dwg. Title
**WALTON-GRANTHAM-ALDEBURY
 AFF NDSS M4(2)
 PLANS**


date	drawn	checked	scale	dwg.no	rev
JAN 26	SK	MF	1:100 @ A3	CLJ/WGA/1H/P/01	A

MILLIMETRES 1,000 0 5,000 10,000 15,000 MILLIMETRES


SCALE BAR 1:100

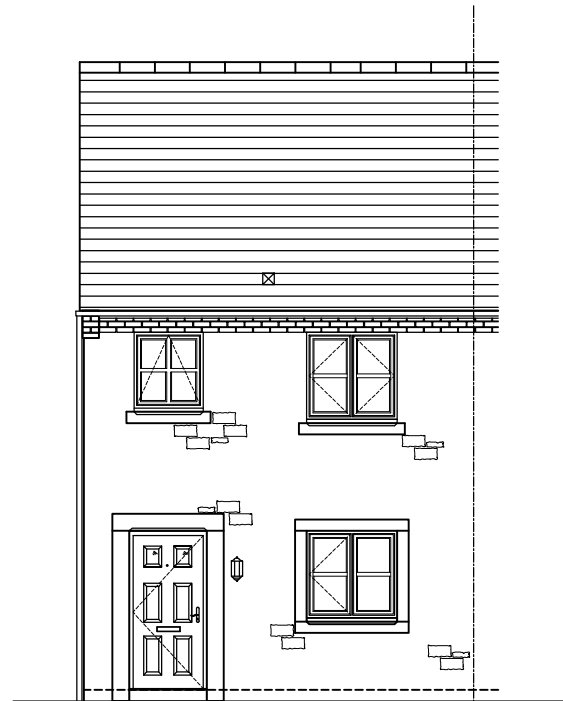


FRONT ELEVATION

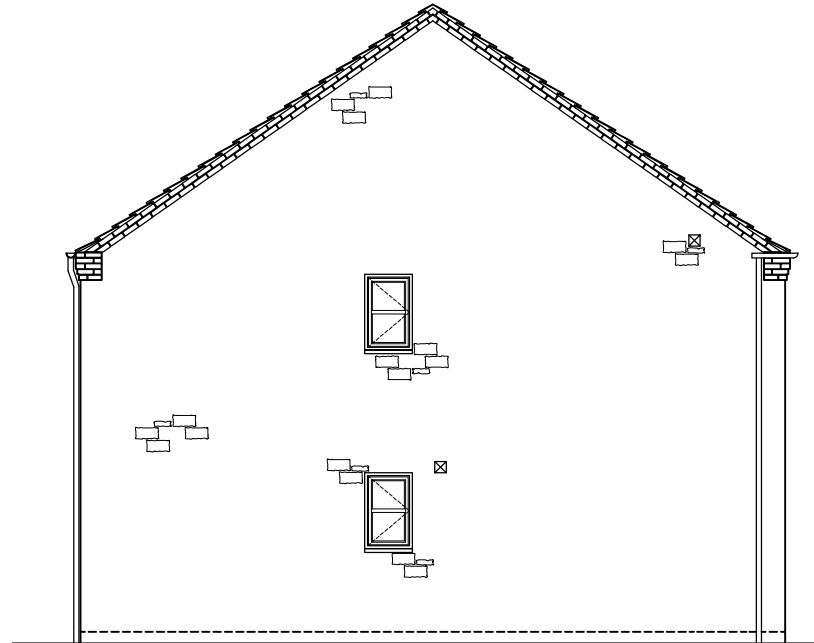

SIDE ELEVATION

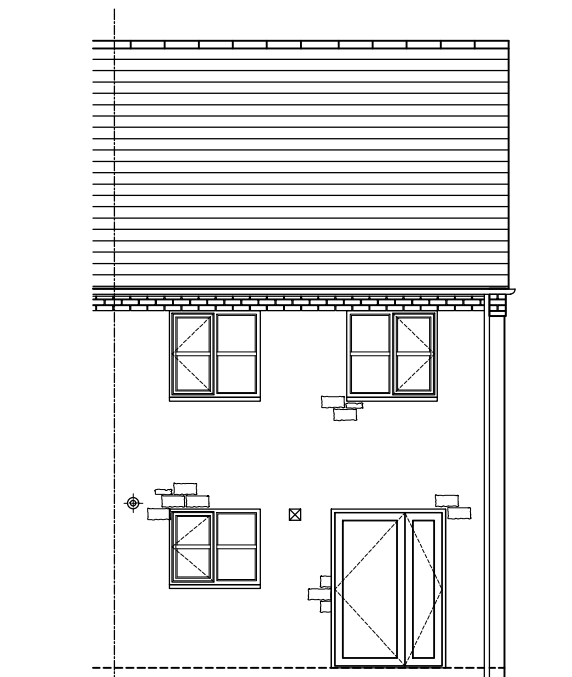

REAR ELEVATION

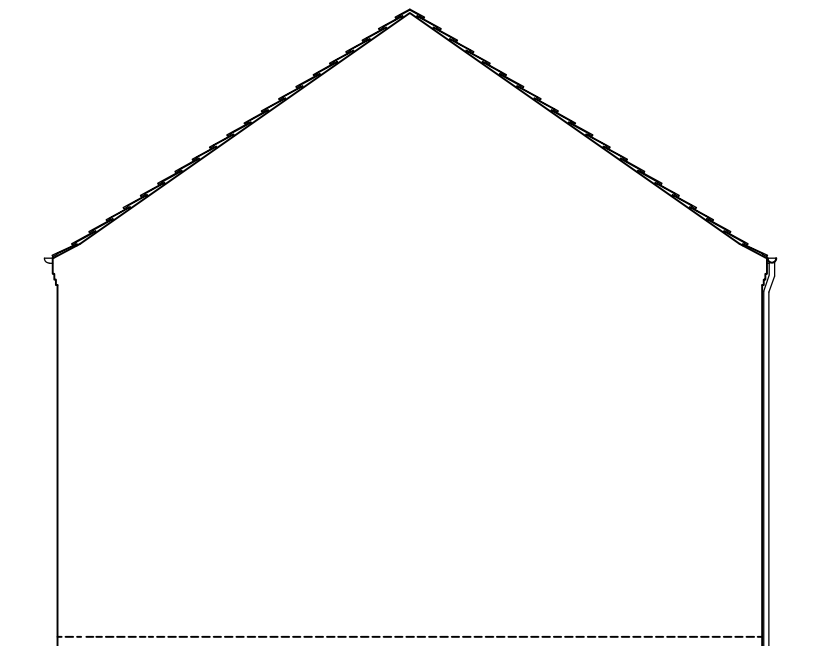

SIDE ELEVATION

PLOT NUMBERS	
- (AS) 98 - (OPP)	

--	--	--

A	Plot No.s updated	22.01.26	SK
---	-------------------	----------	----

	<p>MORRIS HOMES Morris Homes (Group) Limited Morland House Altrincham Road Wilmslow Cheshire SK9 5NW Tel: (01625) 544 444 Fax: (0845) 833 1845</p>
--	---


Job Title	CLITHEROE PART L 2023
-----------	--------------------------

Dwg. Title	PAINSWICK AFF NDSS M4(2) ELEVATIONS
------------	--


date	drawn	checked	scale	dwg.no	rev
JAN 26	SK	MF	1:100 @ A3	CL/PAIN/NDSS/M4(2)/2H/E/01	A

MILLIMETRES 1,000 0 5,000 10,000 15,000 MILLIMETRES

SCALE BAR 1:100

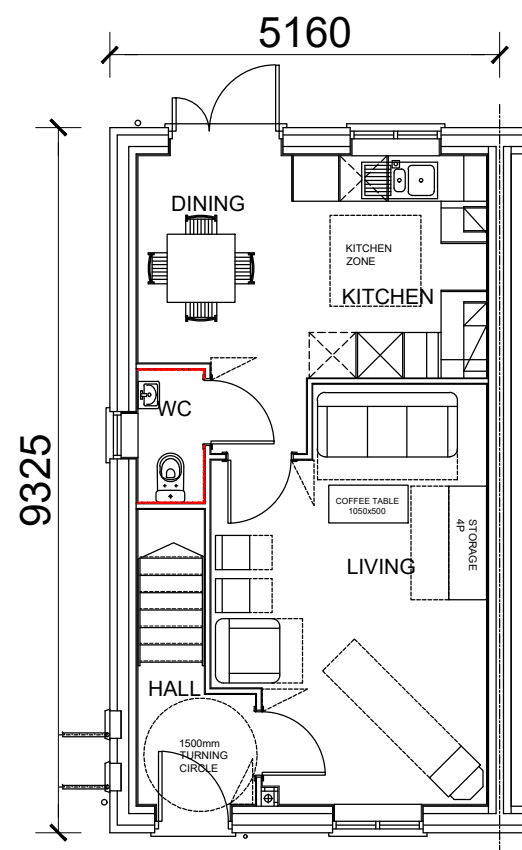

GROUND FLOOR PLAN

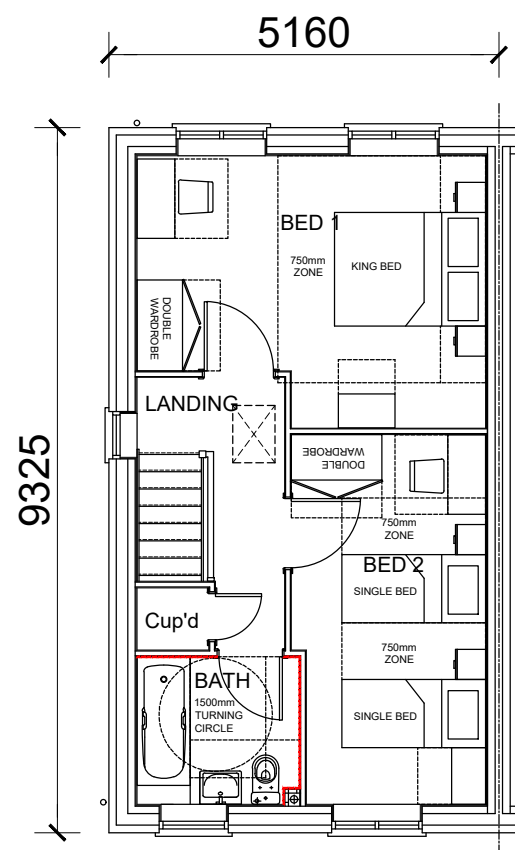

FIRST FLOOR PLAN

PLOT NUMBERS	
- (AS) 98 - (OPP)	

A	Plot No.s updated	22.01.26	SK
REV	DESCRIPTION	DATE	INIT


MORRIS HOMES
 Morris Homes (Group) Limited
 Morland House
 Altrincham Road
 Wilmslow
 Cheshire SK9 5NW
 Tel: (01625) 544 444
 Fax: (0845) 833 1845

Job Title
**CLITHEROE
PART L 2023**

Dwg. Title
**PAINSWICK AFF NDSS M4(2)
PLANS**


date	drawn	checked	scale	dwg.no	rev
JAN 26	SK	MF	1:100 @ A3	CL1/PAIN/NDSS/M4(2)2H/P/01	A

MILLIMETRES 1,000 0 5,000 10,000 15,000 MILLIMETRES


SCALE BAR 1:100




FRONT ELEVATION

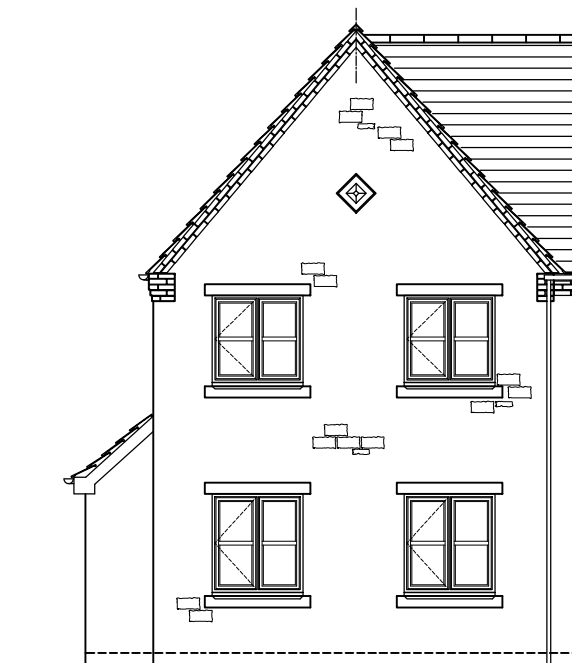

SIDE ELEVATION

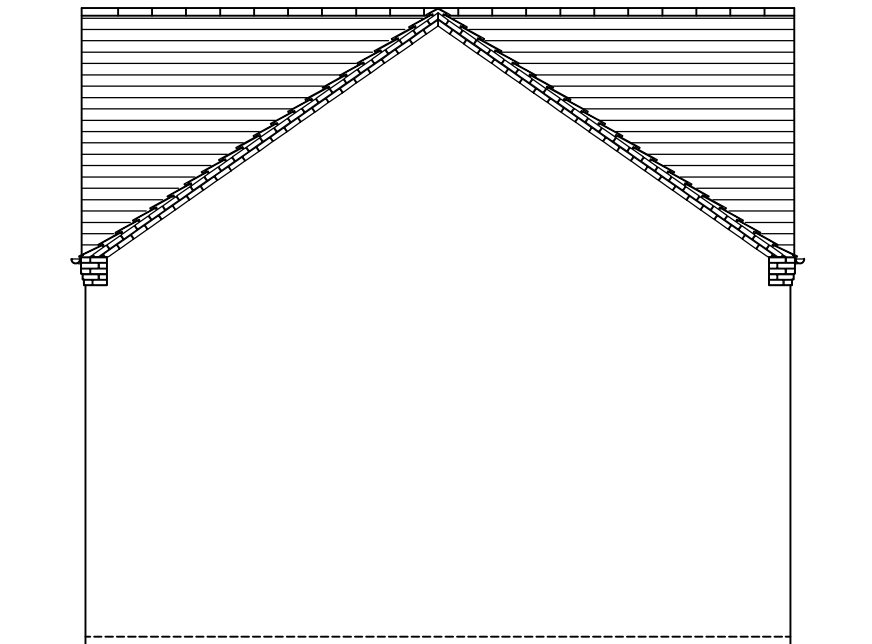

REAR ELEVATION

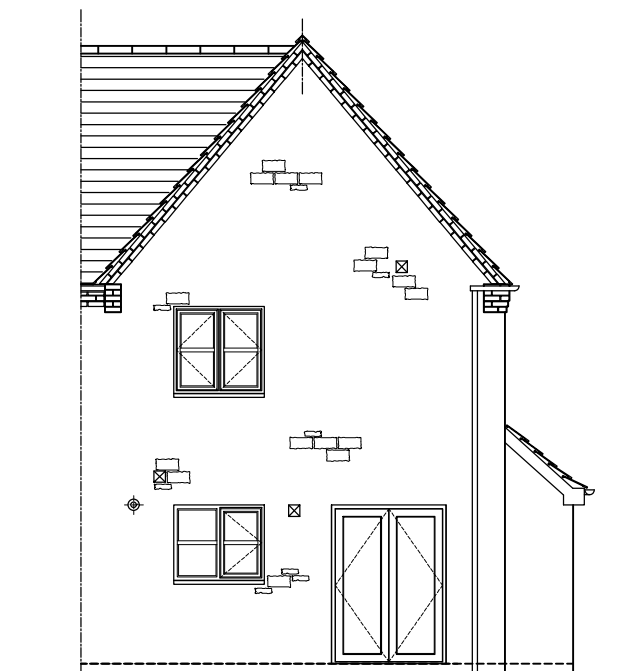

SIDE ELEVATION

PLOT NUMBERS
- (AS)
97 - (OPP)

--	--	--	--

A	Plot No.s updated	22.01.26	SK
---	-------------------	----------	----

REV	DESCRIPTION	DATE	INIT
-----	-------------	------	------

 Morris Homes (Group) Limited
Morland House
Altrincham Road
Wilmslow
Cheshire SK9 5NW
Tel: (01625) 544 444
Fax: (0845) 833 1845


Job Title
**CLITHEROE
PART L 2023**

Dwg. Title
**ESLINGTON AFF NDSS M4(2)
ELEVATIONS**


date	drawn	checked	scale	dwg.no	rev
JAN 26	SK	MF	1:100 @ A3	CLJ/ESL/NDSS/M4(2)/2H/E/01	A

MILLIMETRES 1,000 0 5,000 10,000 15,000 MILLIMETRES

SCALE BAR 1:100

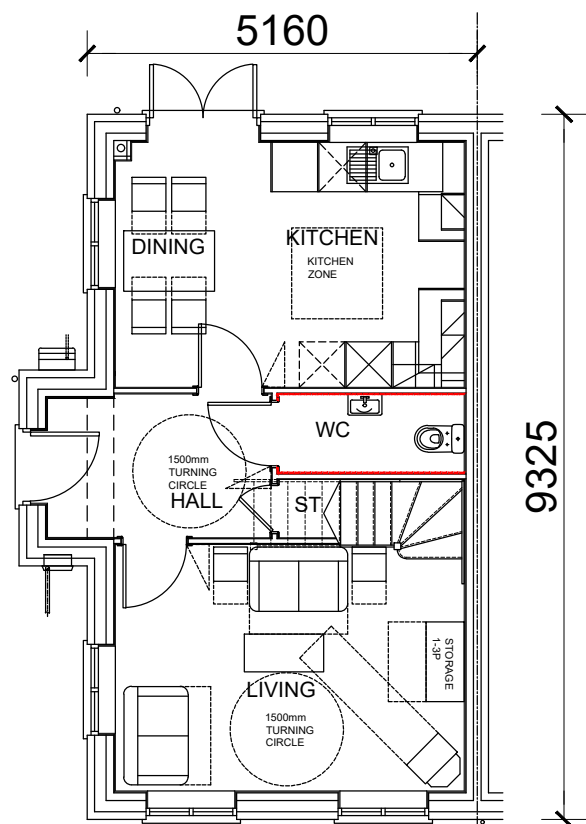

GROUND FLOOR PLAN

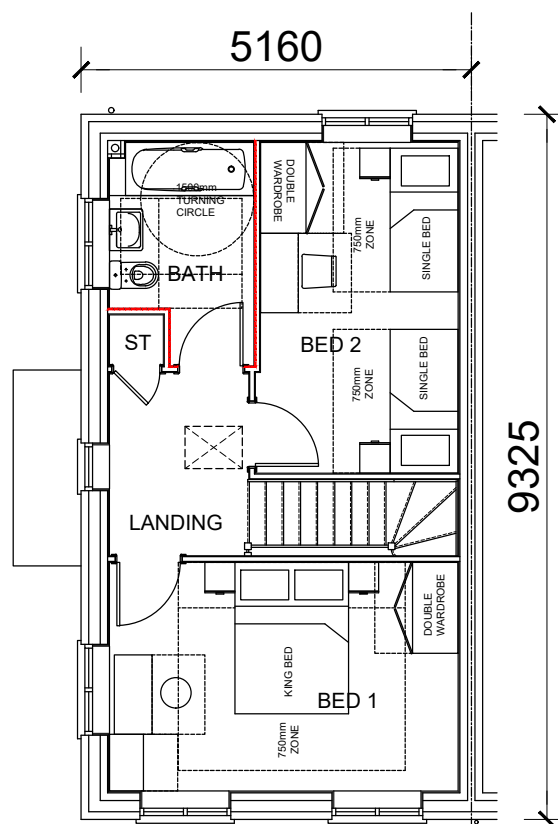

FIRST FLOOR PLAN

PLOT NUMBERS
- (AS)
97 - (OPP)

REV	DESCRIPTION	DATE	INIT
A	Plot No.s updated	22.01.26	SK

MORRIS HOMES
Morris Homes (Group) Limited
Morland House
Altrincham Road
Wilmslow
Cheshire SK9 5NW
Tel: (01625) 544 444
Fax: (0845) 833 1845

Job Title
**CLITHEROE
PART L 2023**

Dwg. Title
**ESLINGTON AFF NDSS M4(2)
PLANS**


date	drawn	checked	scale	dwg.no	rev
JAN 26	SK	MF	1:100 @ A3	CLJ/ESL/NDSS/M4(2)/2H/P/01	A

MILLIMETRES 1,000 0 5,000 10,000 15,000 MILLIMETRES


SCALE BAR 1:100




FRONT ELEVATION

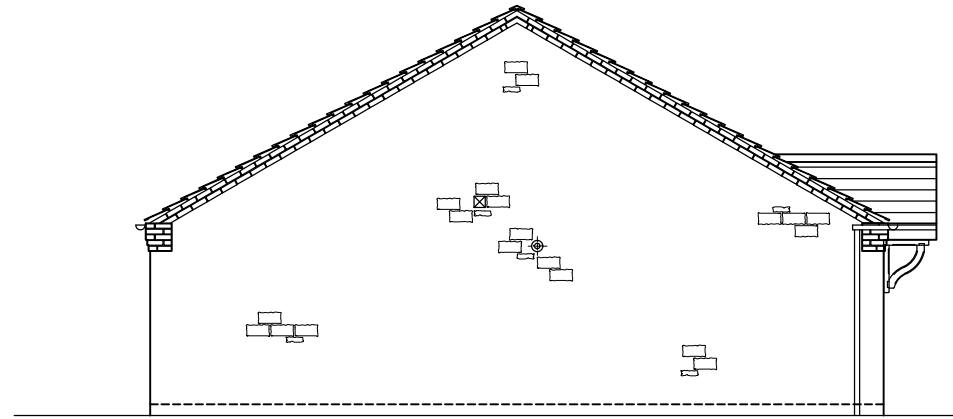

SIDE ELEVATION

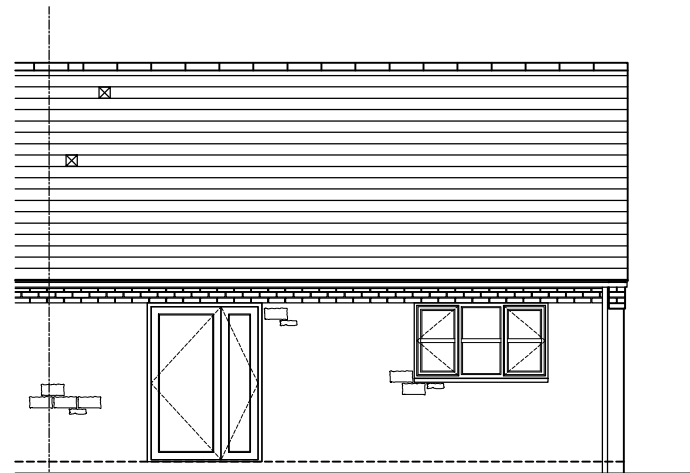

REAR ELEVATION

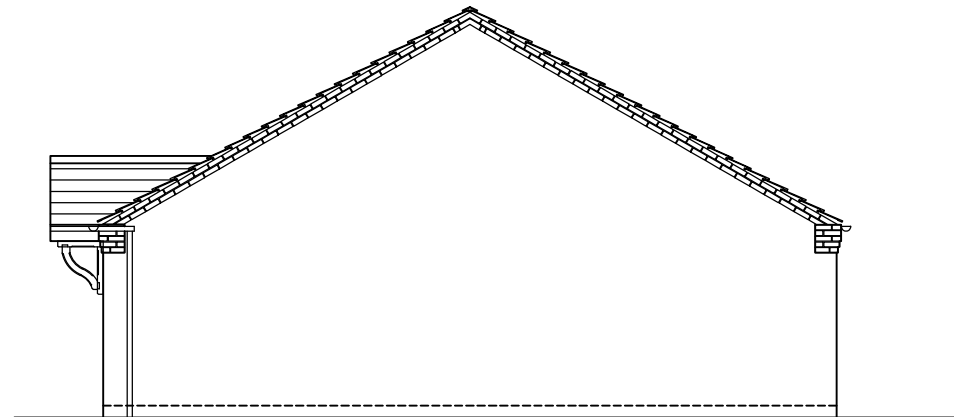

SIDE ELEVATION

PLOT NUMBERS	
48, 56 - (AS) 45-47, 54, 55 - (OPP)	

A	Plot No.s updated	22.01.26	SK
REV	DESCRIPTION	DATE	INIT



MORRIS HOMES
 Morris Homes (Group) Limited
 Morland House
 Altrincham Road
 Wilmslow
 Cheshire SK9 5NW
 Tel: (01625) 544 444
 Fax: (0845) 833 1845

Job. Title
**CLITHEROE
 PART L 2023**


Dwg. Title
**DARWIN AFF NDSS M4(2)
 ELEVATIONS**

date	drawn	checked	scale	dwg.no	rev
JAN 26	SK	MF	1:100 @ A3	CLI/DAR/NDSS/M4(2)/2H/E/01	A

MILLIMETRES 1,000 0 5,000 10,000 15,000 MILLIMETRES

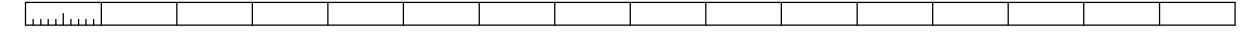

SCALE BAR 1:100

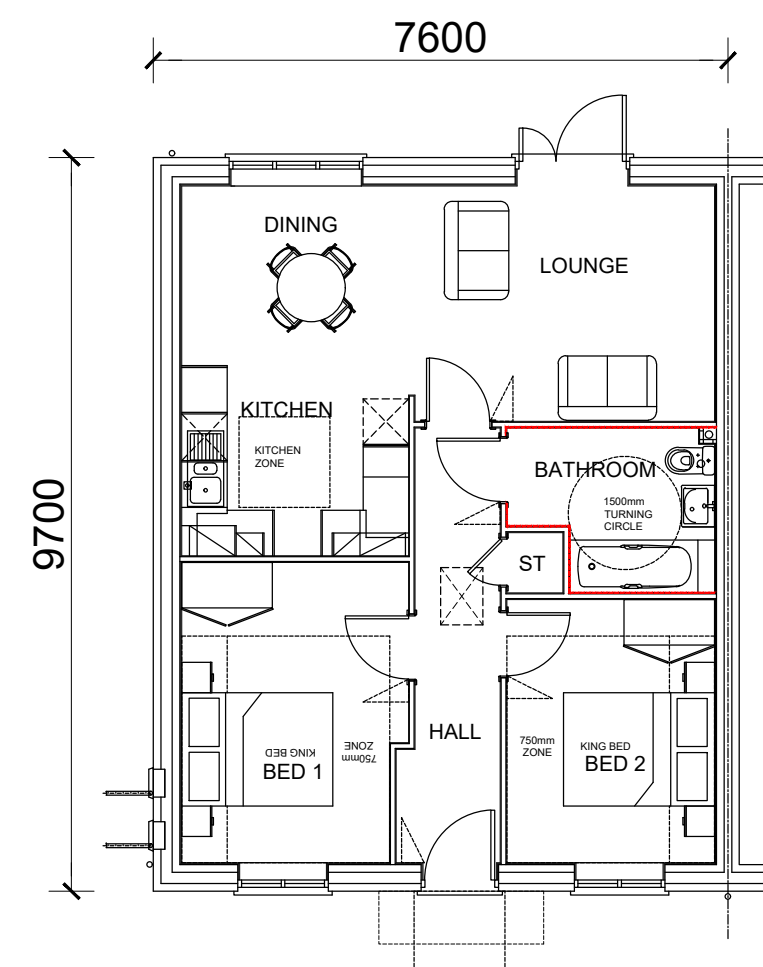

GROUND FLOOR PLAN

PLOT NUMBERS	
48, 56 - (AS) 45-47, 54, 55 - (OPP)	

A	Plot No.s updated	22.01.26	SK
REV	DESCRIPTION	DATE	INIT

MORRIS HOMES
 Morris Homes (Group) Limited
 Morland House
 Altrincham Road
 Wilmslow
 Cheshire SK9 5NW
 Tel: (01625) 544 444
 Fax: (0845) 833 1845

Job Title
**CLITHEROE
 PART L 2023**

Dwg. Title
**DARWIN AFF NDSS M4(2)
 PLANS**


date	drawn	checked	scale	dwg.no	rev
JAN 26	SK	MF	1:100 @ A3	CLI/DAR/NDSS/M4(2)/2H/P/01	A

MILLIMETRES 1,000 0 5,000 10,000 15,000 MILLIMETRES


SCALE BAR 1:100




FRONT ELEVATION

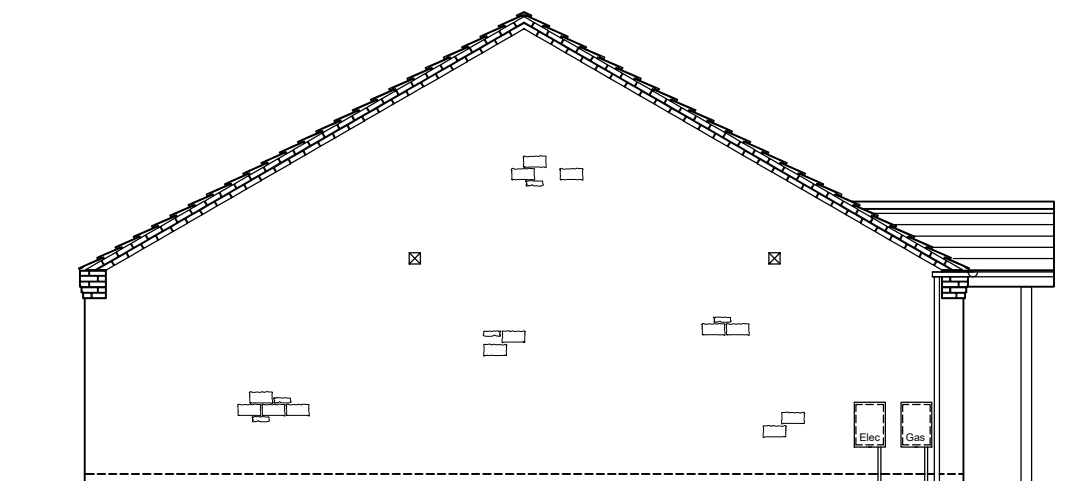

SIDE ELEVATION

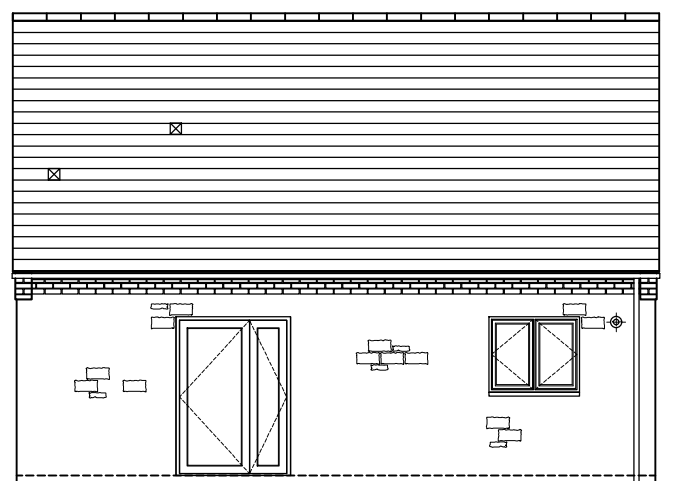

REAR ELEVATION

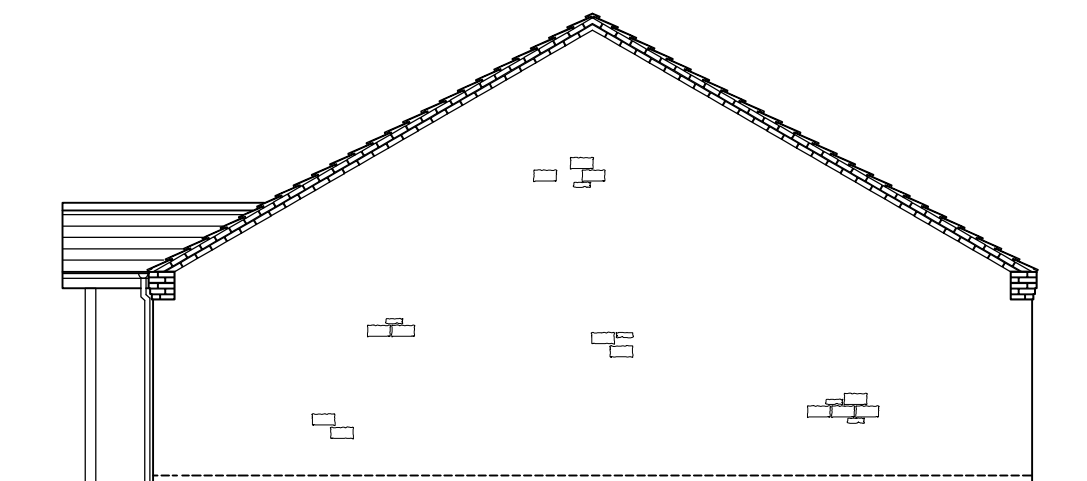

SIDE ELEVATION

PLOT NUMBERS		53 - (AS) - (OPP)	
--------------	--	----------------------	--

A	House type amended to 3Bed 6 person type, Plot No.s updated	22.01.26	SK
REV	DESCRIPTION	DATE	INIT


MORRIS HOMES
 Morris Homes (Group) Limited
 Morland House
 Altrincham Road
 Wilmslow
 Cheshire SK9 5NW
 Tel: (01625) 544 444
 Fax: (0845) 833 1845


Job Title
**CLITHEROE
PART L 2023**

Dwg. Title
**DEPTFORD M4(3)
ELEVATIONS**


date	drawn	checked	scale	dwg.no	rev
JAN 26	SK	MF	1:100 @ A3	CLI/DEP/NDSS/M4(3)3H/E/01	A

MILLIMETRES 1,000 0 5,000 10,000 15,000 MILLIMETRES

SCALE BAR 1:100

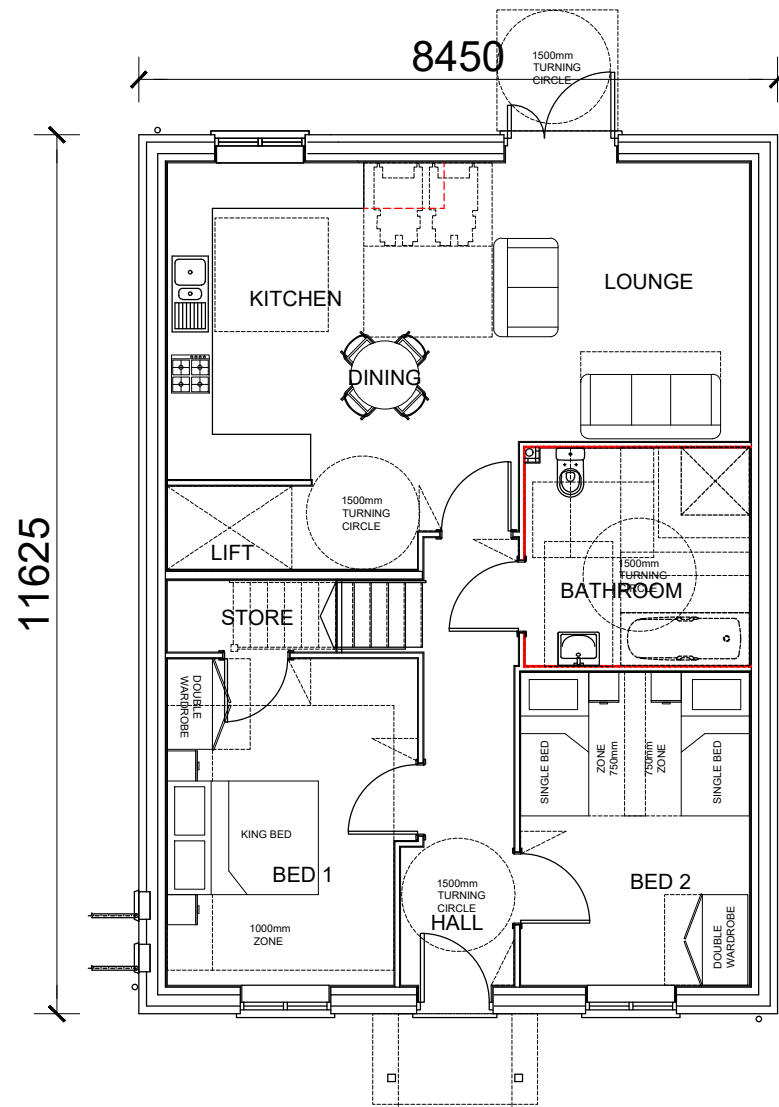

GROUND FLOOR PLAN

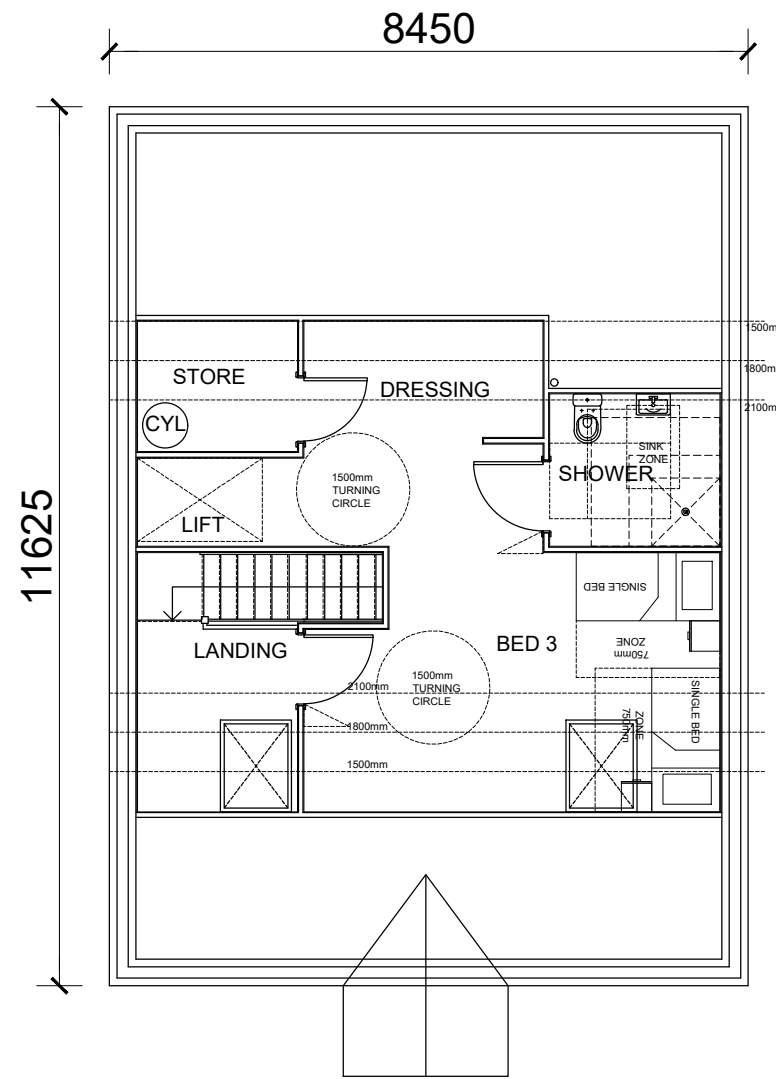

FIRST FLOOR PLAN

PLOT NUMBERS	53 - (AS) - (OPP)
--------------	----------------------

--	--	--	--

A	House type amended to 3Bed 6 person type, Plot No.s updated	22.01.26	SK
---	---	----------	----

REV	DESCRIPTION	DATE	INIT
-----	-------------	------	------

MORRIS HOMES
 Morris Homes (Group) Limited
 Morland House
 Altrincham Road
 Wilmslow
 Cheshire SK9 5NW
 Tel: (01625) 544 444
 Fax: (0845) 833 1845


Job Title
**CLITHEROE
 PART L 2023**

Dwg. Title
**DEPTFORD M4(3)
 PLANS**


date	drawn	checked	scale	dwg.no	rev
JAN 26	SK	MF	1:100 @ A3	CL/DEP/NDSS/M4(3)3H/P/01	A

MILLIMETRES 1,000 0 5,000 10,000 15,000 MILLIMETRES


SCALE BAR 1:100

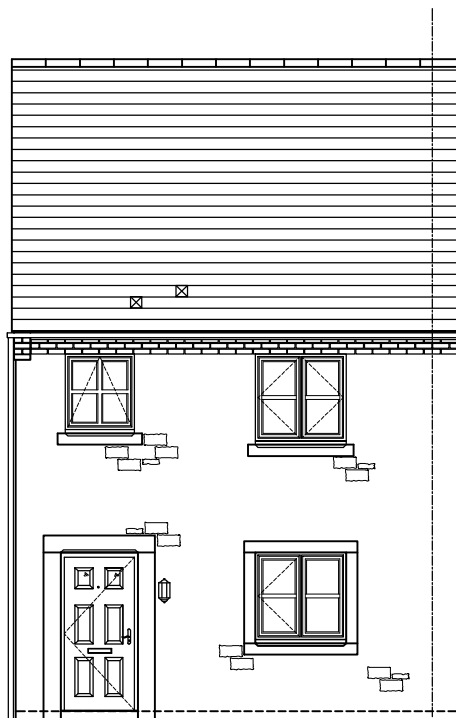


FRONT ELEVATION

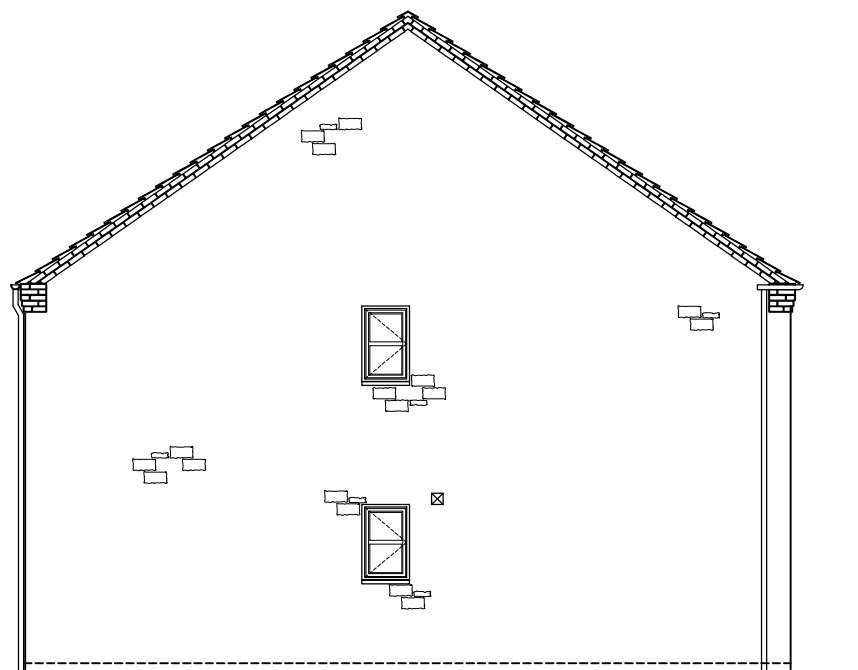

SIDE ELEVATION

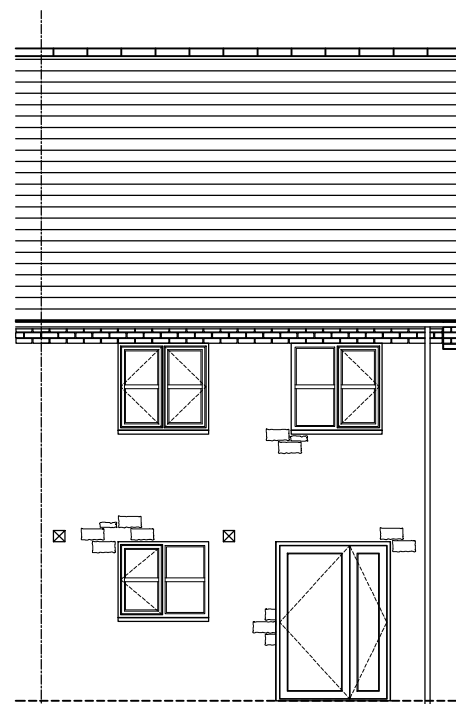

REAR ELEVATION

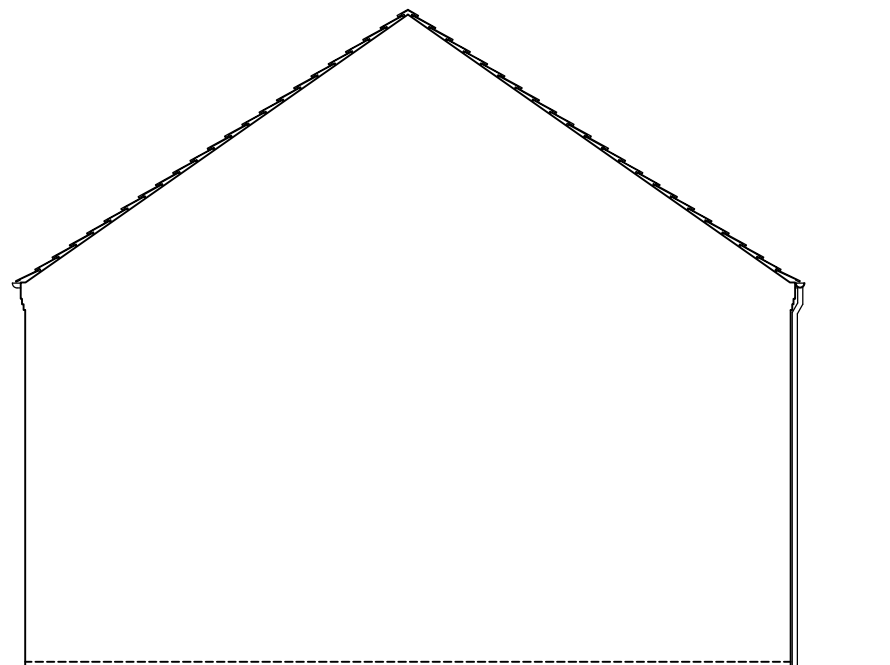

SIDE ELEVATION

PLOT NUMBERS		102 - (AS)	
		43, 44, 104-107, 118, 119 - (OPP)	

--	--	--	--

A	Plot No.s updated	22.01.26	SK
---	-------------------	----------	----

REV	DESCRIPTION	DATE	INIT
-----	-------------	------	------


MORRIS HOMES
 Morris Homes (Group) Limited
 Morland House
 Altrincham Road
 Wilmslow
 Cheshire SK9 5NW
 Tel: (01625) 544 444
 Fax: (0845) 833 1845


Job Title
**CLITHEROE
 PART L 2023**

Dwg. Title
**BURCOT AFF NDSS M4(2)
 ELEVATIONS**


date	drawn	checked	scale	dwg.no	rev
JAN 26	SK	MF	1:100 @ A3	CLI/BUR/NDSS/M4(2)/3H/E/01	A

MILLIMETRES 1,000 0 5,000 10,000 15,000 MILLIMETRES

SCALE BAR 1:100

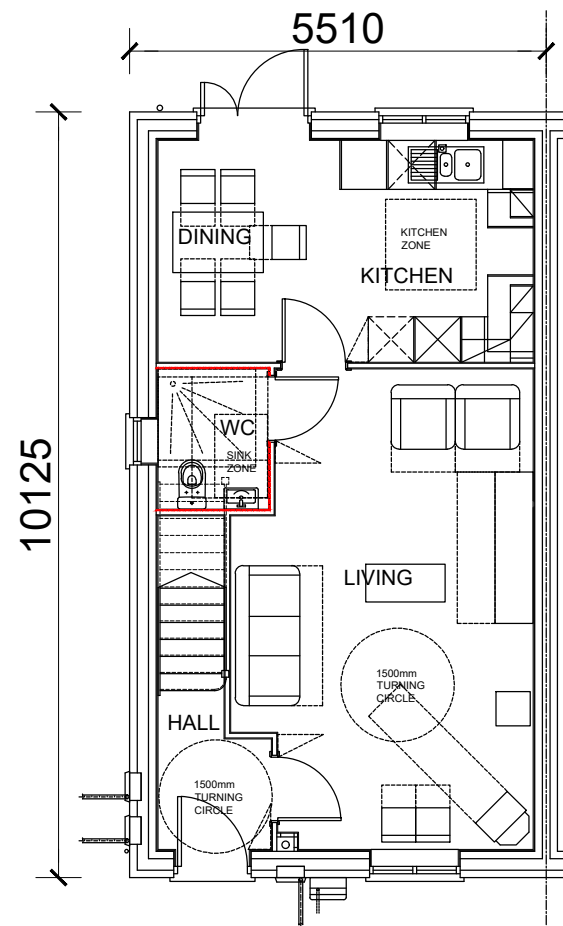

GROUND FLOOR PLAN

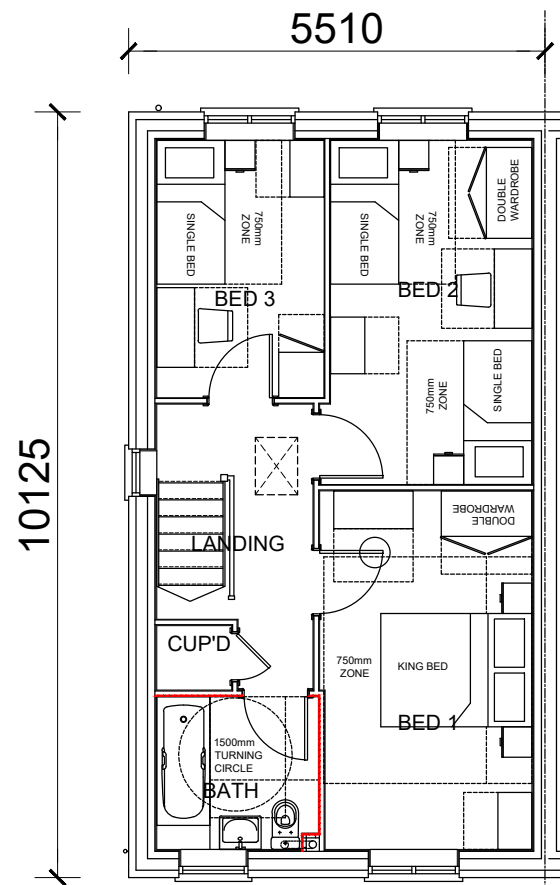

FIRST FLOOR PLAN

PLOT NUMBERS		102 - (AS)	
		43, 44, 104-107, 118, 119 - (OPP)	

A	Plot No.s updated	22.01.26	SK
REV	DESCRIPTION	DATE	INIT

MORRIS HOMES
 Morris Homes (Group) Limited
 Morland House
 Altrincham Road
 Wilmslow
 Cheshire SK9 5NW
 Tel: (01625) 544 444
 Fax: (0845) 833 1845


Job Title
**CLITHEROE
 PART L 2023**

Dwg. Title
**BURCOT AFF NDSS M4(2)
 PLANS**

date	drawn	checked	scale	dwg.no	rev
JAN 26	SK	MF	1:100 @ A3	CLI/BUR/NDSS/M4(2)3H/P/01	A

MILLIMETRES 1,000 0 5,000 10,000 15,000 MILLIMETRES


SCALE BAR 1:100

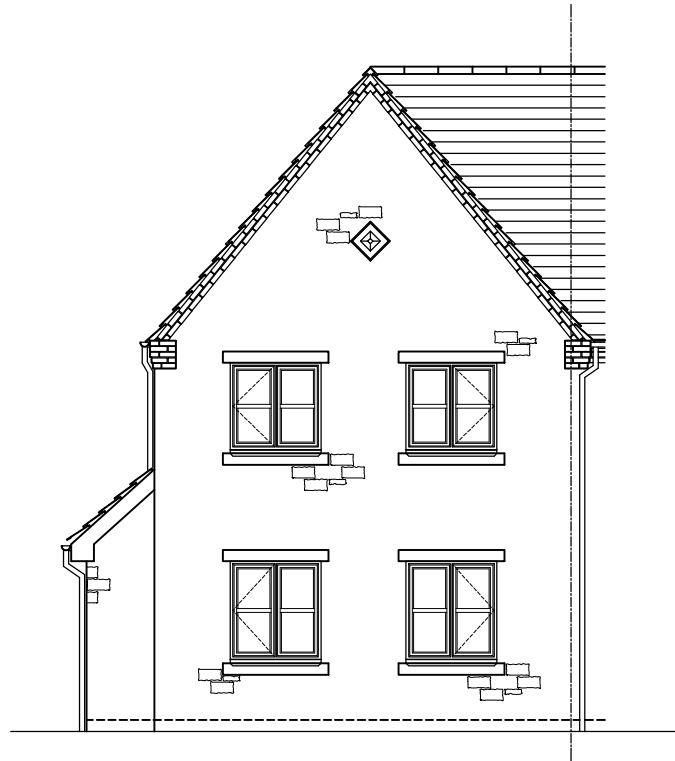


SIDE ELEVATION



FRONT ELEVATION

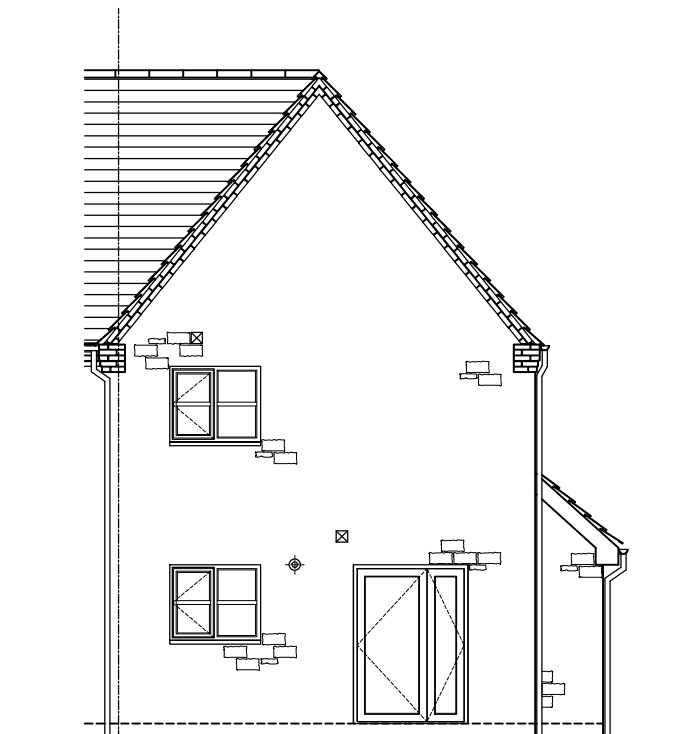

REAR ELEVATION

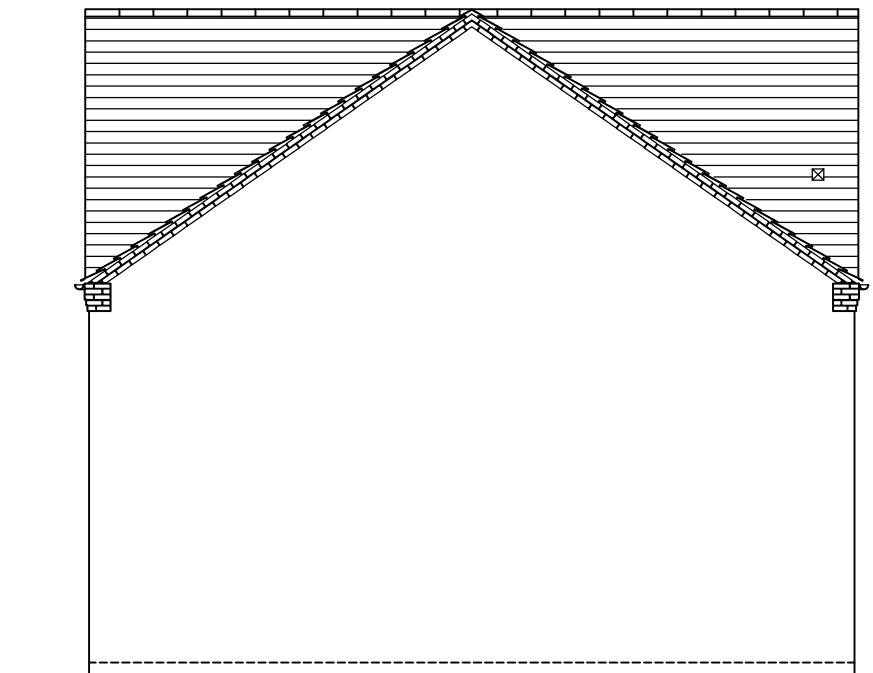

SIDE ELEVATION

PLOT NUMBERS
103 & 120 - (AS)
- (OPP)

REV	DESCRIPTION	DATE	INIT
A	Plot No.s updated	22.01.26	SK

 Morris Homes (Group) Limited
Morland House
Altrincham Road
Wilmslow
Cheshire SK9 5NW
Tel: (01625) 544 444
Fax: (0845) 833 1845


Job Title
**CLITHEROE
PART L 2023**

Dwg. Title
**BRADFIELD AFF NDSS M4(2)
ELEVATIONS**


date	drawn	checked	scale	dwg.no	rev
JAN 26	SK	MF	1:100 @ A3	CLU/BRA/NDSS/M4(2)3H/E/01	A

MILLIMETRES 1,000 0 5,000 10,000 15,000 MILLIMETRES

SCALE BAR 1:100

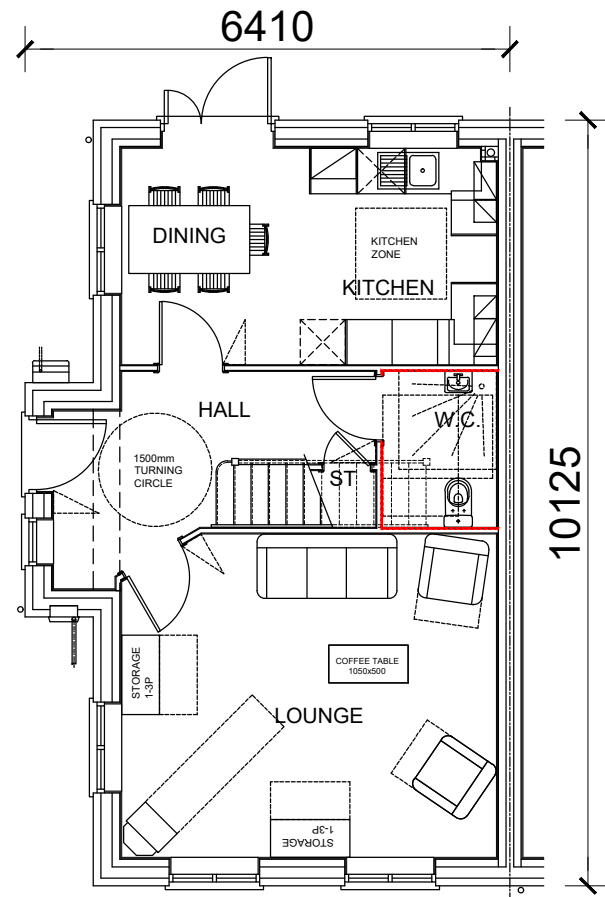

GROUND FLOOR PLAN

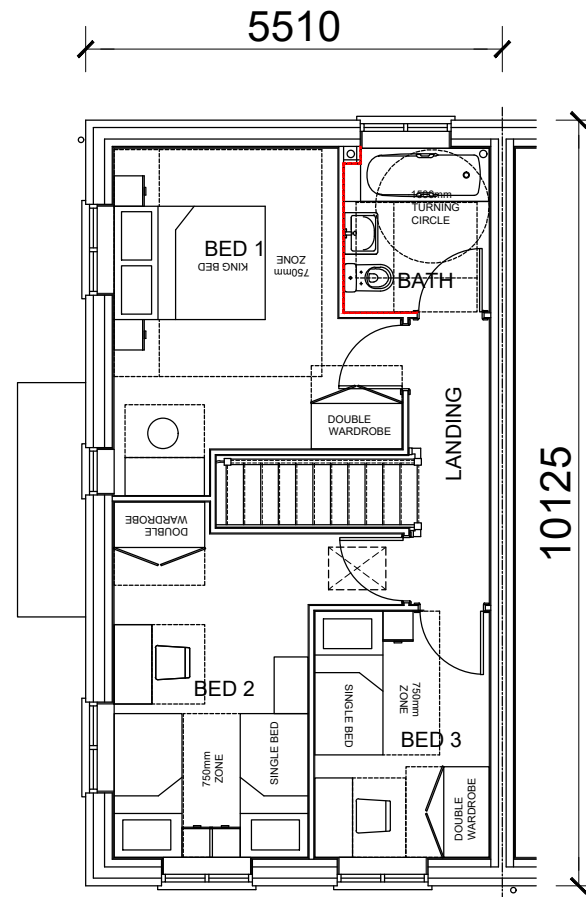

FIRST FLOOR PLAN

PLOT NUMBERS		103 & 120 - (AS) - (OPP)	
--------------	--	-----------------------------	--

REV	DESCRIPTION	DATE	INIT
A	Plot No.s updated	22.01.26	SK

MORRIS HOMES
 Morris Homes (Group) Limited
 Morland House
 Altrincham Road
 Wilmslow
 Cheshire SK9 5NW
 Tel: (01625) 544 444
 Fax: (0845) 833 1845


Job Title
**CLITHEROE
 PART L 2023**

Dwg. Title
**BRADFIELD AFF NDSS M4(2)
 PLANS**


date	drawn	checked	scale	dwg.no	rev
JAN 26	SK	MF	1:100 @ A3	CL/BRA/NDSS/M4(2)/3H/P/01	A

MILLIMETRES 1,000 0 5,000 10,000 15,000 MILLIMETRES


SCALE BAR 1:100

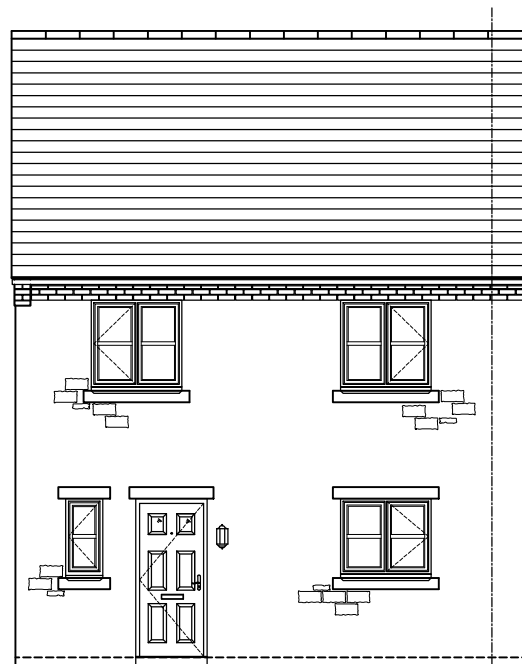


FRONT ELEVATION

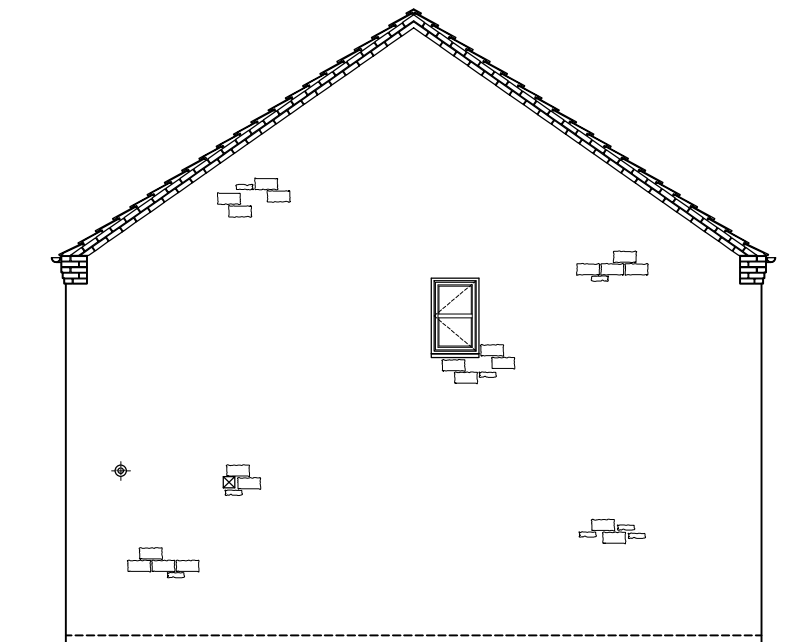

SIDE ELEVATION

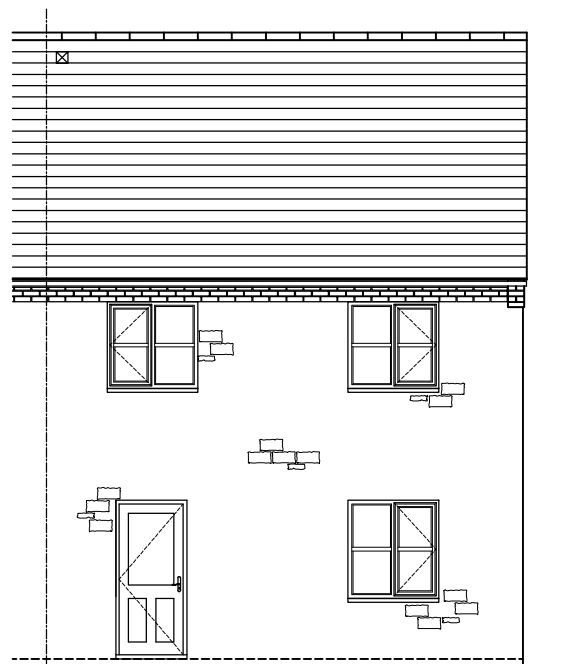

REAR ELEVATION

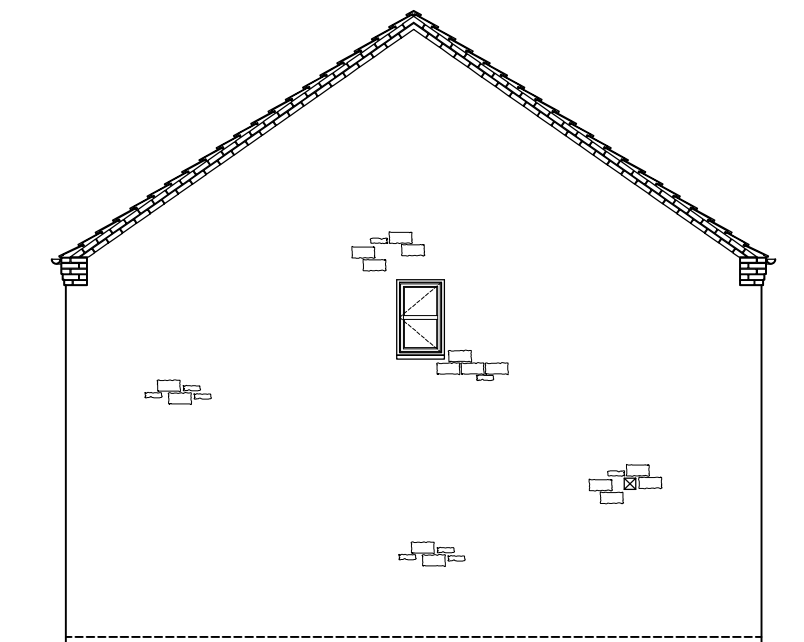

SIDE ELEVATION

PLOT NUMBERS	
18, 36-38, 99-101 - (AS) 19 - (OPP)	

A	Plot No.s updated	22.01.26	SK
REV	DESCRIPTION	DATE	INIT


MORRIS HOMES
 Morris Homes (Group) Limited
 Morland House
 Altrincham Road
 Wilmslow
 Cheshire SK9 5NW
 Tel: (01625) 544 444
 Fax: (0845) 833 1845


Job Title
**CLITHEROE
PART L 2023**

Dwg. Title
**CALDBECK AFF NDSS M4(2)
ELEVATIONS**


date	drawn	checked	scale	dwg.no	rev
JAN 26	SK	MF	1:100 @ A3	CL/CAL/NDSS/M4(2)/4H/E/01	A

MILLIMETRES 1,000 0 5,000 10,000 15,000 MILLIMETRES

SCALE BAR 1:100

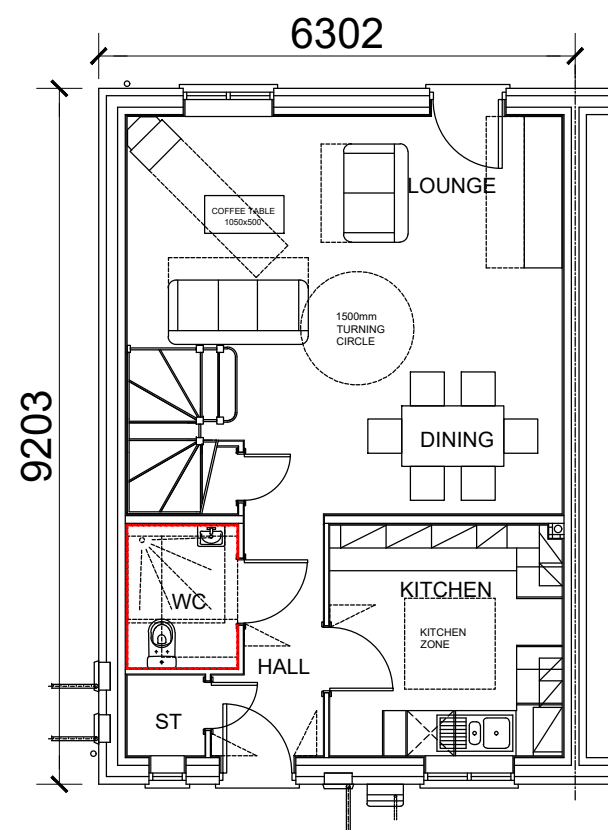

GROUND FLOOR PLAN

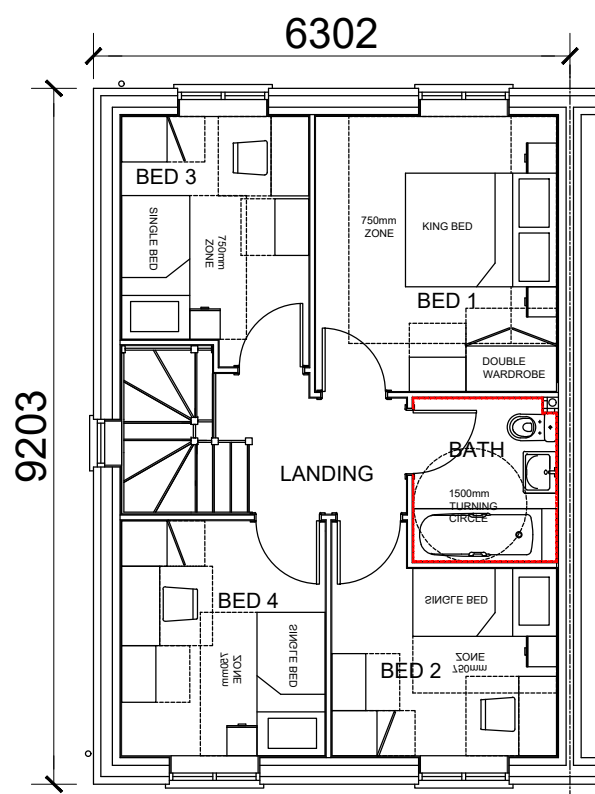

FIRST FLOOR PLAN

PLOT NUMBERS	
18, 36-38, 99-101 - (AS) 19 - (OPP)	

A	Plot No.s updated	22.01.26	SK
REV	DESCRIPTION	DATE	INIT

MORRIS HOMES
 Morris Homes (Group) Limited
 Morland House
 Altrincham Road
 Wilmslow
 Cheshire SK9 5NW
 Tel: (01625) 544 444
 Fax: (0845) 833 1845

Job Title
**CLITHEROE
 PART L 2023**

Dwg. Title
**CALDBECK AFF NDSS M4(2)
 PLANS**

date	drawn	checked	scale	dwg.no	rev
JAN 26	SK	MF	1:100 @ A3	CLI/CAL/NDSS/M4(2)4HP/01	A