



MILLIMETRES 1,000 0 5,000 10,000 15,000 MILLIMETRES


SCALE BAR 1:100

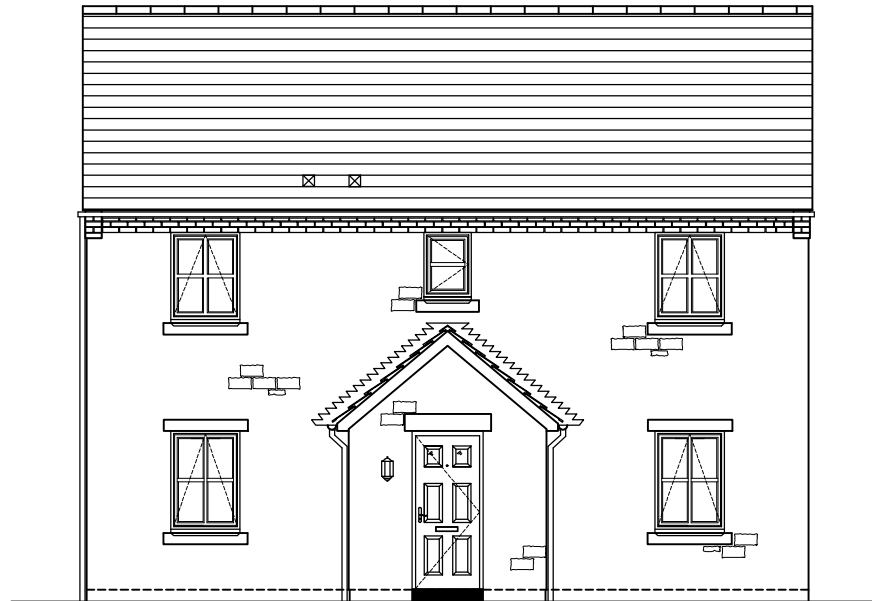


FRONT ELEVATION

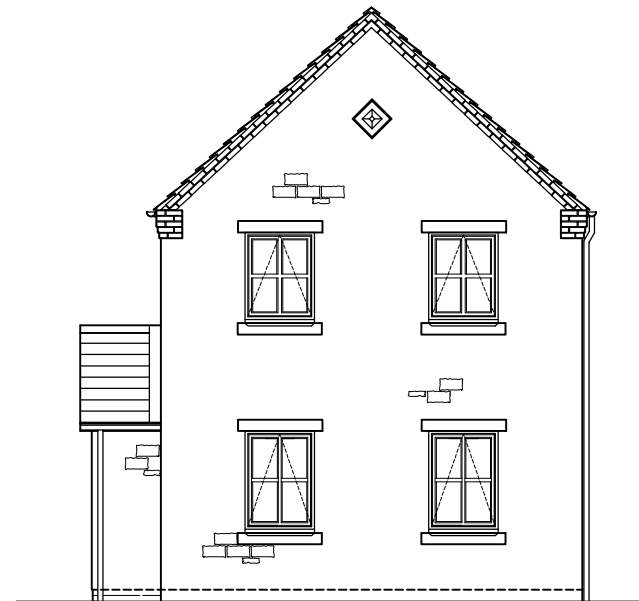

SIDE ELEVATION

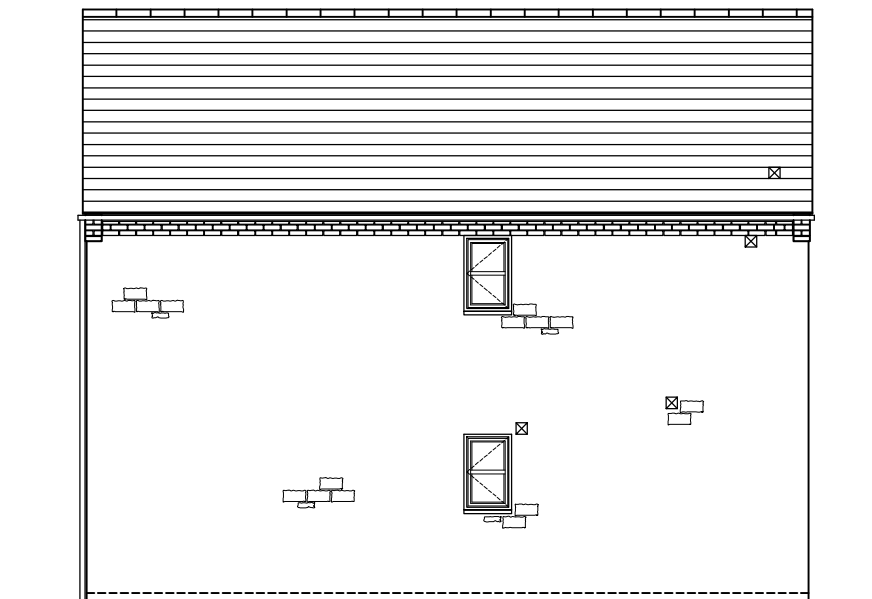

REAR ELEVATION

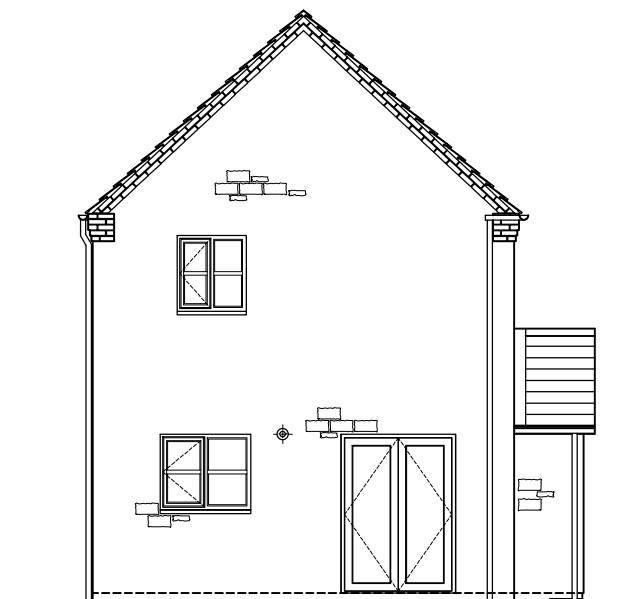

SIDE ELEVATION

PLOT NUMBERS	
- (AS)	21, 89 - (OPP)

REV	DESCRIPTION	DATE	INIT


MORRIS HOMES
 Morris Homes (Group) Limited
 Morland House
 Altrincham Road
 Wilmslow
 Cheshire SK9 5NW
 Tel: (01625) 544 444
 Fax: (0845) 833 1845


Job Title
**CLITHEROE
 PART L 2023**

Dwg. Title
**COTSWOLD
 ELEVATIONS**


date	drawn	checked	scale	dwg.no	rev
JAN 26	SK	MF	1:100 @ A3	CLJ/COT/3H/E/01	-

MILLIMETRES 1,000 0 5,000 10,000 15,000 MILLIMETRES

SCALE BAR 1:100

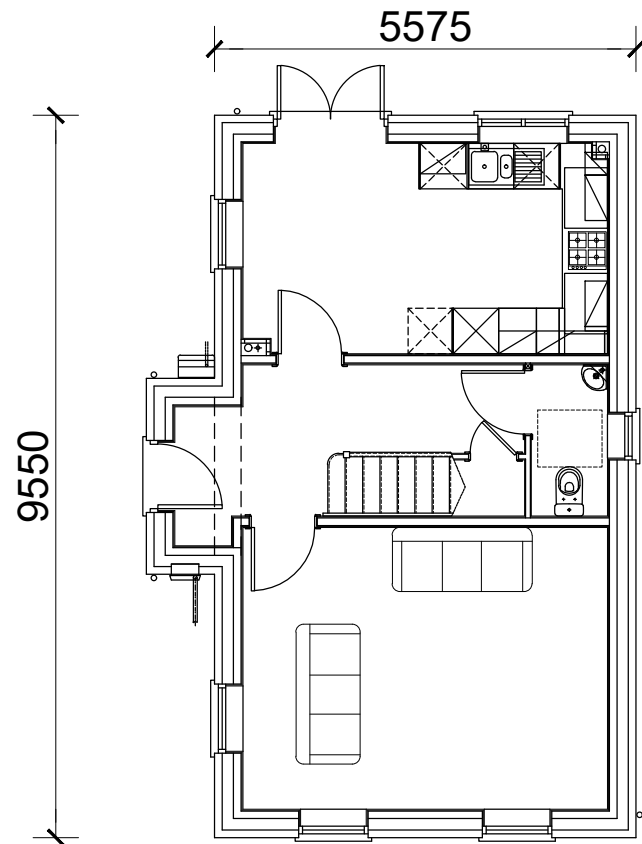

GROUND FLOOR PLAN

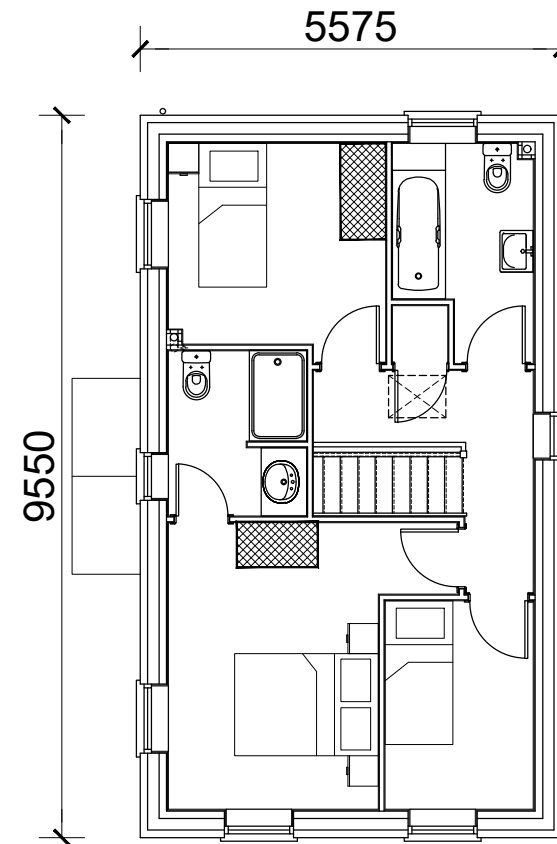

FIRST FLOOR PLAN

PLOT NUMBERS		- (AS) 21, 89 - (OPP)
--------------	--	--------------------------

--	--	--	--

REV	DESCRIPTION	DATE	INIT
-----	-------------	------	------


MORRIS HOMES
 Morris Homes (Group) Limited
 Morland House
 Altrincham Road
 Wilmslow
 Cheshire SK9 5NW
 Tel: (01625) 544 444
 Fax: (0845) 833 1845

Job Title
**CLITHEROE
PART L 2023**

Dwg. Title
**COTSWOLD
PLANS**


date	drawn	checked	scale	dwg.no	rev
JAN 26	SK	MF	1:100 @ A3	CL/COT/3H/P/01	-

MILLIMETRES 1,000 0 5,000 10,000 15,000 MILLIMETRES


SCALE BAR 1:100




FRONT ELEVATION

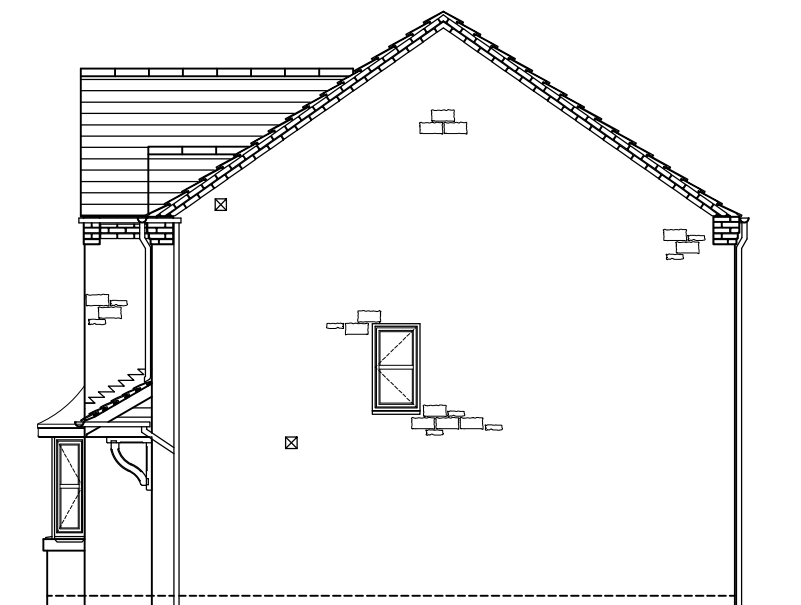

SIDE ELEVATION

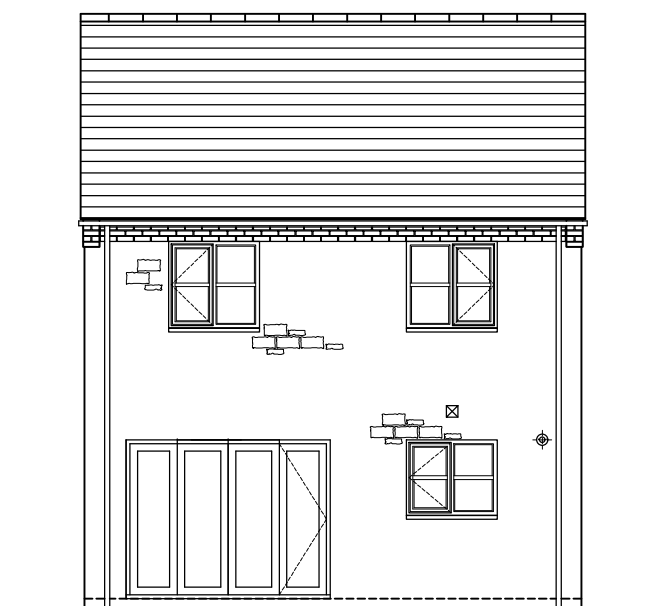

REAR ELEVATION

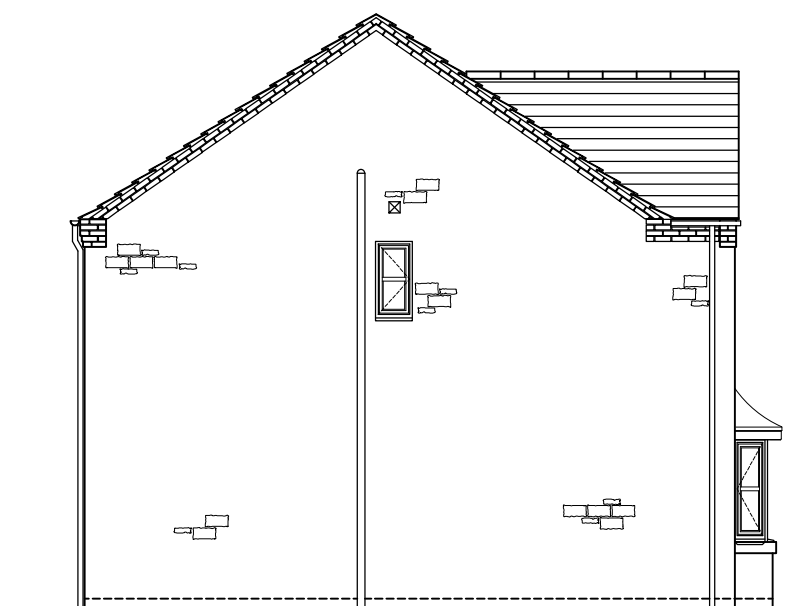

SIDE ELEVATION

PLOT NUMBERS		24, 58, 117 - (AS) 28, 113 - (OPP)	
--------------	--	---------------------------------------	--

A	Plot No.s updated	22.01.26	SK
REV	DESCRIPTION	DATE	INIT


MORRIS HOMES
 Morris Homes (Group) Limited
 Morland House
 Altrincham Road
 Wilmslow
 Cheshire SK9 5NW
 Tel: (01625) 544 444
 Fax: (0845) 833 1845


Job Title
**CLITHEROE
PART L 2023**

Dwg. Title
**DAVENHAM
ELEVATIONS**


date	drawn	checked	scale	dwg.no	rev
JAN 26	SK	MF	1:100 @ A3	CLI/DAV/3H/E/01	A

MILLIMETRES 1,000 0 5,000 10,000 15,000 MILLIMETRES

SCALE BAR 1:100

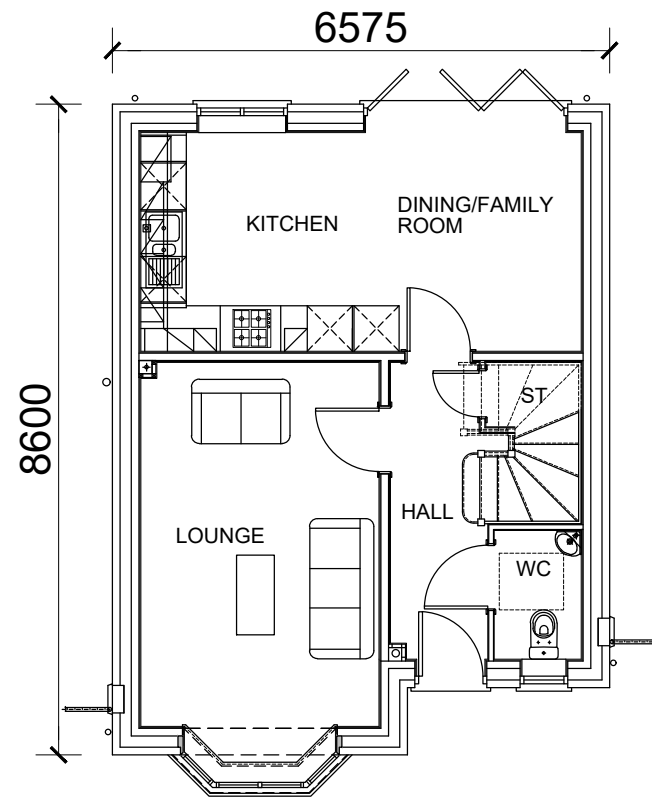

GROUND FLOOR PLAN

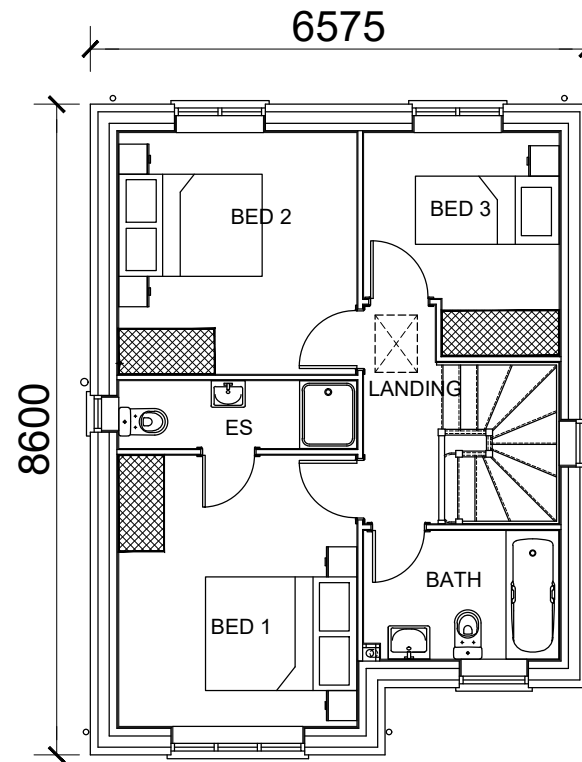

FIRST FLOOR PLAN

PLOT NUMBERS		24, 58, 117 - (AS) 28, 113 - (OPP)	
--------------	--	---------------------------------------	--

A	Plot No.s updated	22.01.26	SK
REV	DESCRIPTION	DATE	INIT


MORRIS HOMES
 Morris Homes (Group) Limited
 Morland House
 Altrincham Road
 Wilmslow
 Cheshire SK9 5NW
 Tel: (01625) 544 444
 Fax: (0845) 833 1845

Job Title
**CLITHEROE
PART L 2023**

Dwg. Title
**DAVENHAM
PLANS**


date	drawn	checked	scale	dwg.no	rev
JAN 26	SK	MF	1:100 @ A3	CLJ/DAV/3H/P/01	A

MILLIMETRES 1,000 0 5,000 10,000 15,000 MILLIMETRES


SCALE BAR 1:100




FRONT ELEVATION

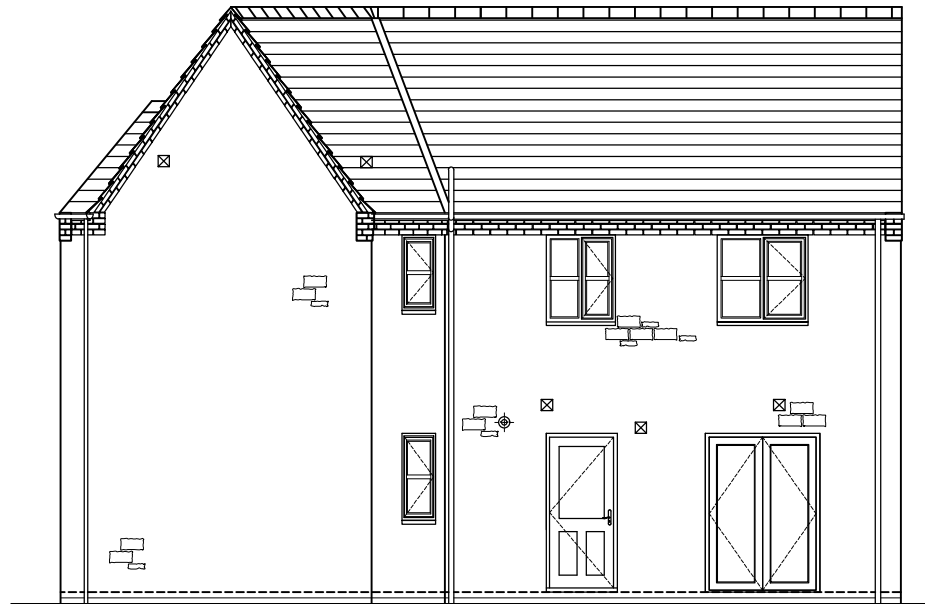

REAR ELEVATION

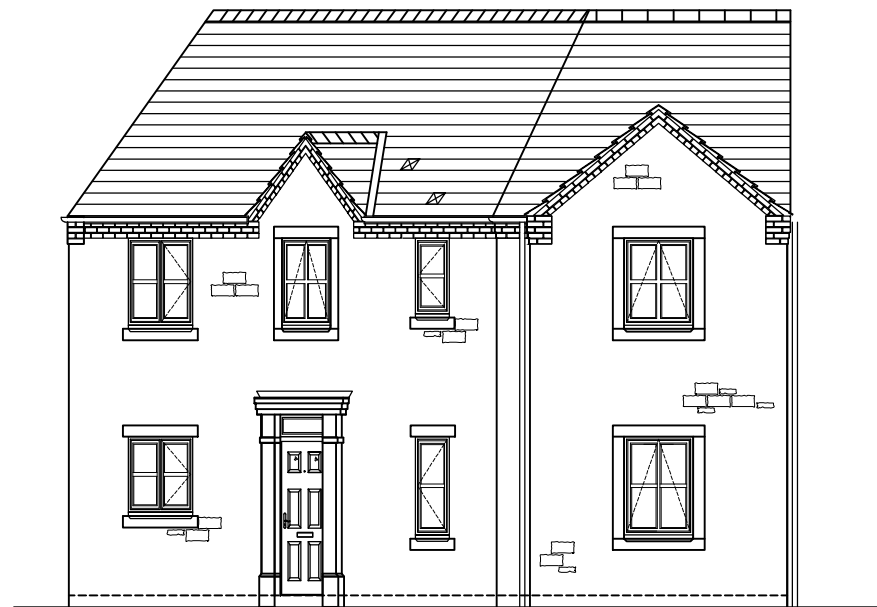

SIDE ELEVATION

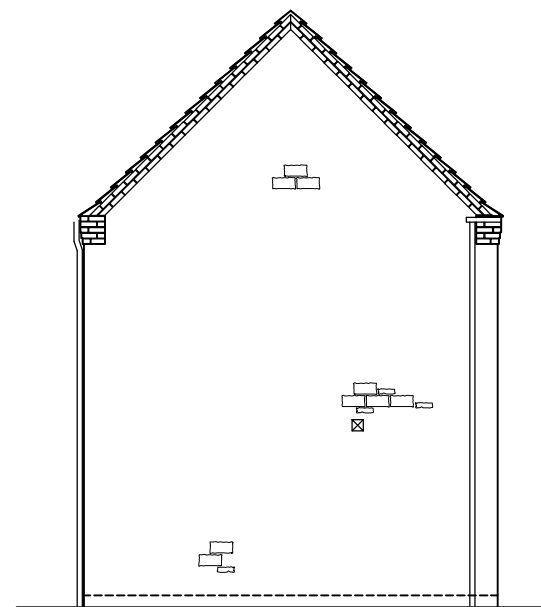

SIDE ELEVATION

PLOT NUMBERS	
27, - (AS) 114, 121 - (OPP)	

REV	DESCRIPTION	DATE	INT


MORRIS HOMES
 Morris Homes (Group) Limited
 Morland House
 Altrincham Road
 Wilmslow
 Cheshire SK9 5NW
 Tel: (01625) 544 444
 Fax: (0845) 833 1845


Job. Title
**CLITHEROE
PART L 2023**

Dwg. Title
**DALTON DETACHED
ELEVATIONS**


date	drawn	checked	scale	dwg.no	rev
JAN 26	SK	MF	1:100 @ A3	CL/DAL/D/3H/E/01	-

MILLIMETRES 1,000 0 5,000 10,000 15,000 MILLIMETRES

SCALE BAR 1:100

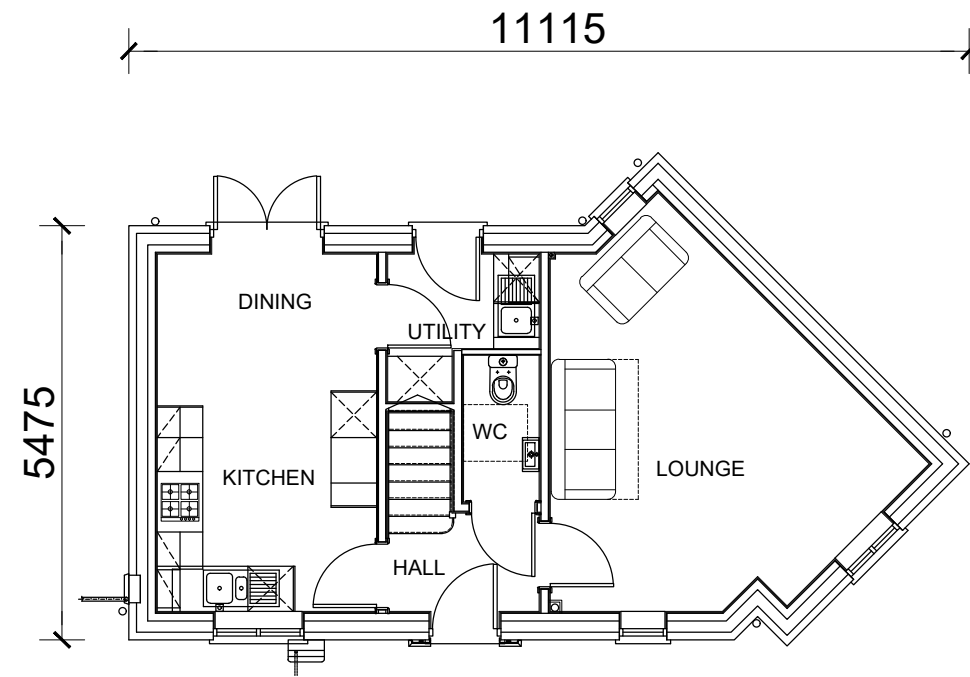

GROUND FLOOR
PLAN

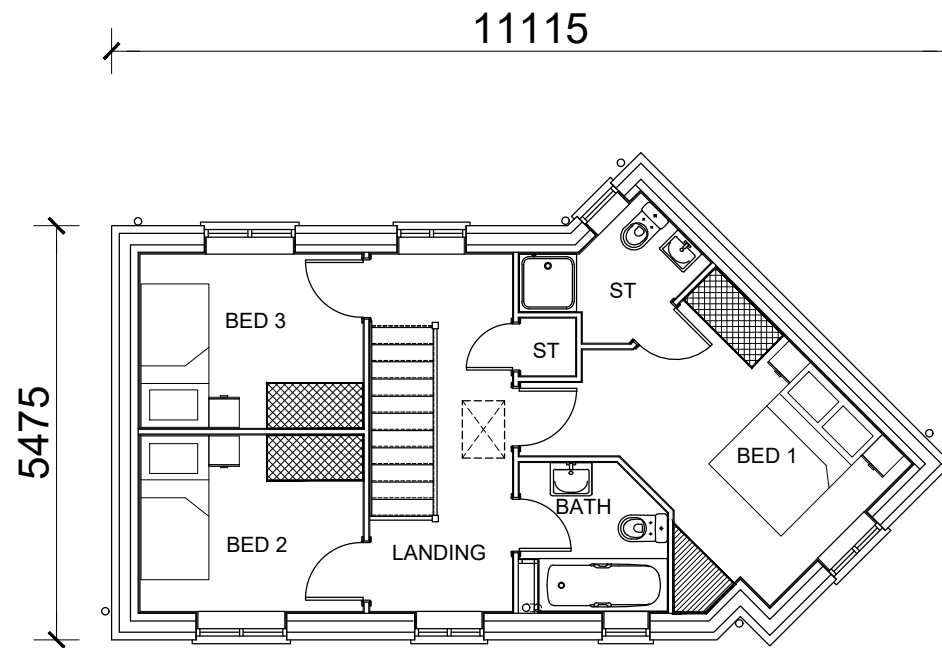

FIRST FLOOR
PLAN

PLOT NUMBERS	
27, - (AS) 114, 121 - (OPP)	

REV	DESCRIPTION	DATE	INIT

 Morris Homes (Group) Limited
Morland House
Altrincham Road
Wilmslow
Cheshire SK9 5NW
Tel: (01625) 544 444
Fax: (0845) 833 1845

Job Title
**CLITHEROE
PART L 2023**

Dwg. Title
**DALTON DETACHED
PLANS**


date	drawn	checked	scale	dwg.no	rev
JAN 26	SK	MF	1:100 @ A3	CLJ/DAL/D/3H/P/01	-

MILLIMETRES 1,000 0 5,000 10,000 15,000 MILLIMETRES

SCALE BAR 1:100




FRONT ELEVATION

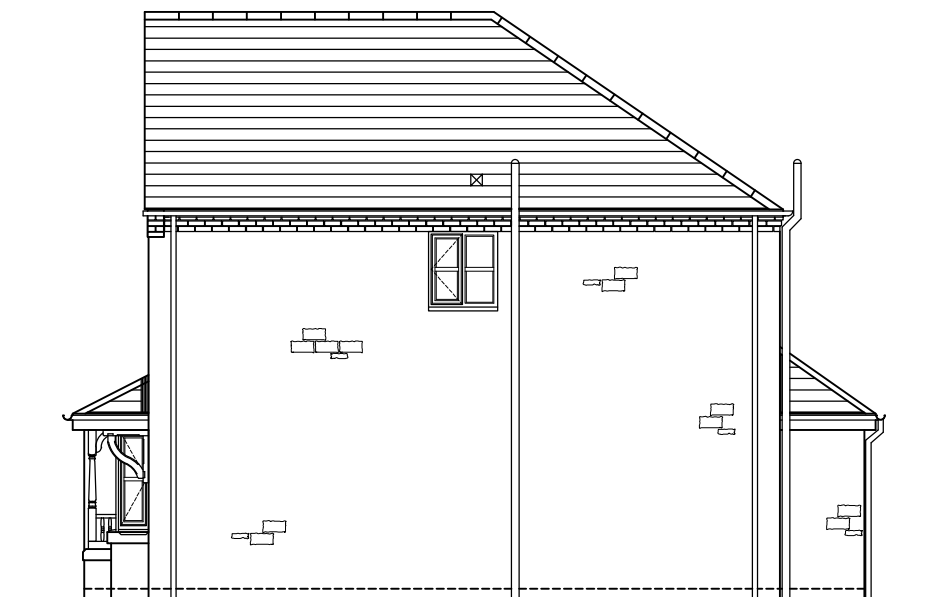

SIDE ELEVATION



REAR ELEVATION

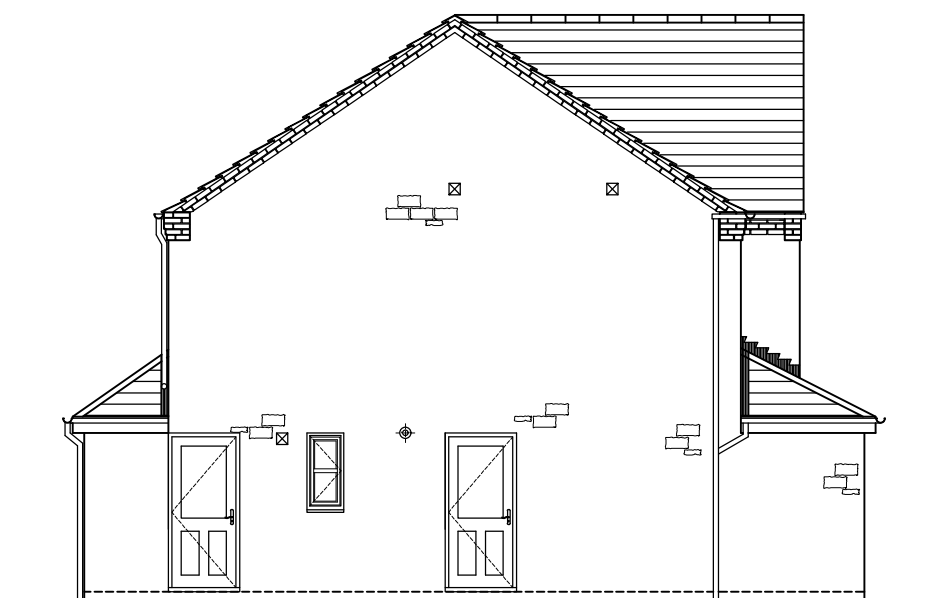

SIDE ELEVATION

PLOT NUMBERS
7, 11, 17, 71, 90 - (AS)
12, 20, 72, 84 - (OPP)

REV	DESCRIPTION	DATE	INIT

MORRIS HOMES
Morris Homes (Group) Limited
Morland House
Altrincham Road
Wilmslow
Cheshire SK9 5NW
Tel: (01625) 544 444
Fax: (0845) 833 1845


Job Title
**CLITHEROE
PART L 2023**

Dwg. Title
**ADLINGTON
ELEVATIONS**


date	drawn	checked	scale	dwg.no	rev
JAN 26	SK	MF	1:100 @ A3	CLJ/ADL3H/E/01	-

MILLIMETRES 1,000 0 5,000 10,000 15,000 MILLIMETRES

SCALE BAR 1:100

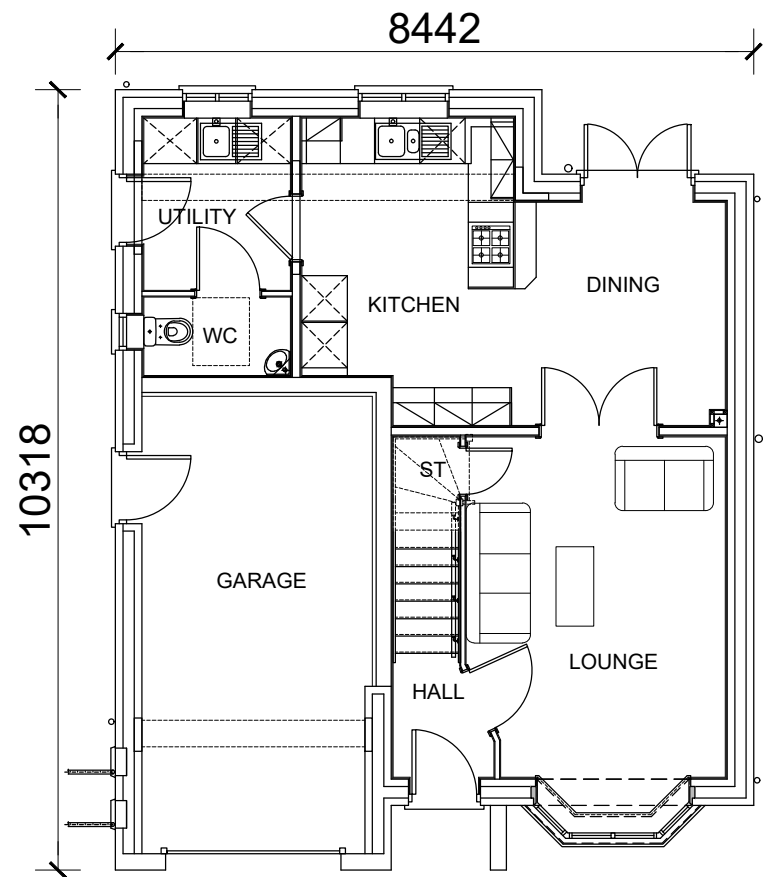

GROUND FLOOR PLAN

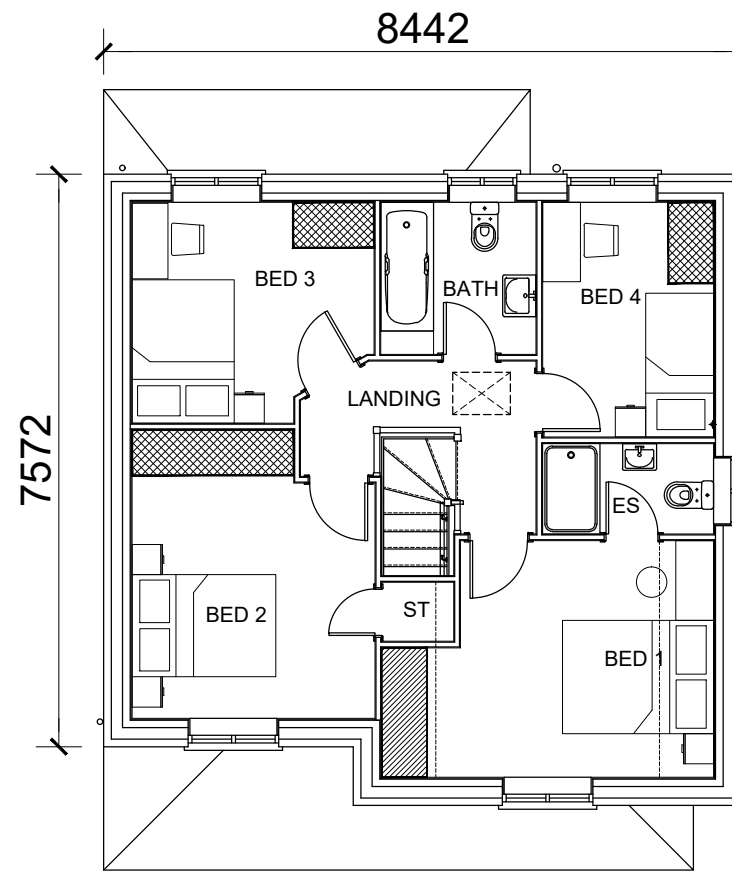

FIRST FLOOR PLAN

PLOT NUMBERS	7, 11, 17, 71, 90 - (AS) 12, 20, 72, 84 - (OPP)
--------------	--

REV	DESCRIPTION	DATE	INT

MORRIS HOMES
 Morris Homes (Group) Limited
 Morland House
 Altrincham Road
 Wilmslow
 Cheshire SK9 5NW
 Tel: (01625) 544 444
 Fax: (0845) 833 1845

Job Title
**CLITHEROE
 PART L 2023**

Dwg. Title
**ADLINGTON
 PLANS**


date	drawn	checked	scale	dwg.no	rev
JAN 26	SK	MF	1:100 @ A3	CLJ/ADL3H/P/01	-

MILLIMETRES 1,000 0 5,000 10,000 15,000 MILLIMETRES


SCALE BAR 1:100




FRONT ELEVATION

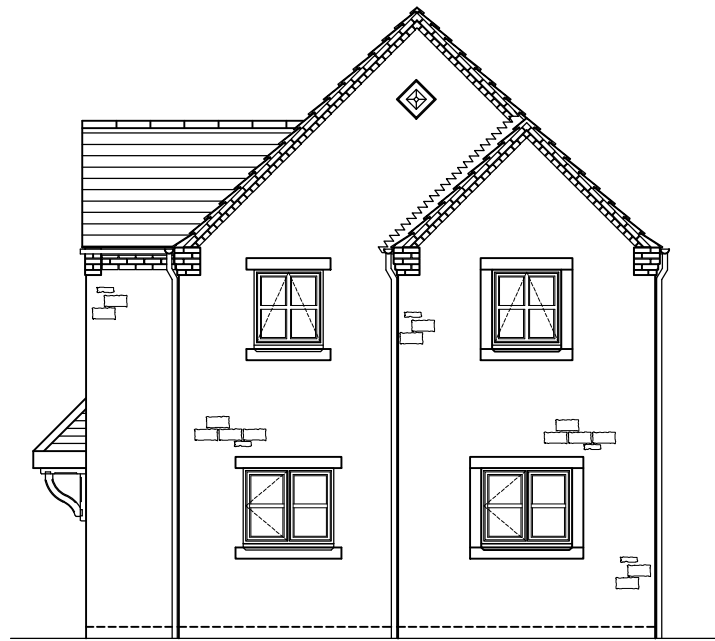

SIDE ELEVATION

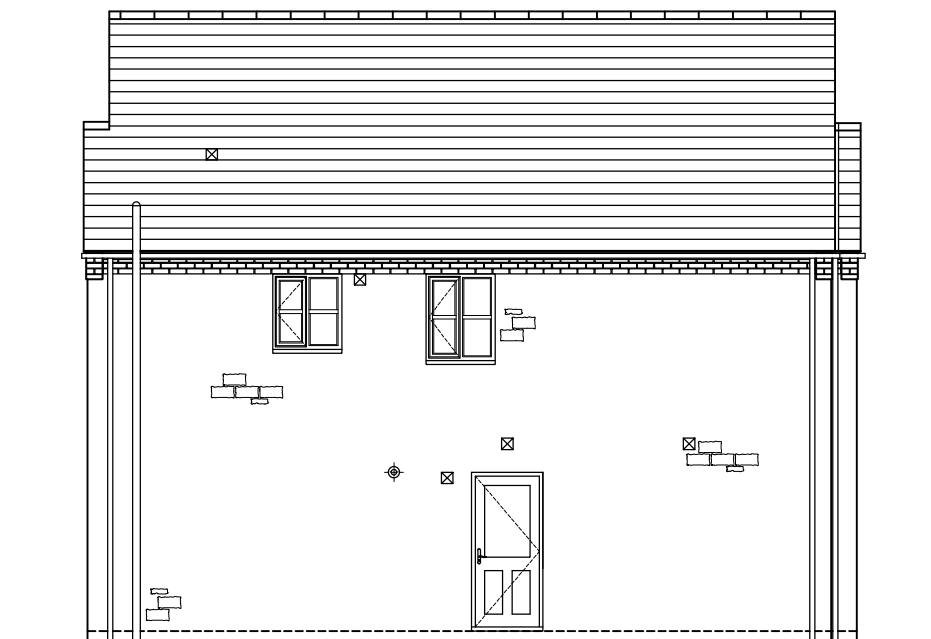

REAR ELEVATION

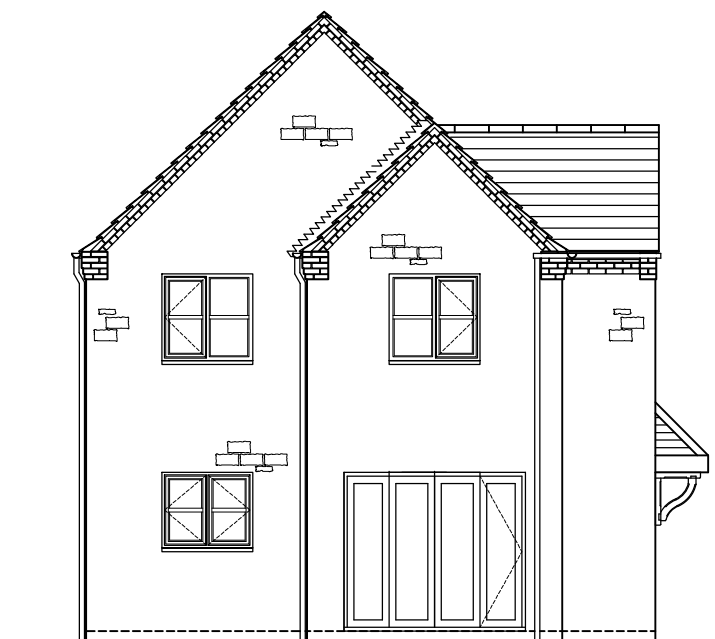

SIDE ELEVATION

PLOT NUMBERS
- (AS)
10, 57, 76 - (OPP)

--	--	--	--

A	Plot No.s updated	22.01.26	SK
---	-------------------	----------	----

MORRIS HOMES
 Morris Homes (Group) Limited
 Morland House
 Altrincham Road
 Wilmslow
 Cheshire SK9 5NW
 Tel: (01625) 544 444
 Fax: (0845) 833 1845


Job Title
CLITHEROE
PART L 2023

Dwg. Title
BRANCASTER
ELEVATIONS


date	drawn	checked	scale	dwg.no	rev
JAN 26	SK	MF	1:100 @ A3	CLI/BRAN/4H/E/01	A

MILLIMETRES 1,000 0 5,000 10,000 15,000 MILLIMETRES

SCALE BAR 1:100

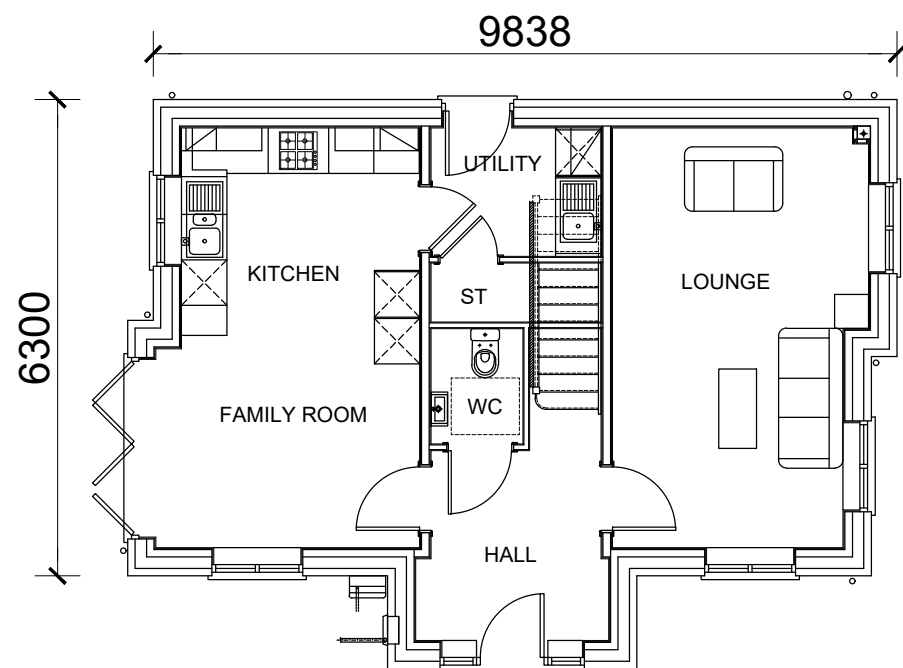

GROUND FLOOR PLAN

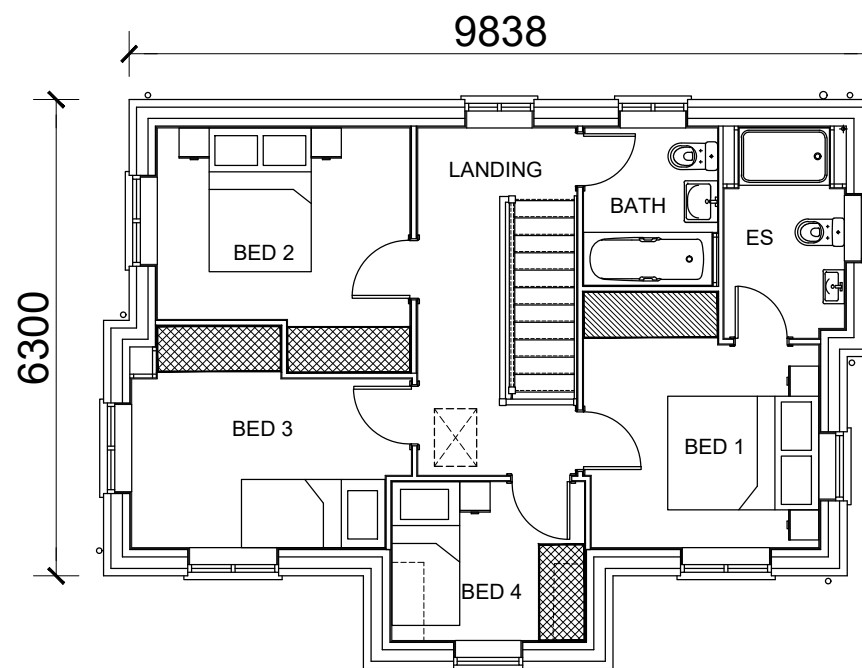

FIRST FLOOR PLAN

PLOT NUMBERS		- (AS) 10, 57, 76 - (OPP)	
--------------	--	------------------------------	--

A	Plot No.s updated	22.01.26	SK
REV	DESCRIPTION	DATE	INIT


MORRIS HOMES
 Morris Homes (Group) Limited
 Morland House
 Altrincham Road
 Wilmslow
 Cheshire SK9 5NW
 Tel: (01625) 544 444
 Fax: (0845) 833 1845


Job. Title
**CLITHEROE
 PART L 2023**

Dwg. Title
**BRANCASTER
 PLANS**


date	drawn	checked	scale	dwg.no	rev
JAN 26	SK	MF	1:100 @ A3	CLJ/BRAN/4H/P/01	A

MILLIMETRES 1,000 0 5,000 10,000 15,000 MILLIMETRES


SCALE BAR 1:100

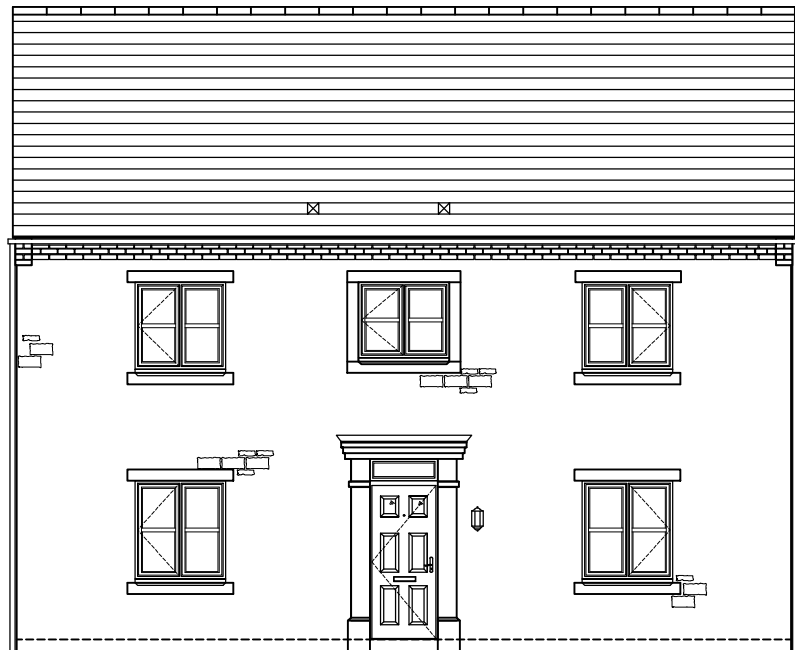


FRONT ELEVATION

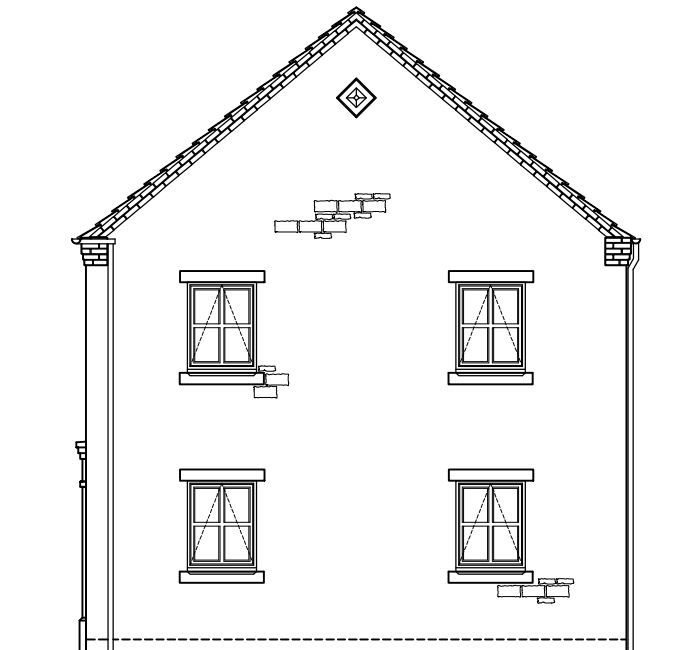

SIDE ELEVATION

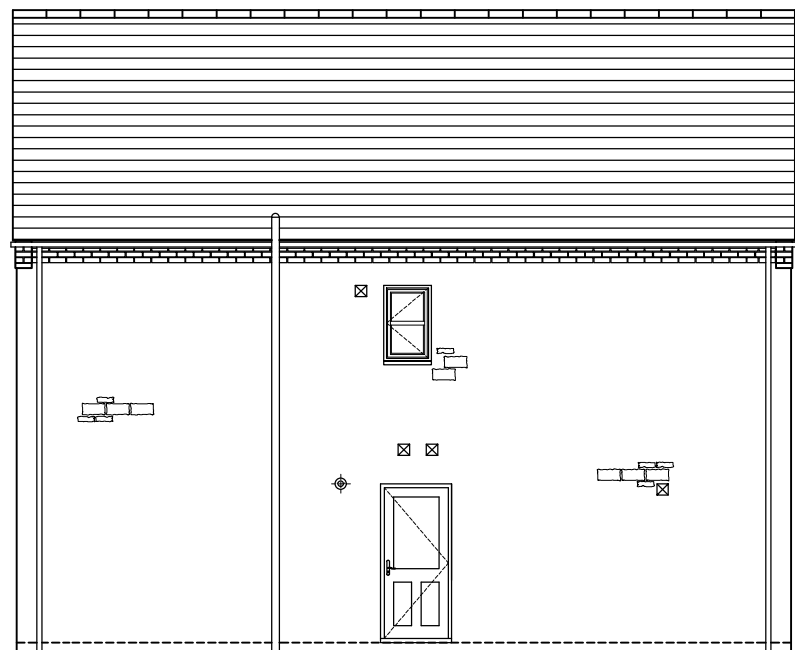

REAR ELEVATION

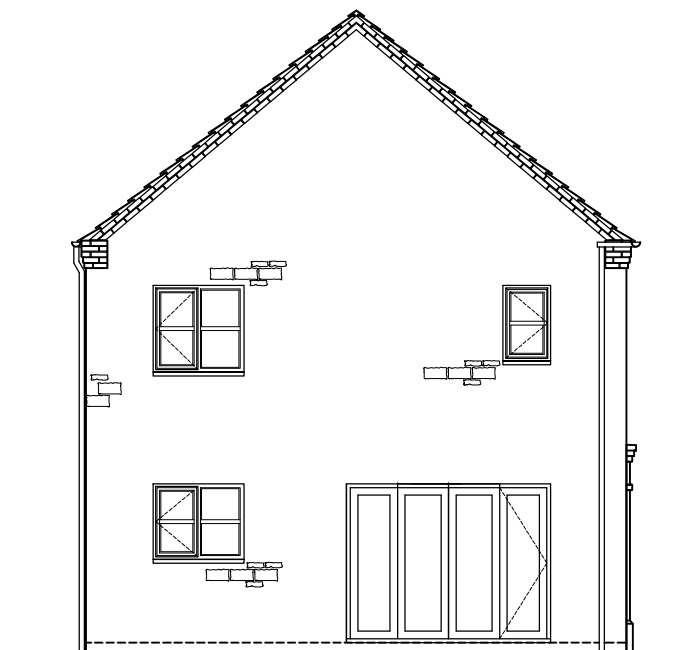

SIDE ELEVATION

PLOT NUMBERS		4, 16 - (AS) 70 - (OPP)	
--------------	--	----------------------------	--

A	Plot No.s updated	22.01.26	SK
REV	DESCRIPTION	DATE	INIT


MORRIS HOMES
 Morris Homes (Group) Limited
 Morland House
 Altrincham Road
 Wilmslow
 Cheshire SK9 5NW
 Tel: (01625) 544 444
 Fax: (0845) 833 1845


Job Title
**CLITHEROE
PART L 2023**

Dwg. Title
**HOUGHTON
ELEVATIONS**


date	drawn	checked	scale	dwg.no	rev
JAN 26	SK	MF	1:100 @ A3	CLJ/HOU/4H/E/01	A

MILLIMETRES 1,000 0 5,000 10,000 15,000 MILLIMETRES

SCALE BAR 1:100

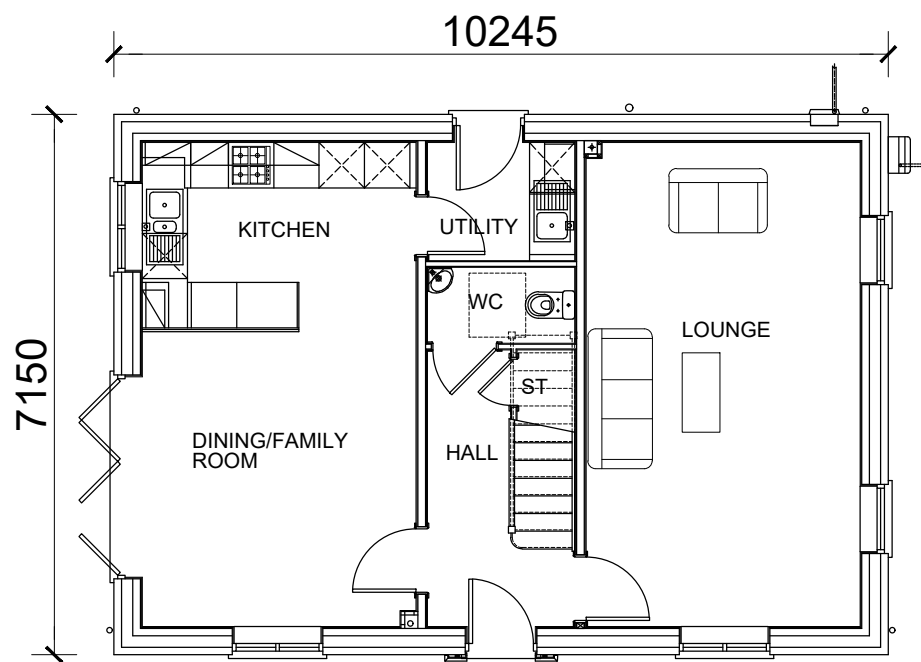

GROUND FLOOR PLAN

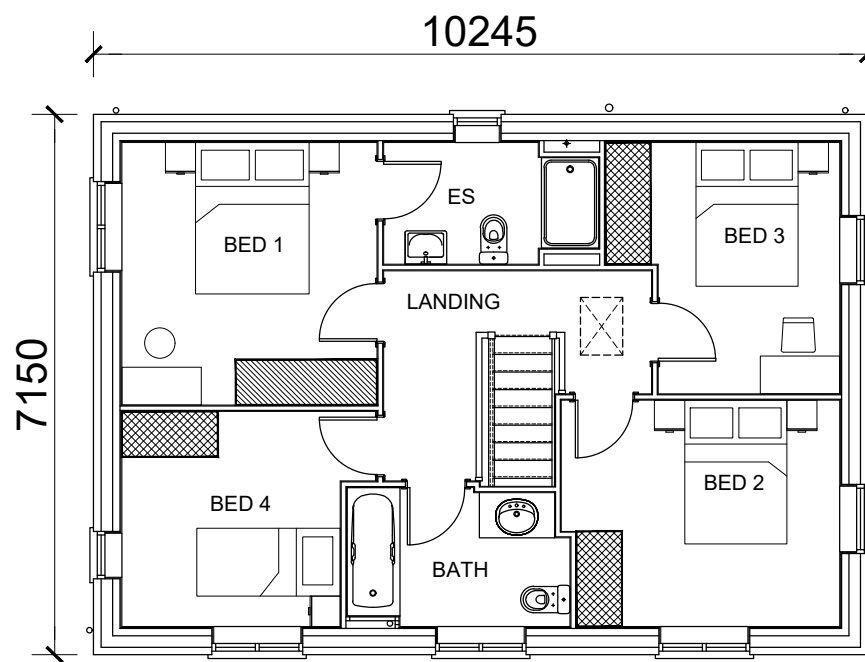

FIRST FLOOR PLAN

PLOT NUMBERS		4, 16 - (AS) 70 - (OPP)	
--------------	--	----------------------------	--

A	Plot No.s updated	22.01.26	SK
REV	DESCRIPTION	DATE	INIT


 Morris Homes (Group) Limited
Morland House
Altrincham Road
Wilmslow
Cheshire SK9 5NW
Tel: (01625) 544 444
Fax: (0845) 833 1845

Job Title
**CLITHEROE
PART L 2023**


Dwg. Title
**HOUGHTON
PLANS**

date	drawn	checked	scale	dwg.no	rev
JAN 26	SK	MF	1:100 @ A3	CLJ/HOU/4H/P/01	A


MILLIMETRES 1,000 0 5,000 10,000 15,000 MILLIMETRES

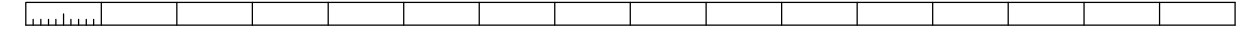


SCALE BAR 1:100

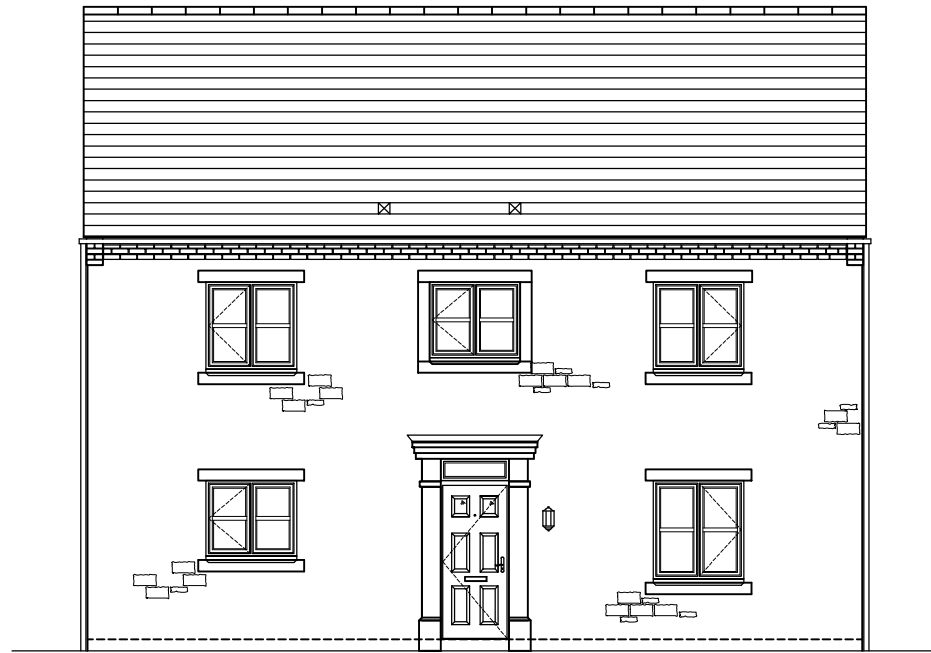


FRONT ELEVATION

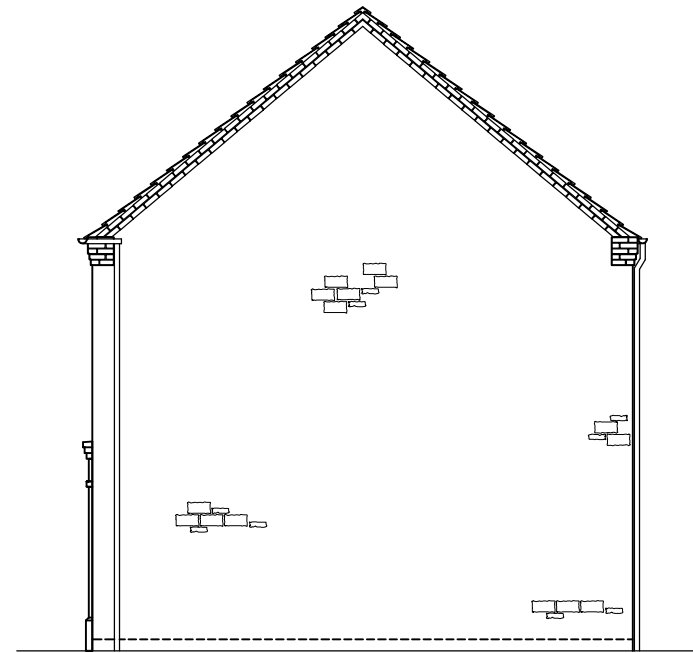

SIDE ELEVATION

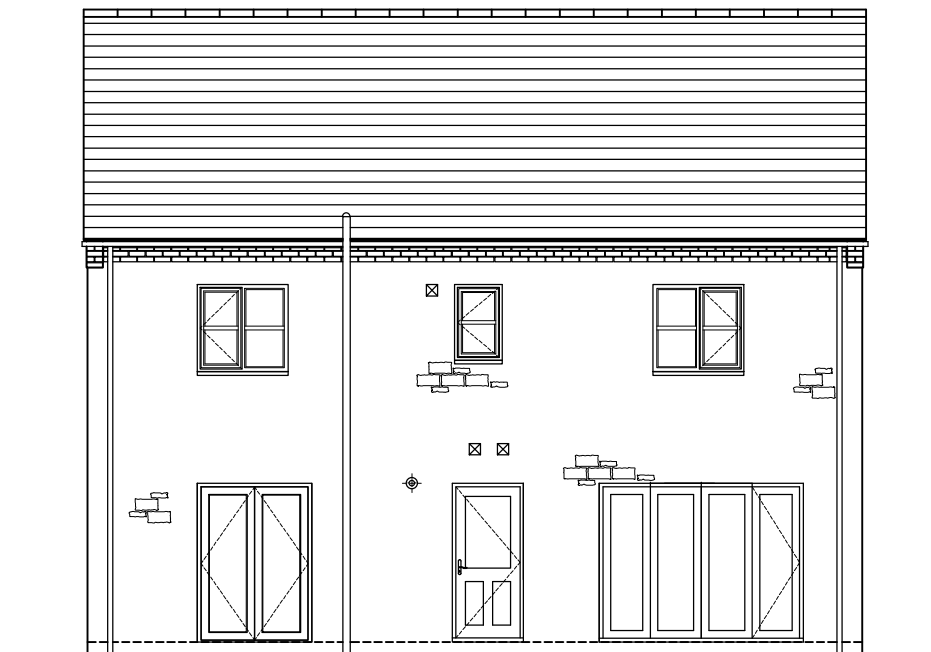

REAR ELEVATION

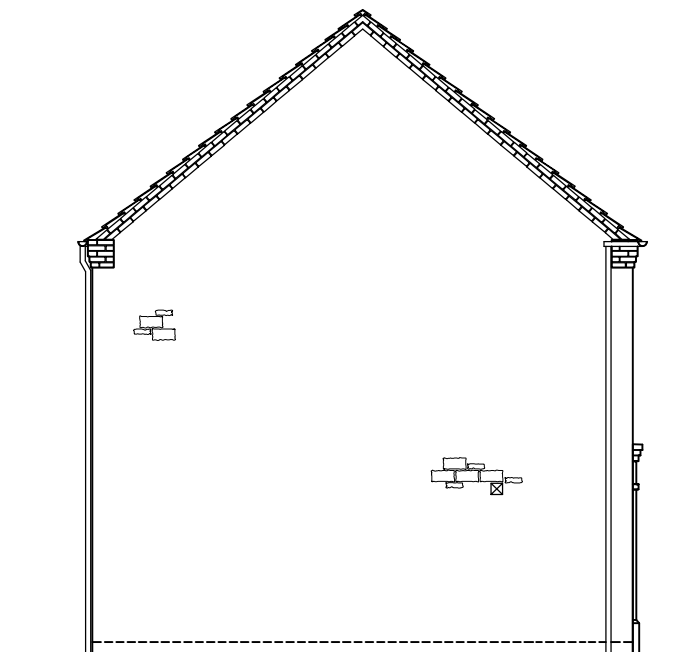

SIDE ELEVATION

PLOT NUMBERS	13 - (AS) - (OPP)
--------------	----------------------

REV	DESCRIPTION	DATE	INIT


MORRIS HOMES
 Morris Homes (Group) Limited
 Morland House
 Altrincham Road
 Wilmslow
 Cheshire SK9 5NW
 Tel: (01625) 544 444
 Fax: (0845) 833 1845


Job Title
**CLITHEROE
PART L 2023**

Dwg. Title
**MORETON
ELEVATIONS**


date	drawn	checked	scale	dwg.no	rev
JAN 26	SK	MF	1:100 @ A3	CLJ/MOR/4H/E/01	-

MILLIMETRES 1,000 0 5,000 10,000 15,000 MILLIMETRES

SCALE BAR 1:100

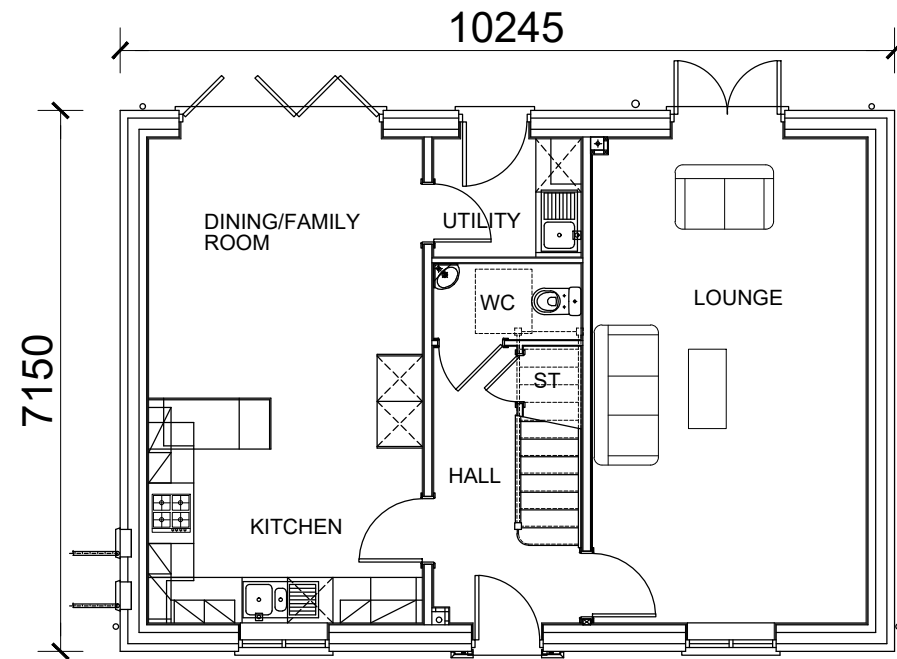

GROUND FLOOR PLAN

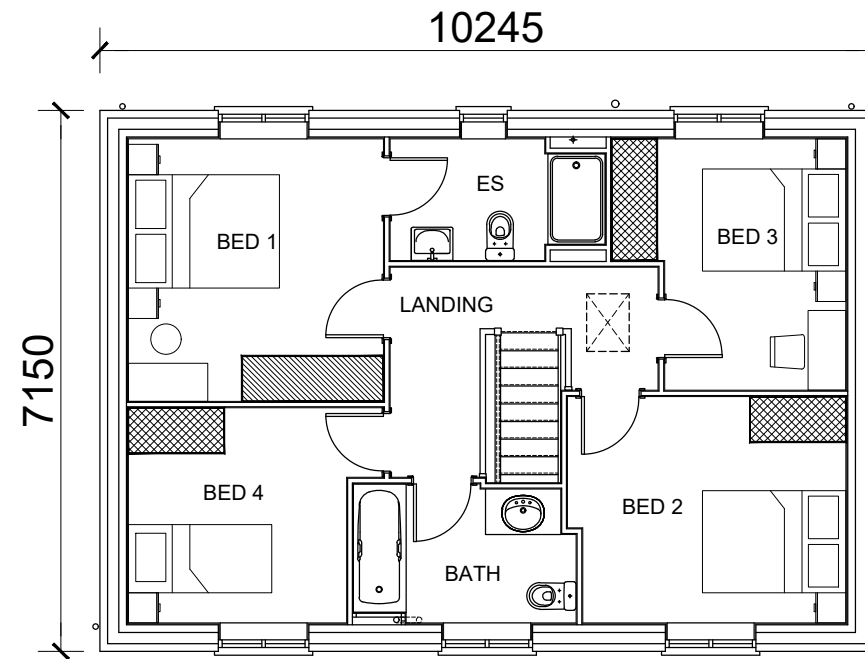

FIRST FLOOR PLAN

PLOT NUMBERS	13 - (AS) - (OPP)
--------------	----------------------

--	--	--	--

REV	DESCRIPTION	DATE	INT
-----	-------------	------	-----


MORRIS HOMES
 Morris Homes (Group) Limited
 Morland House
 Altrincham Road
 Wilmslow
 Cheshire SK9 5NW
 Tel: (01625) 544 444
 Fax: (0845) 833 1845

Job Title	CLITHEROE PART L 2023
-----------	--------------------------

Dwg. Title	MORETON PLANS
------------	------------------


date	drawn	checked	scale	dwg.no	rev
JAN 26	SK	MF	1:100 @ A3	CLJ/MOR/4H/P/01	-

MILLIMETRES 1,000 0 5,000 10,000 15,000 MILLIMETRES


SCALE BAR 1:100




FRONT ELEVATION

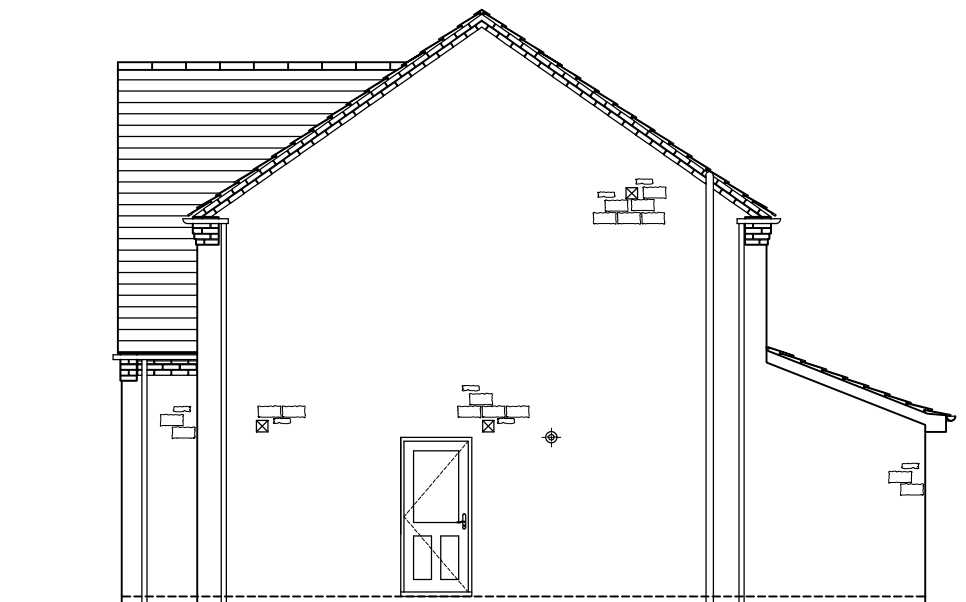

SIDE ELEVATION

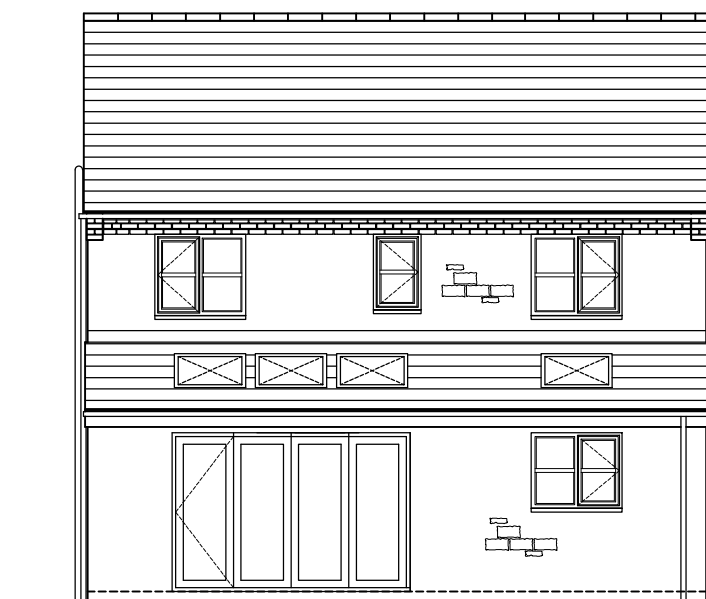

REAR ELEVATION

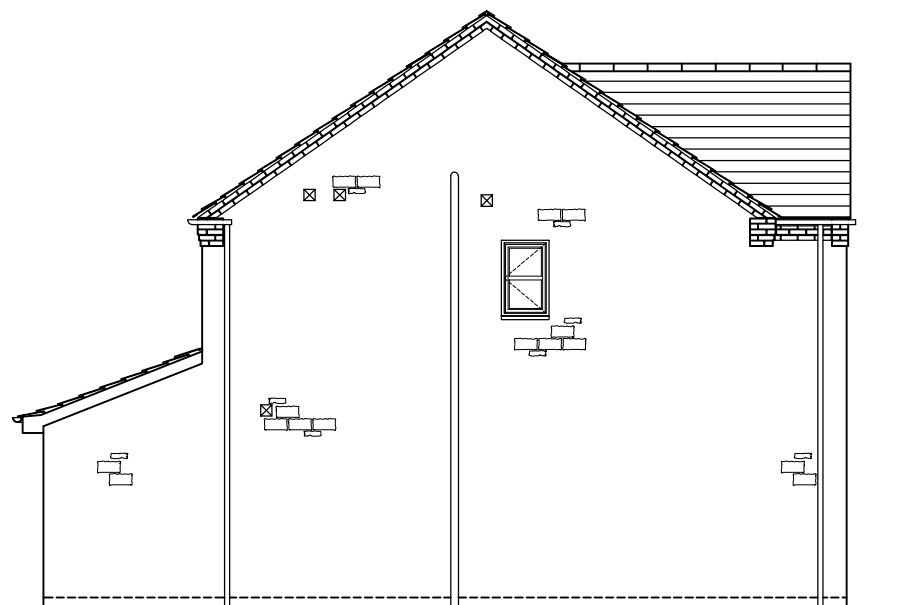

SIDE ELEVATION

PLOT NUMBERS		26, 77 - (AS) - (OPP)	
--------------	--	--------------------------	--

A	Plot No.s updated	22.01.26	SK
REV	DESCRIPTION	DATE	INIT


MORRIS HOMES
 Morris Homes (Group) Limited
 Morland House
 Altrincham Road
 Wilmslow
 Cheshire SK9 5NW
 Tel: (01625) 544 444
 Fax: (0845) 833 1845


Job Title
**CLITHEROE
PART L 2023**

Dwg. Title
**CRANLEIGH
ELEVATIONS**


date	drawn	checked	scale	dwg.no	rev
JAN 26	SK	MF	1:100 @ A3	CLJ/CRA/4H/E/01	A

MILLIMETRES 1,000 0 5,000 10,000 15,000 MILLIMETRES

SCALE BAR 1:100

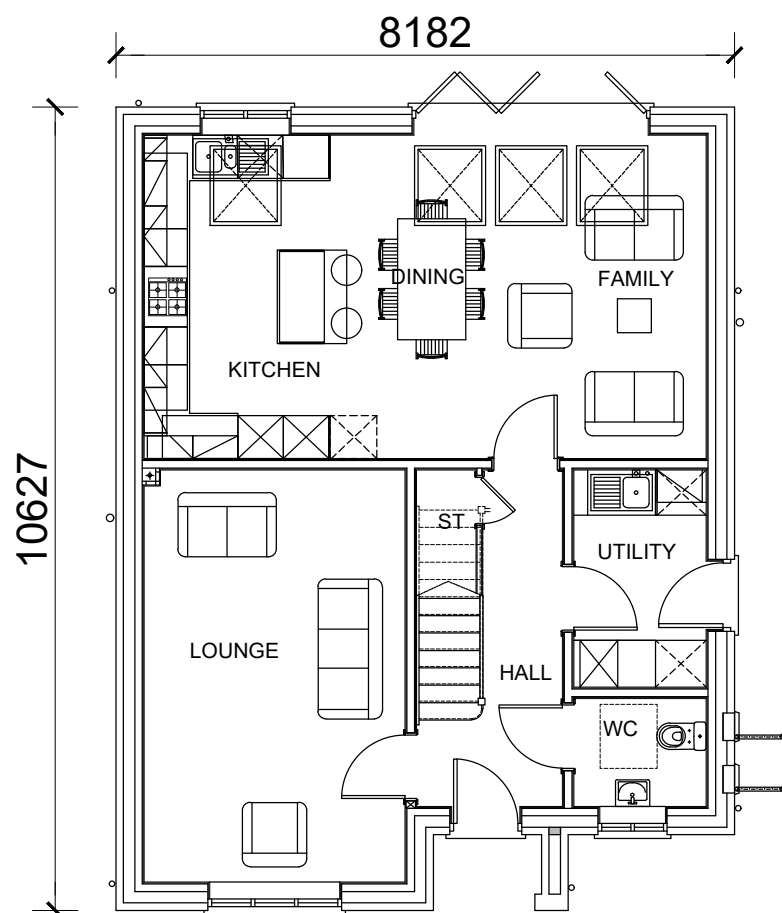

GROUND FLOOR PLAN

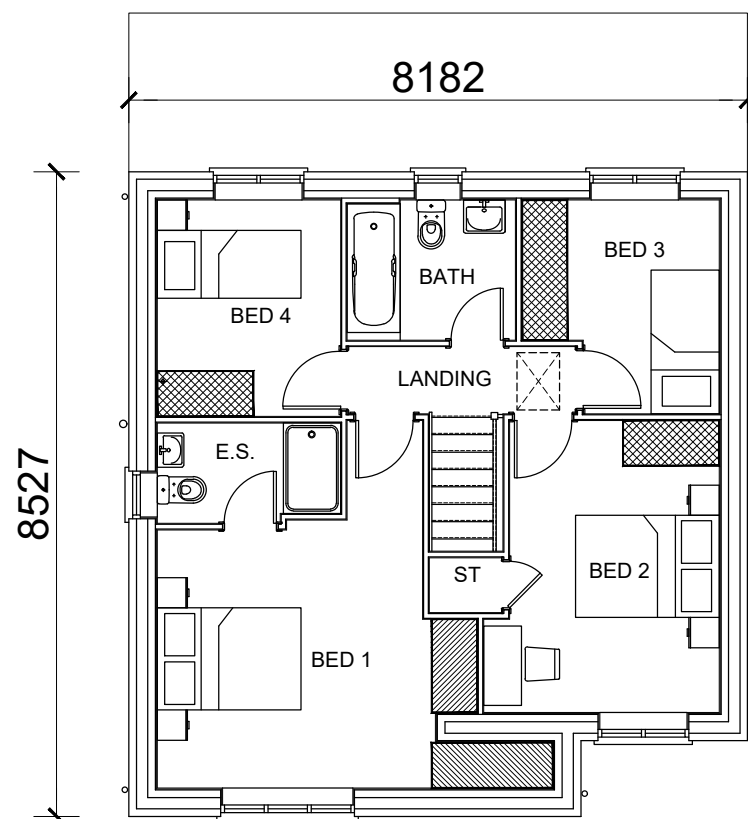

FIRST FLOOR PLAN

PLOT NUMBERS		26, 77 - (AS) - (OPP)	
--------------	--	--------------------------	--

--	--	--	--

A	Plot No.s updated	22.01.26	SK
---	-------------------	----------	----

REV	DESCRIPTION	DATE	INIT
-----	-------------	------	------


MORRIS HOMES
 Morris Homes (Group) Limited
 Morland House
 Altrincham Road
 Wilmslow
 Cheshire SK9 5NW
 Tel: (01625) 544 444
 Fax: (0845) 833 1845

Job. Title	CLITHEROE PART L 2023
------------	--------------------------

Dwg. Title	CRANLEIGH PLANS
------------	--------------------


date	drawn	checked	scale	dwg.no	rev
JAN 26	SK	MF	1:100 @ A3	CLJ/CRA/4H/P/01	A

MILLIMETRES 1,000 0 5,000 10,000 15,000 MILLIMETRES


SCALE BAR 1:100




FRONT ELEVATION

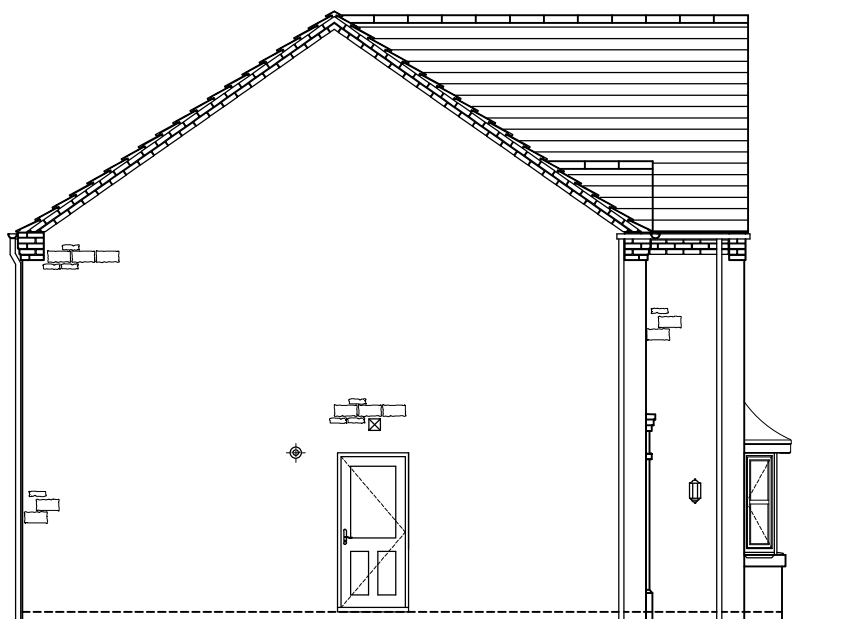

SIDE ELEVATION

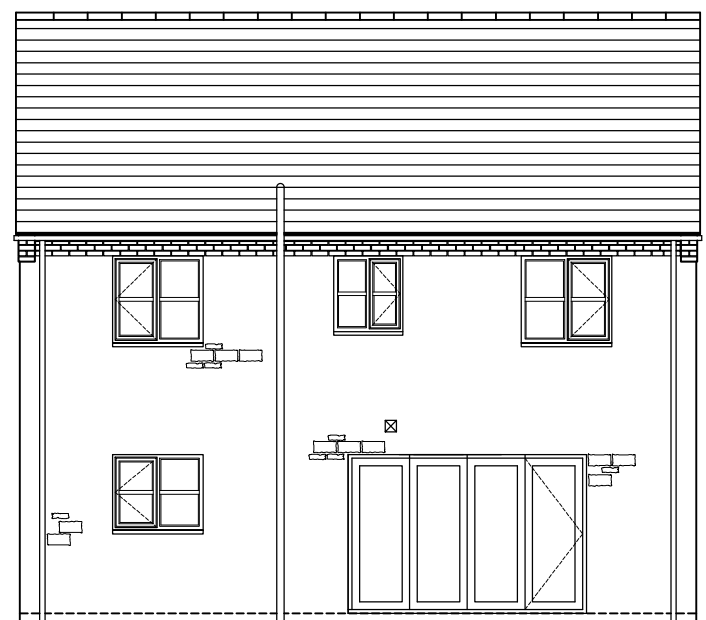

REAR ELEVATION

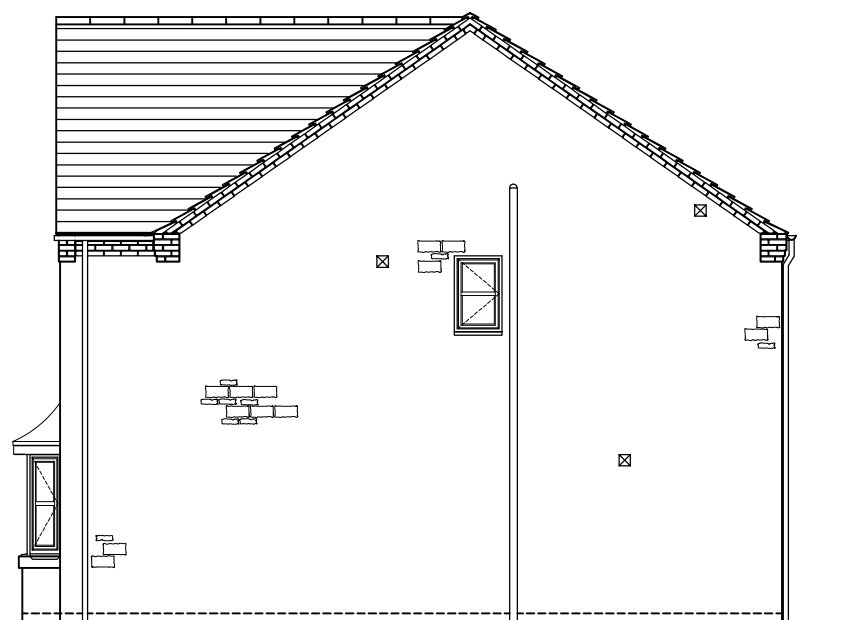

SIDE ELEVATION

PLOT NUMBERS		59 - (AS) 6- (OPP)	
--------------	--	-----------------------	--

A	Plot No.s updated	22.01.26	SK
REV	DESCRIPTION	DATE	INIT


MORRIS HOMES
 Morris Homes (Group) Limited
 Morland House
 Altrincham Road
 Wilmslow
 Cheshire SK9 5NW
 Tel: (01625) 544 444
 Fax: (0845) 833 1845


Job Title
**CLITHEROE
PART L 2023**

Dwg. Title
**HENLEY
ELEVATIONS**


date	drawn	checked	scale	dwg.no	rev
JAN 26	SK	MF	1:100 @ A3	CLJ/HEN/4H/E/01	A

MILLIMETRES 1,000 0 5,000 10,000 15,000 MILLIMETRES

SCALE BAR 1:100

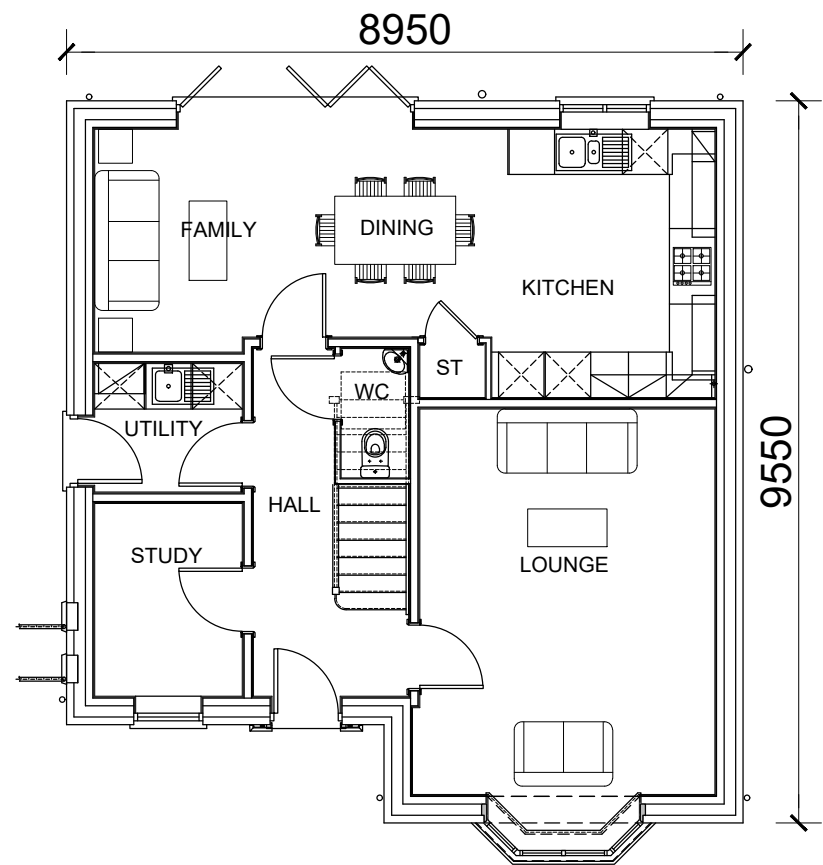

GROUND FLOOR PLAN

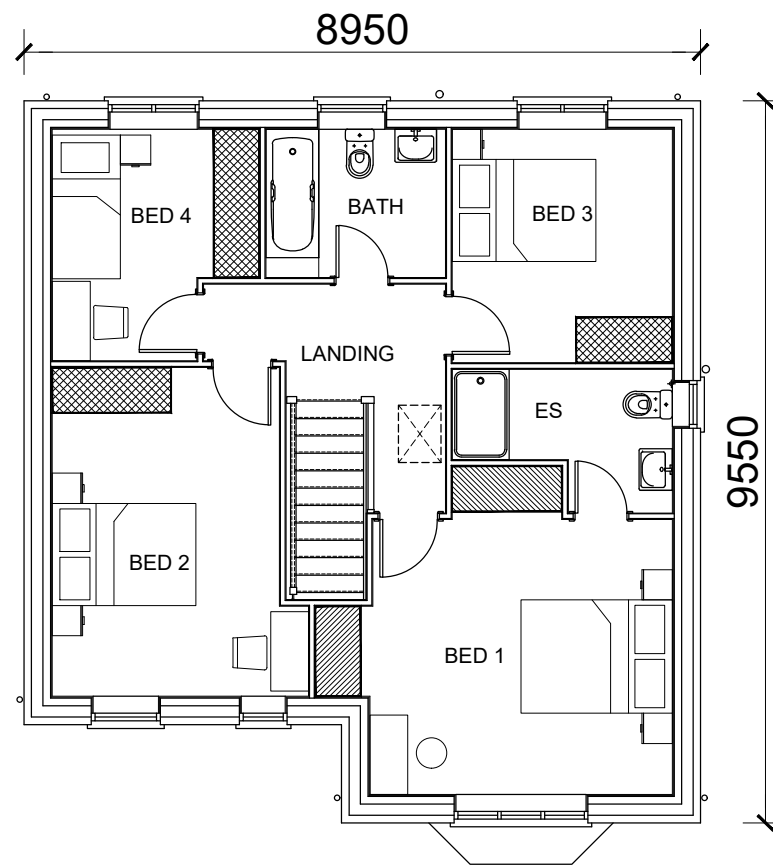

FIRST FLOOR PLAN

PLOT NUMBERS		59 - (AS) 6- (OPP)	
--------------	--	-----------------------	--

A	Plot No.s updated	22.01.26	SK
REV	DESCRIPTION	DATE	INIT


MORRIS HOMES
 Morris Homes (Group) Limited
 Morland House
 Altrincham Road
 Wilmslow
 Cheshire SK9 5NW
 Tel: (01625) 544 444
 Fax: (0845) 833 1845

Job Title
**CLITHEROE
PART L 2023**

Dwg. Title
**HENLEY
PLANS**


date	drawn	checked	scale	dwg.no	rev
JAN 26	SK	MF	1:100 @ A3	CLJ/HEN/4H/P/01	A

MILLIMETRES 1,000 0 5,000 10,000 15,000 MILLIMETRES


SCALE BAR 1:100




FRONT ELEVATION

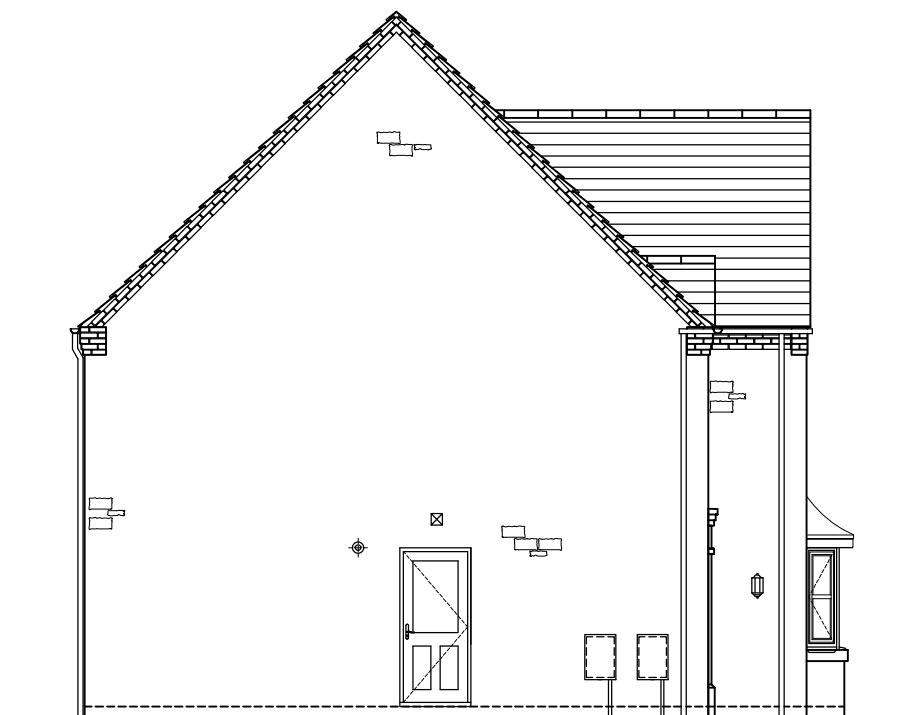

SIDE ELEVATION

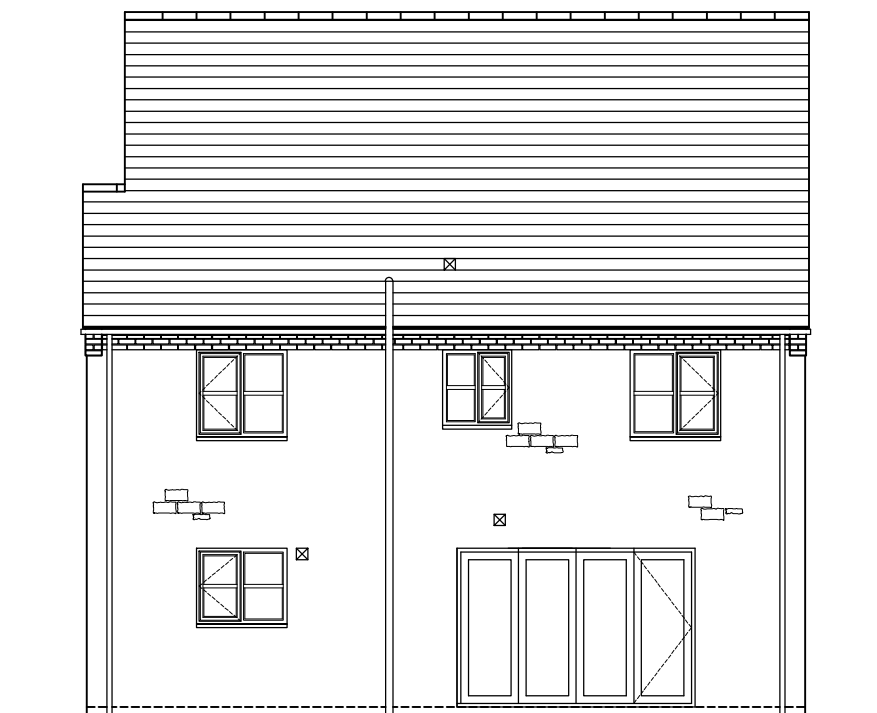

REAR ELEVATION

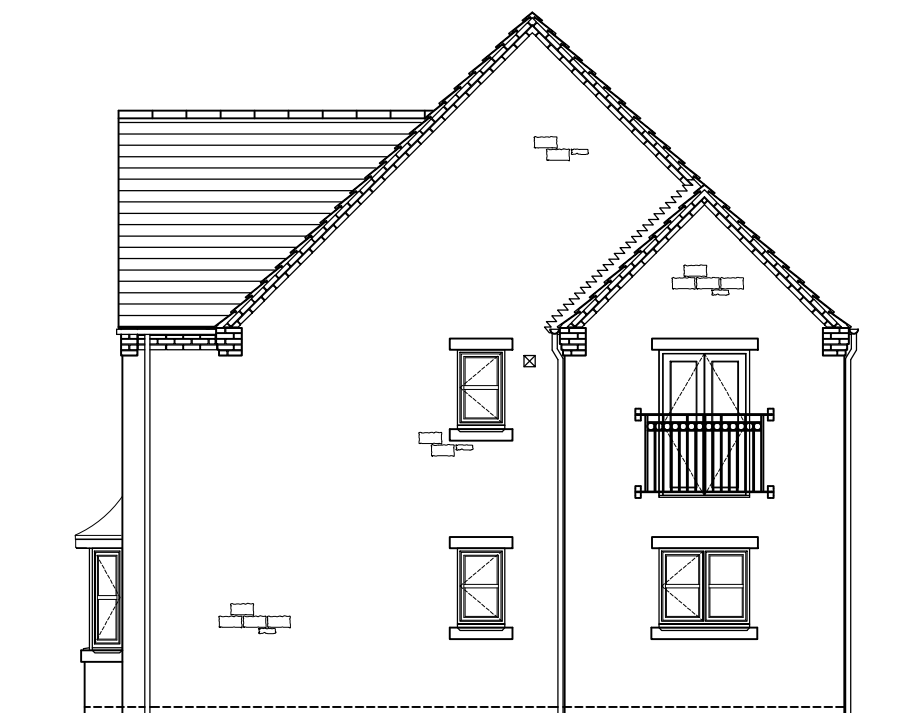

SIDE ELEVATION

PLOT NUMBERS		15, 68 - (AS) 93, 112 - (OPP)	
--------------	--	----------------------------------	--

A	Plot No.s updated	22.01.26	SK
REV	DESCRIPTION	DATE	INIT


MORRIS HOMES
 Morris Homes (Group) Limited
 Morland House
 Altrincham Road
 Wilmslow
 Cheshire SK9 5NW
 Tel: (01625) 544 444
 Fax: (0845) 833 1845


Job Title
**CLITHEROE
PART L 2023**

Dwg. Title
**OXFORD
ELEVATIONS**


date	drawn	checked	scale	dwg.no	rev
JAN 26	SK	MF	1:100 @ A3	CLIOXF/4H/E/01	A

MILLIMETRES 1,000 0 5,000 10,000 15,000 MILLIMETRES

SCALE BAR 1:100

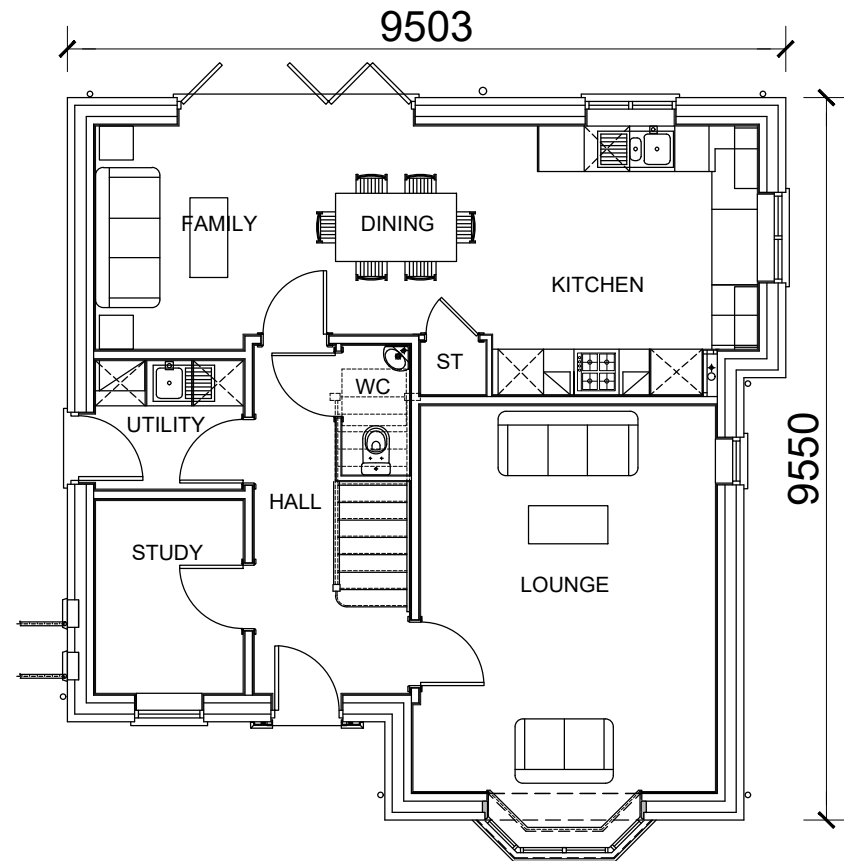

GROUND FLOOR PLAN

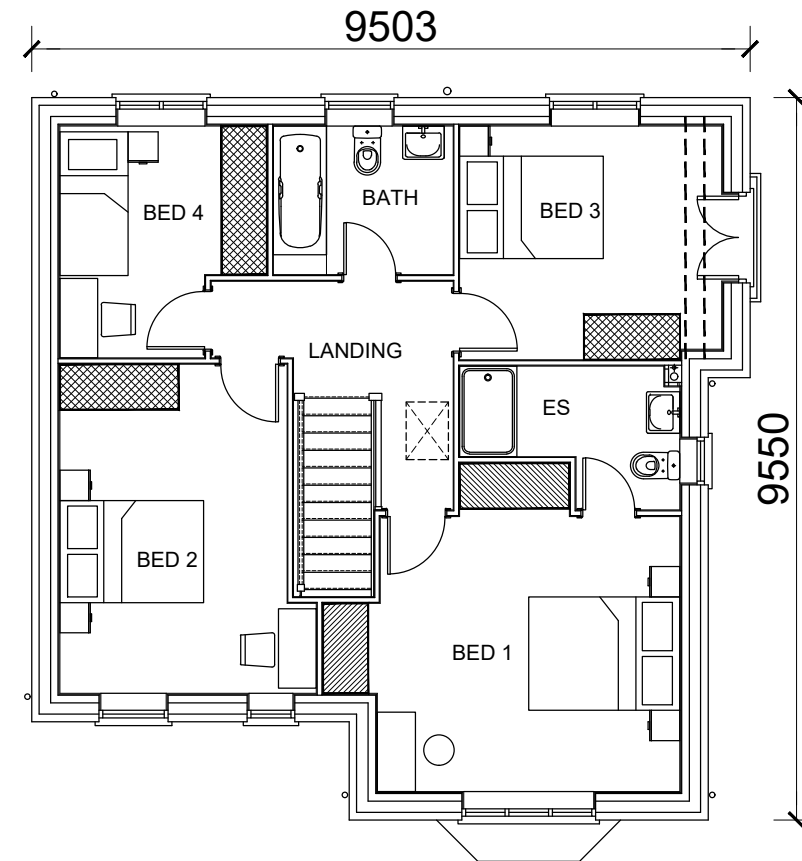

FIRST FLOOR PLAN

PLOT NUMBERS		15, 68 - (AS) 93, 112 - (OPP)	
--------------	--	----------------------------------	--

A	Plot No.s updated	22.01.26	SK
REV	DESCRIPTION	DATE	INIT


MORRIS HOMES
 Morris Homes (Group) Limited
 Morland House
 Altrincham Road
 Wilmslow
 Cheshire SK9 5NW
 Tel: (01625) 544 444
 Fax: (0845) 833 1845

Job Title
**CLITHEROE
PART L 2023**

Dwg. Title
**OXFORD
PLANS**


date	drawn	checked	scale	dwg.no	rev
JAN 26	SK	MF	1:100 @ A3	CL/OXF/4H/P/01	A

MILLIMETRES 1,000 0 5,000 10,000 15,000 MILLIMETRES

SCALE BAR 1:100




FRONT ELEVATION

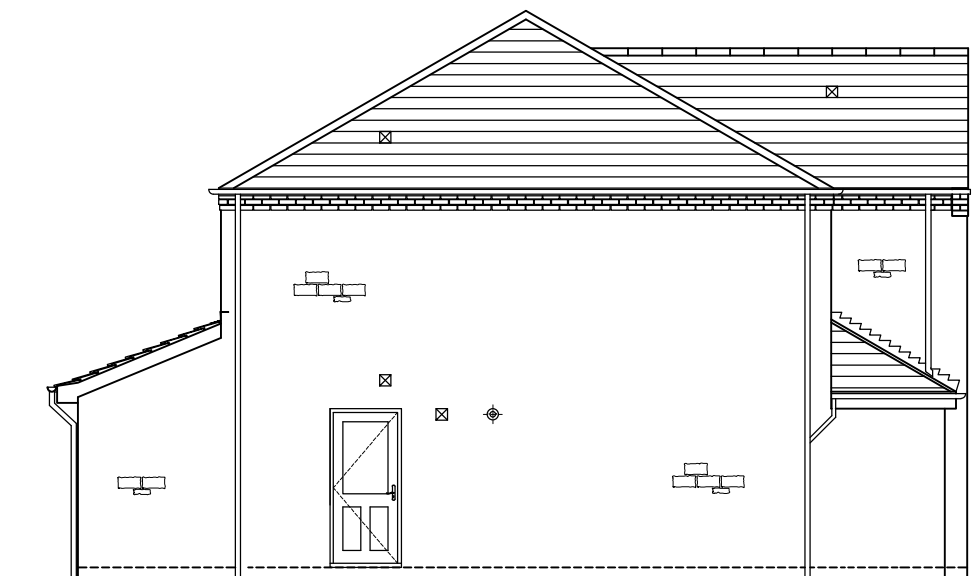

SIDE ELEVATION



REAR ELEVATION

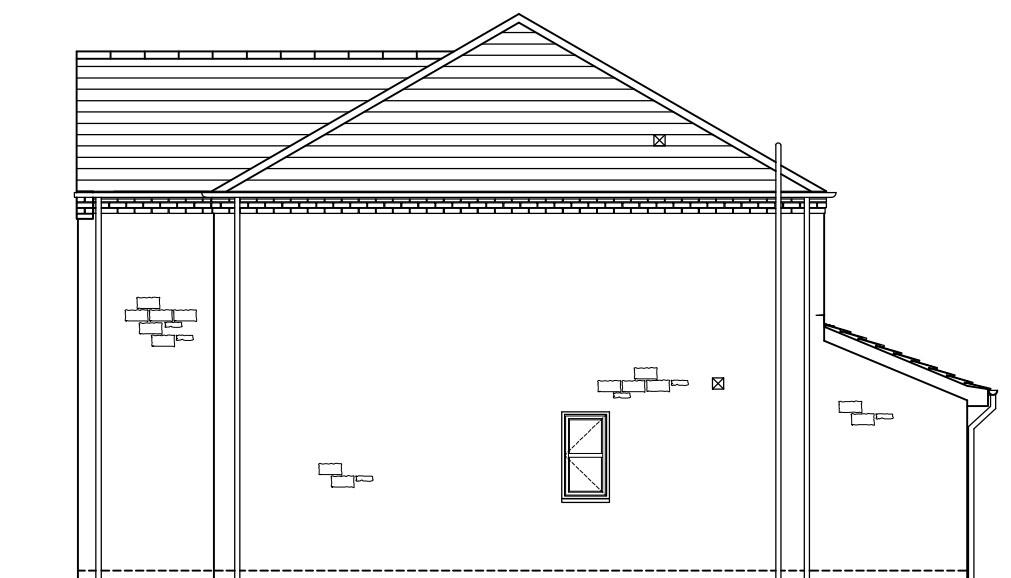

SIDE ELEVATION

PLOT NUMBERS	
85 - (AS) 80, 86 - (OPP)	

--	--	--	--

REV	DESCRIPTION	DATE	INIT


MORRIS HOMES
 Morris Homes (Group) Limited
 Morland House
 Altrincham Road
 Wilmslow
 Cheshire SK9 5NW
 Tel: (01625) 544 444
 Fax: (0845) 833 1845


Job Title
**CLITHEROE
PART L 2023**

Dwg. Title
**ABINGDON
ELEVATIONS**


date	drawn	checked	scale	dwg.no	rev
JAN 26	SK	MF	1:100 @ A3	CLJ/ABI/4H/E/01	-

MILLIMETRES 1,000 0 5,000 10,000 15,000 MILLIMETRES

SCALE BAR 1:100

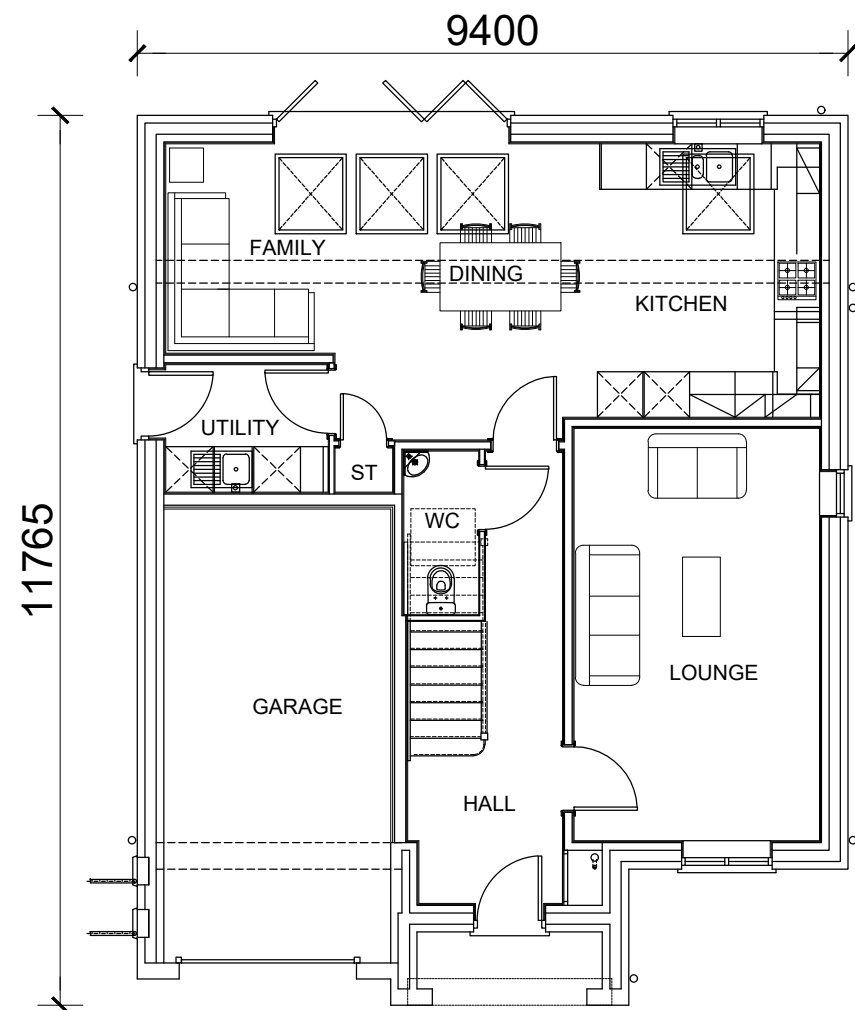

GROUND FLOOR PLAN

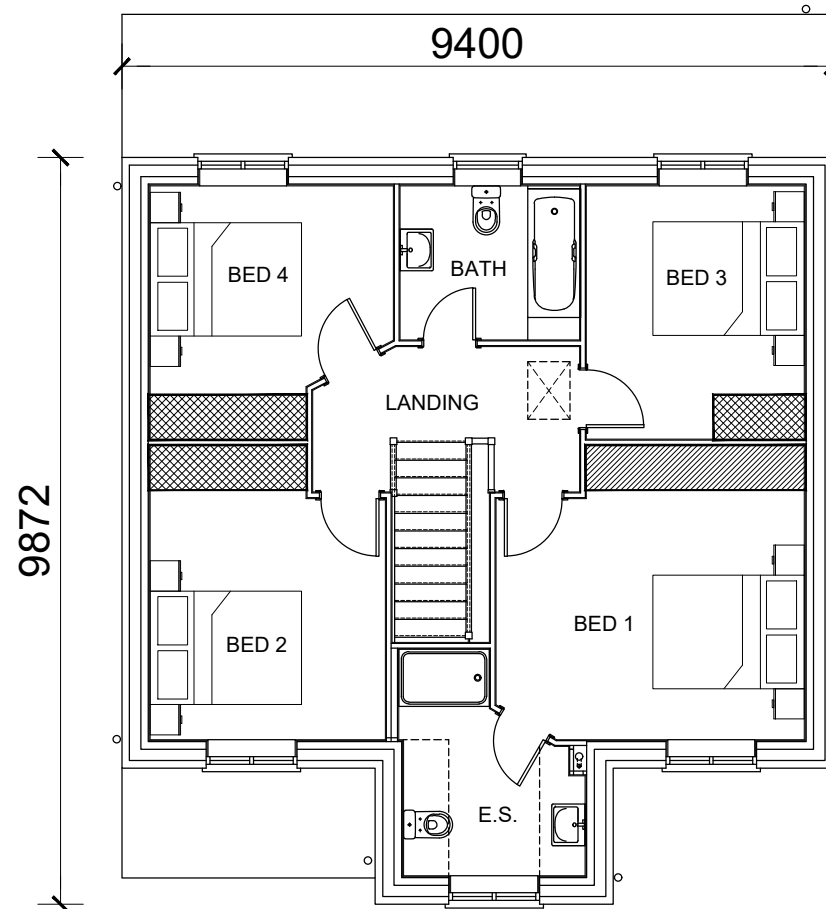

FIRST FLOOR PLAN

PLOT NUMBERS	
85 - (AS)	
80, 86 - (OPP)	

REV	DESCRIPTION	DATE	INIT

MORRIS HOMES

Morris Homes (Group) Limited
 Morland House
 Altrincham Road
 Wilmslow
 Cheshire SK9 5NW
 Tel: (01625) 544 444
 Fax: (0845) 833 1845

Job Title

**CLITHEROE
PART L 2023**

Dwg. Title

**ABINGDON
PLANS**


date	drawn	checked	scale	dwg.no	rev
JAN 26	SK	MF	1:100 @ A3	CLJ/ABI/4H/P/01	-

MILLIMETRES 1,000 0 5,000 10,000 15,000 MILLIMETRES


SCALE BAR 1:100




FRONT ELEVATION

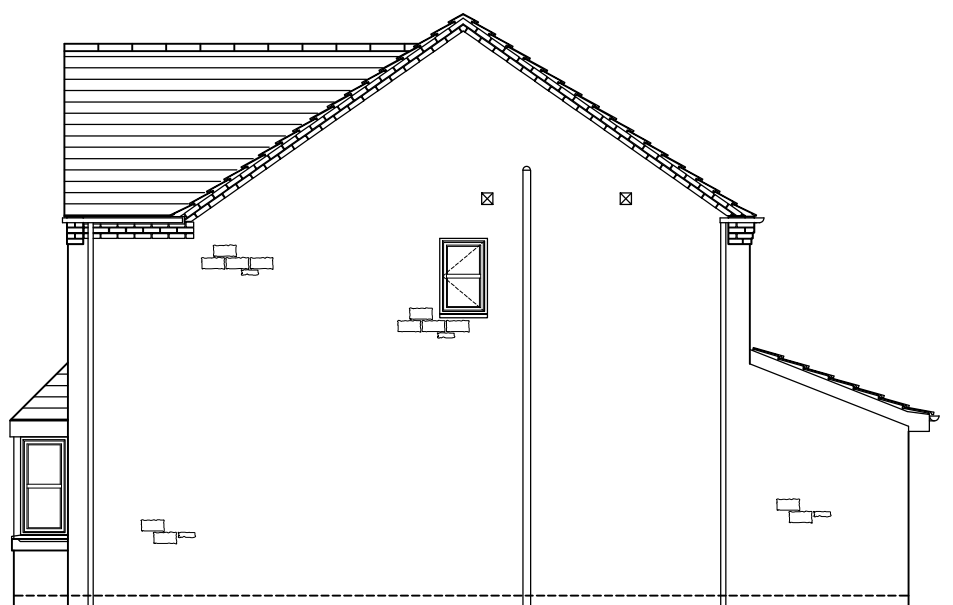

SIDE ELEVATION

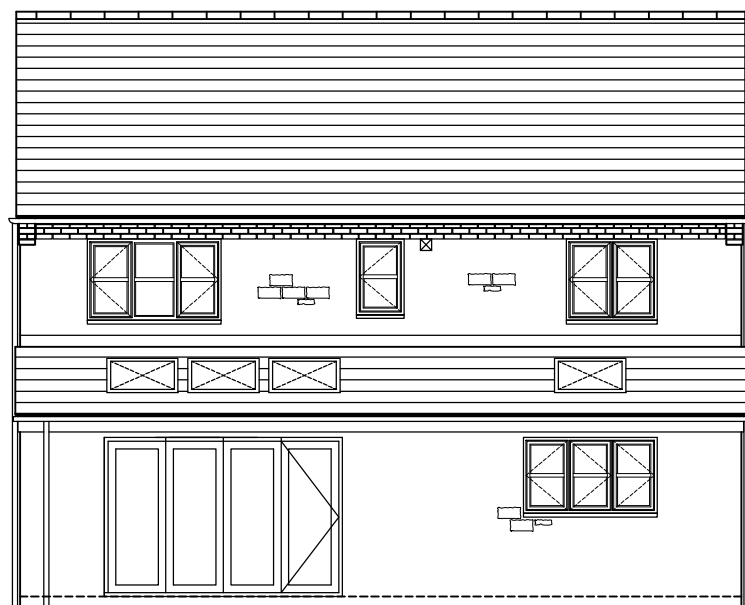

REAR ELEVATION

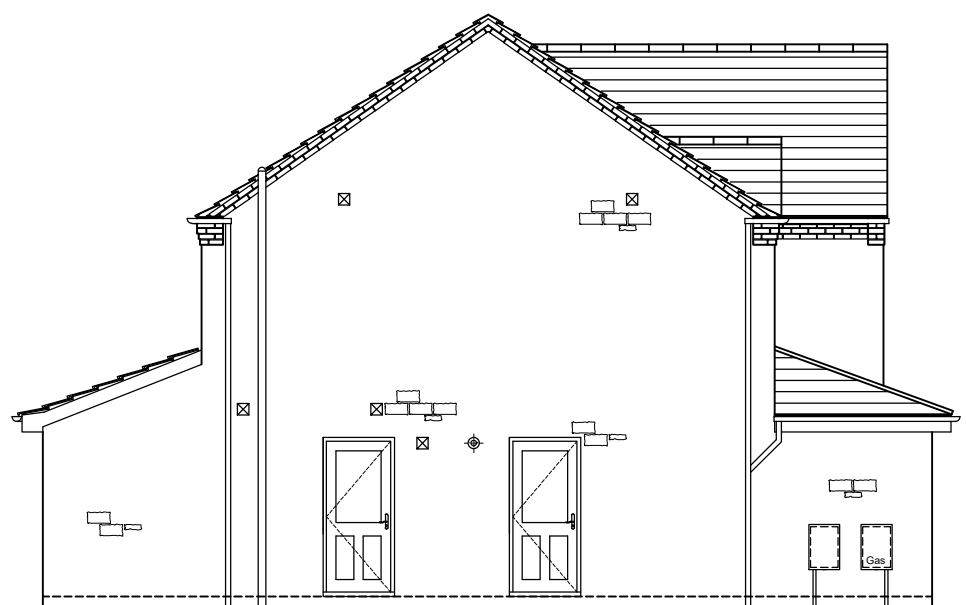

SIDE ELEVATION

PLOT NUMBERS	
79 - (AS) 8, 81 - (OPP)	

REV	DESCRIPTION	DATE	INIT


MORRIS HOMES
 Morris Homes (Group) Limited
 Morland House
 Altrincham Road
 Wilmslow
 Cheshire SK9 5NW
 Tel: (01625) 544 444
 Fax: (0845) 833 1845


Job Title
**CLITHEROE
PART L 2023**

Dwg. Title
**NORFOLK
ELEVATIONS**


date	drawn	checked	scale	dwg.no	rev
JAN 26	SK	MF	1:100 @ A3	CLJ/NOR/4H/E/01	-

MILLIMETRES 1,000 0 5,000 10,000 15,000 MILLIMETRES

SCALE BAR 1:100

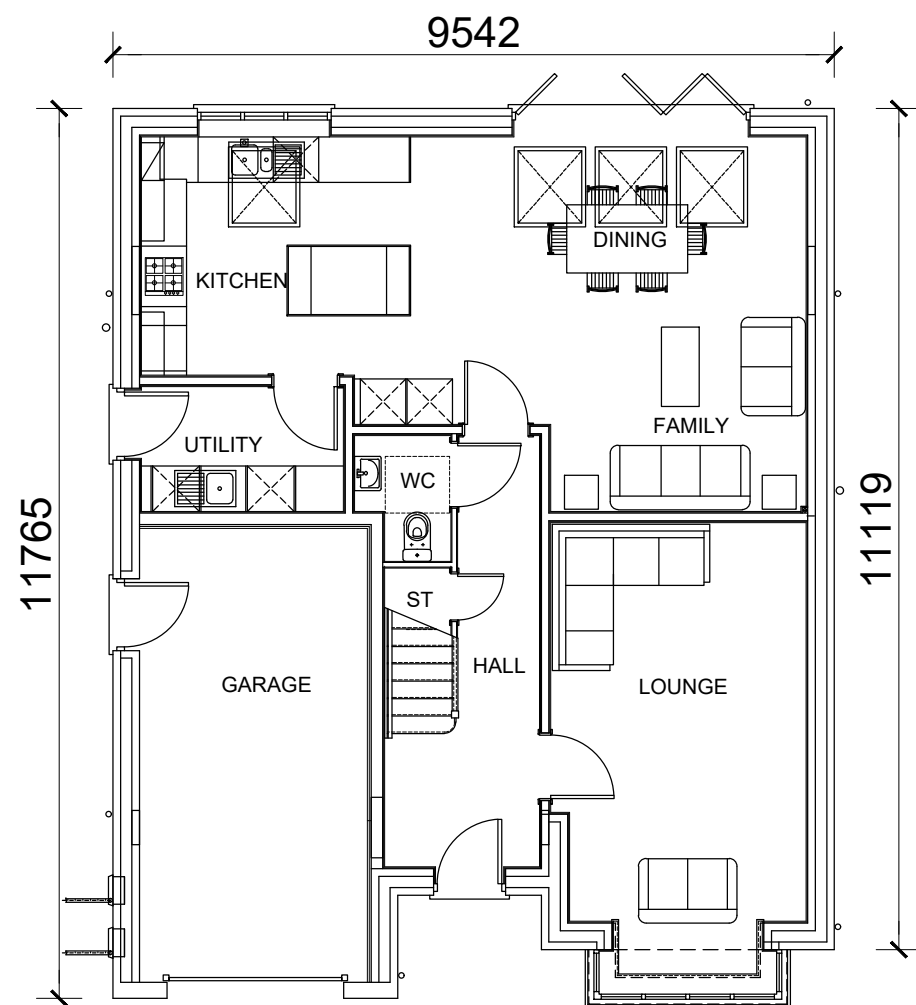

GROUND FLOOR PLAN

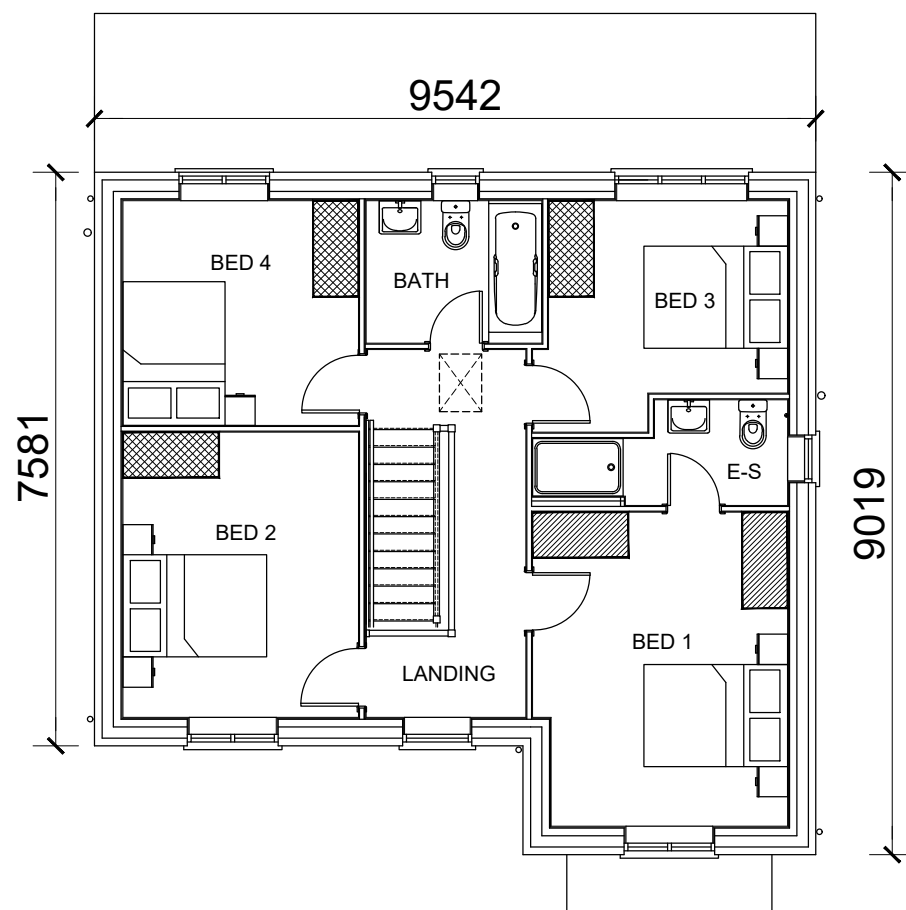

FIRST FLOOR PLAN

PLOT NUMBERS		79 - (AS) 8, 81 - (OPP)	
--------------	--	----------------------------	--

REV	DESCRIPTION	DATE	INIT

MORRIS HOMES
 Morris Homes (Group) Limited
 Morland House
 Altrincham Road
 Wilmslow
 Cheshire SK9 5NW
 Tel: (01625) 544 444
 Fax: (0845) 833 1845

Job Title
**CLITHEROE
 PART L 2023**

Dwg. Title
**NORFOLK
 PLANS**


date	drawn	checked	scale	dwg.no	rev
JAN 26	SK	MF	1:100 @ A3	CLJ/NOR/4H/P/01	-

MILLIMETRES 1,000 0 5,000 10,000 15,000 MILLIMETRES


SCALE BAR 1:100




FRONT ELEVATION

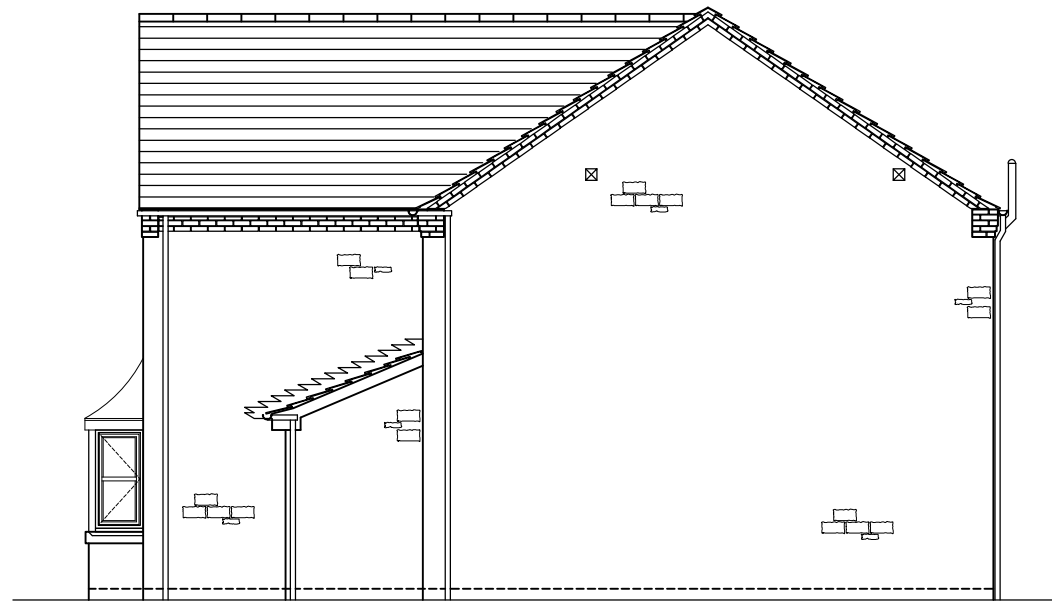

SIDE ELEVATION

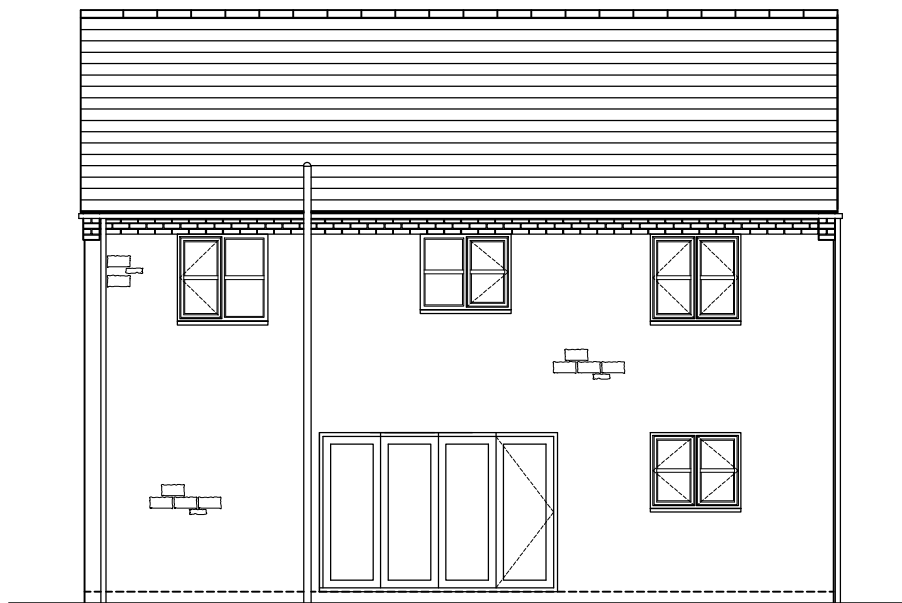

REAR ELEVATION

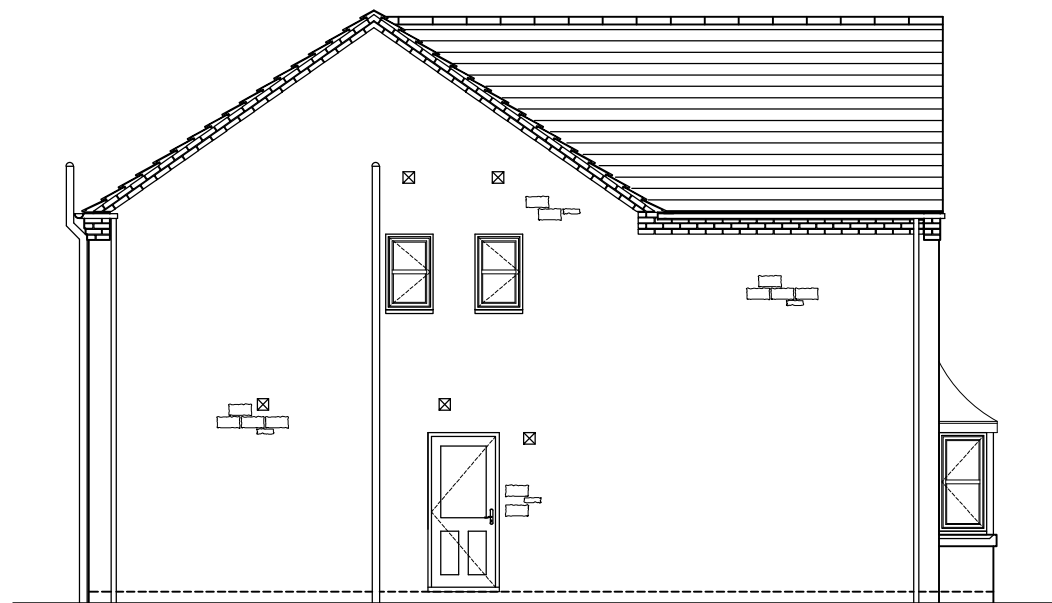

SIDE ELEVATION

PLOT NUMBERS		3, 9, 91 - (AS)
		2, 66, 69, 83, 92 - (OPP)

REV	DESCRIPTION	DATE	INT
A	Plot No.s updated	22.01.26	SK


 Morris Homes (Group) Limited
 Morland House
 Altrincham Road
 Wilmslow
 Cheshire SK9 5NW
 Tel: (01625) 544 444
 Fax: (0845) 833 1845


Job. Title
**CLITHEROE
 PART L 2023**

Dwg. Title
**BURFORD
 ELEVATIONS**


date	drawn	checked	scale	dwg.no	rev
JAN 26	SK	MF	1:100 @ A3	CLVBURF/4H/E/01	A

MILLIMETRES 1,000 0 5,000 10,000 15,000 MILLIMETRES

SCALE BAR 1:100

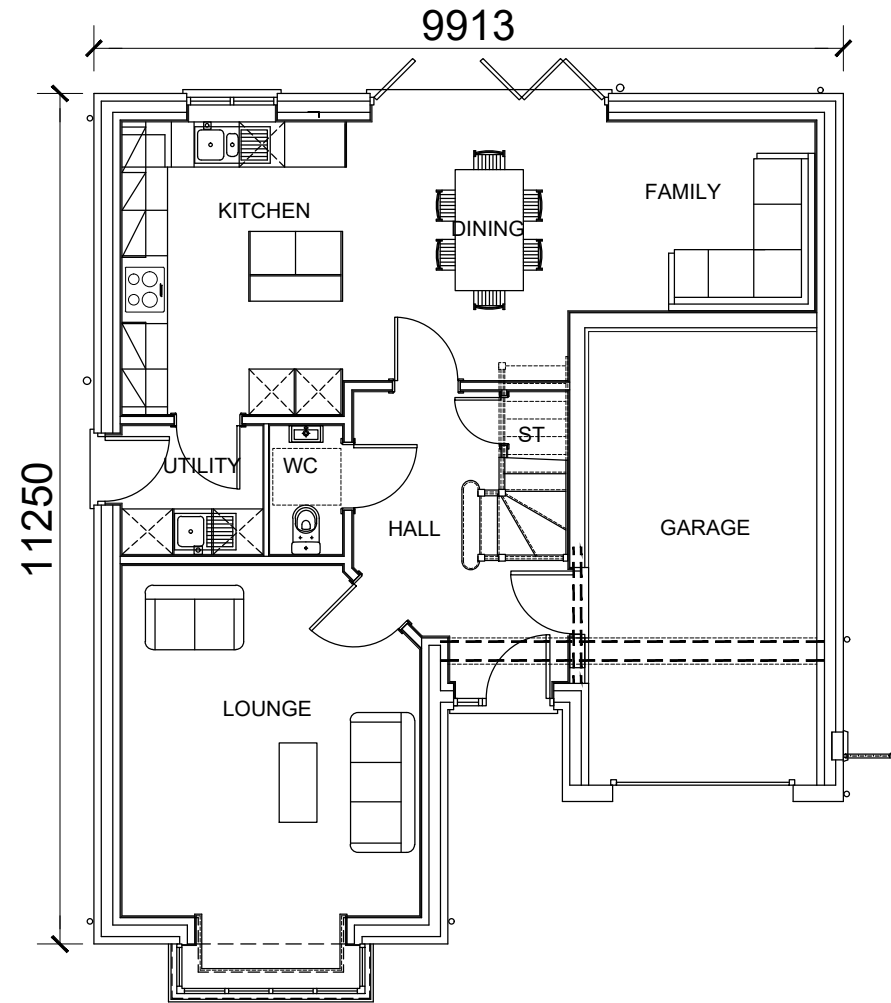

GROUND FLOOR PLAN

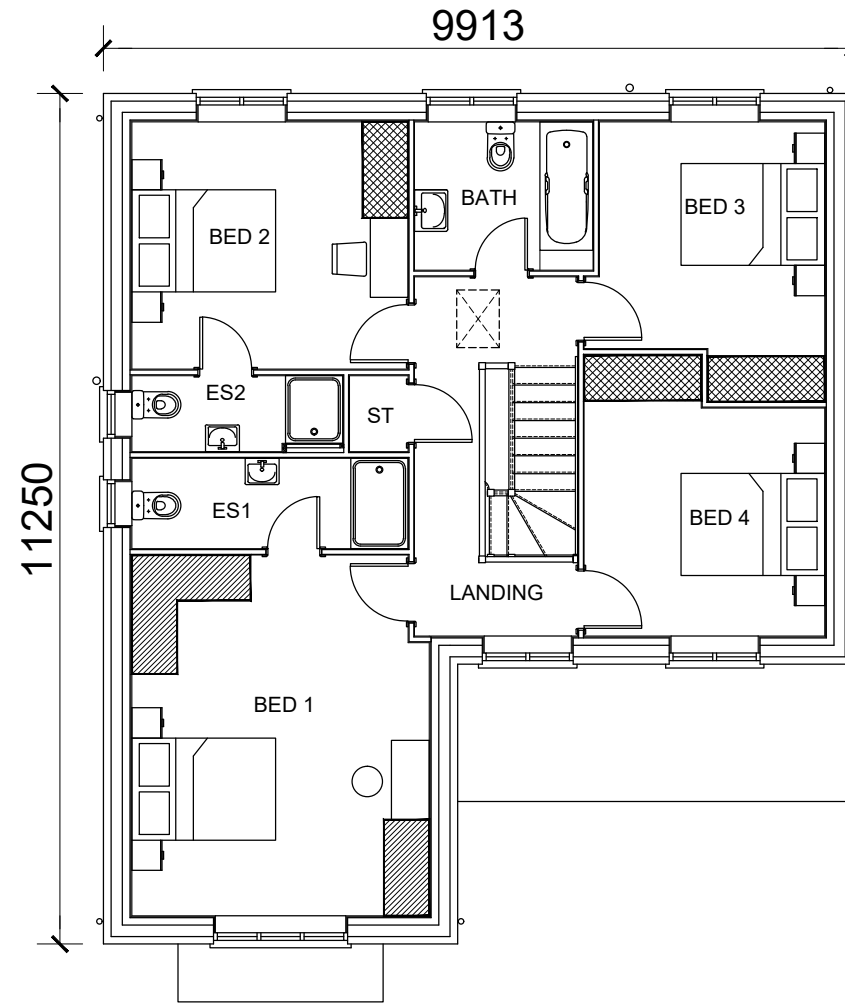

FIRST FLOOR PLAN

PLOT NUMBERS	
3, 9, 91 - (AS) 2, 66, 69, 83, 92 - (OPP)	

A	Plot No.s updated	22.01.26	SK
REV	DESCRIPTION	DATE	INIT


MORRIS HOMES
 Morris Homes (Group) Limited
 Morland House
 Altrincham Road
 Wilmslow
 Cheshire SK9 5NW
 Tel: (01625) 544 444
 Fax: (0845) 833 1845

Job Title
**CLITHEROE
 PART L 2023**

Dwg. Title
**BURFORD
 PLANS**

date	drawn	checked	scale	dwg.no	rev
JAN 26	SK	MF	1:100 @ A3	CLJ/BURF/4H/P/01	A


MILLIMETRES 1,000 0 5,000 10,000 15,000 MILLIMETRES

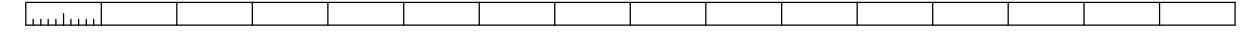


SCALE BAR 1:100




FRONT ELEVATION

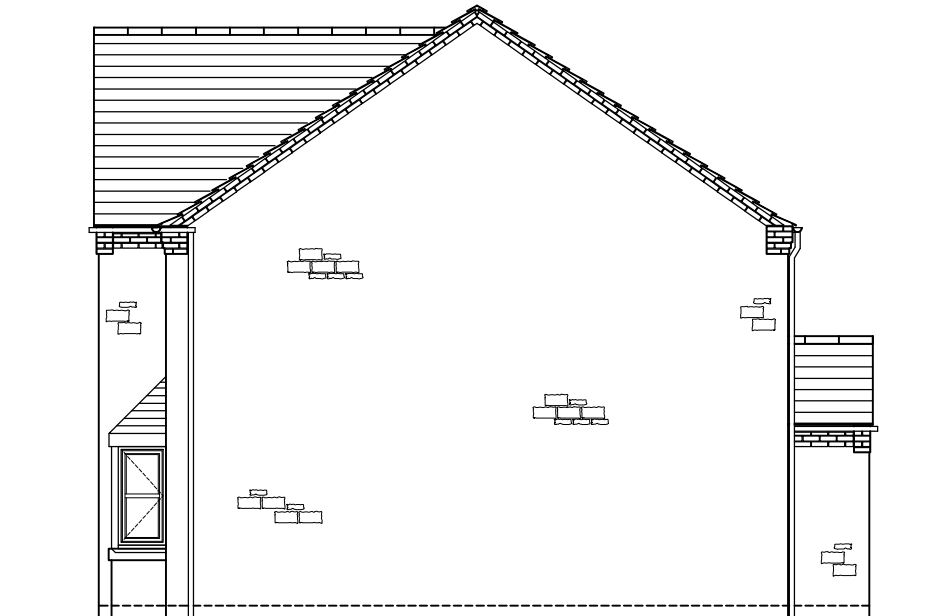

SIDE ELEVATION

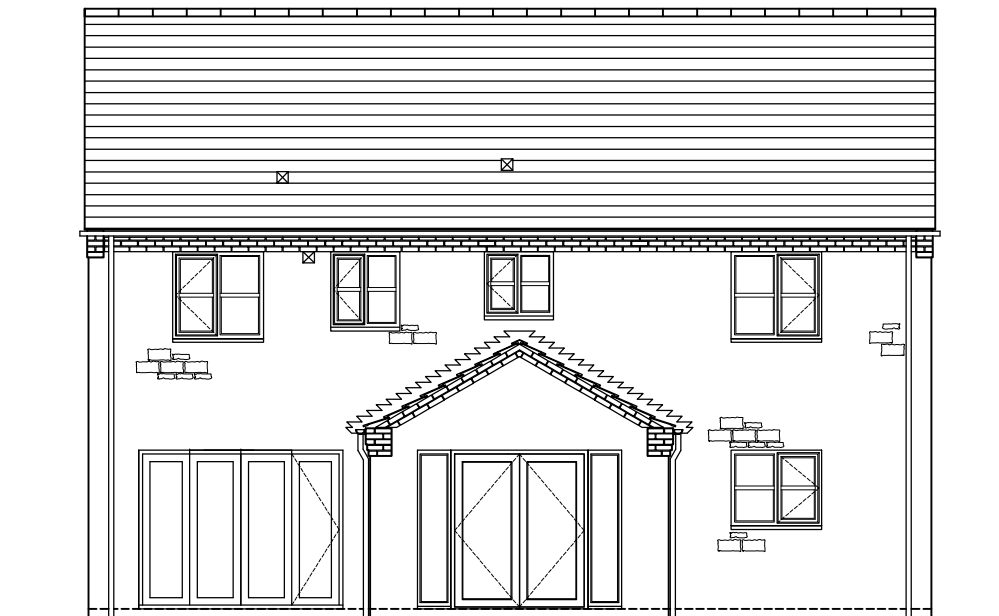

REAR ELEVATION

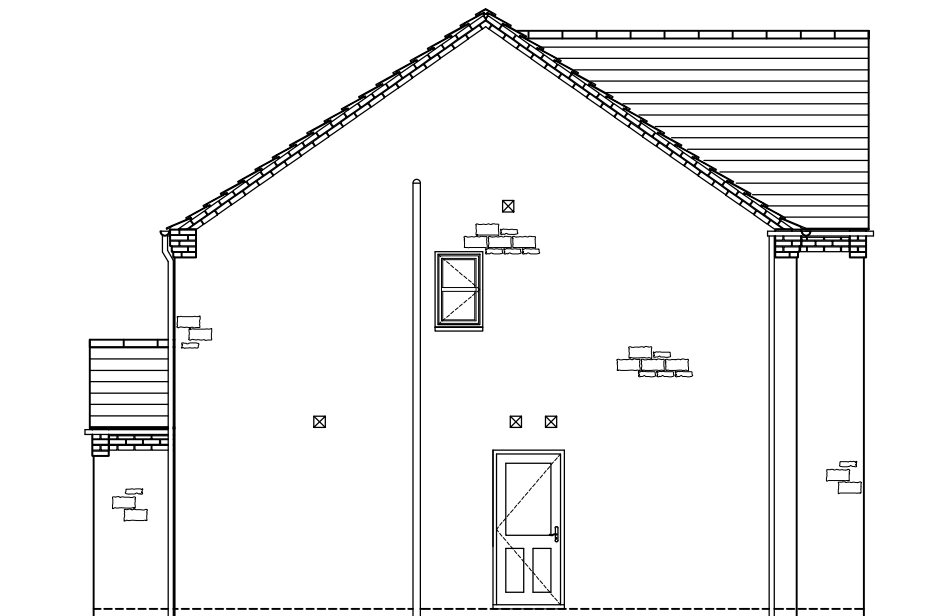

SIDE ELEVATION

PLOT NUMBERS		78 - (AS) - (OPP)	
--------------	--	----------------------	--

REV	DESCRIPTION	DATE	INIT


MORRIS HOMES
 Morris Homes (Group) Limited
 Morland House
 Altrincham Road
 Wilmslow
 Cheshire SK9 5NW
 Tel: (01625) 544 444
 Fax: (0845) 833 1845


Job Title
**CLITHEROE
PART L 2023**

Dwg. Title
**PICKMERE
ELEVATIONS**


date	drawn	checked	scale	dwg.no	rev
JAN 26	SK	MF	1:100 @ A3	CLIPIC4H/E/01	-

MILLIMETRES 1,000 0 5,000 10,000 15,000 MILLIMETRES

SCALE BAR 1:100

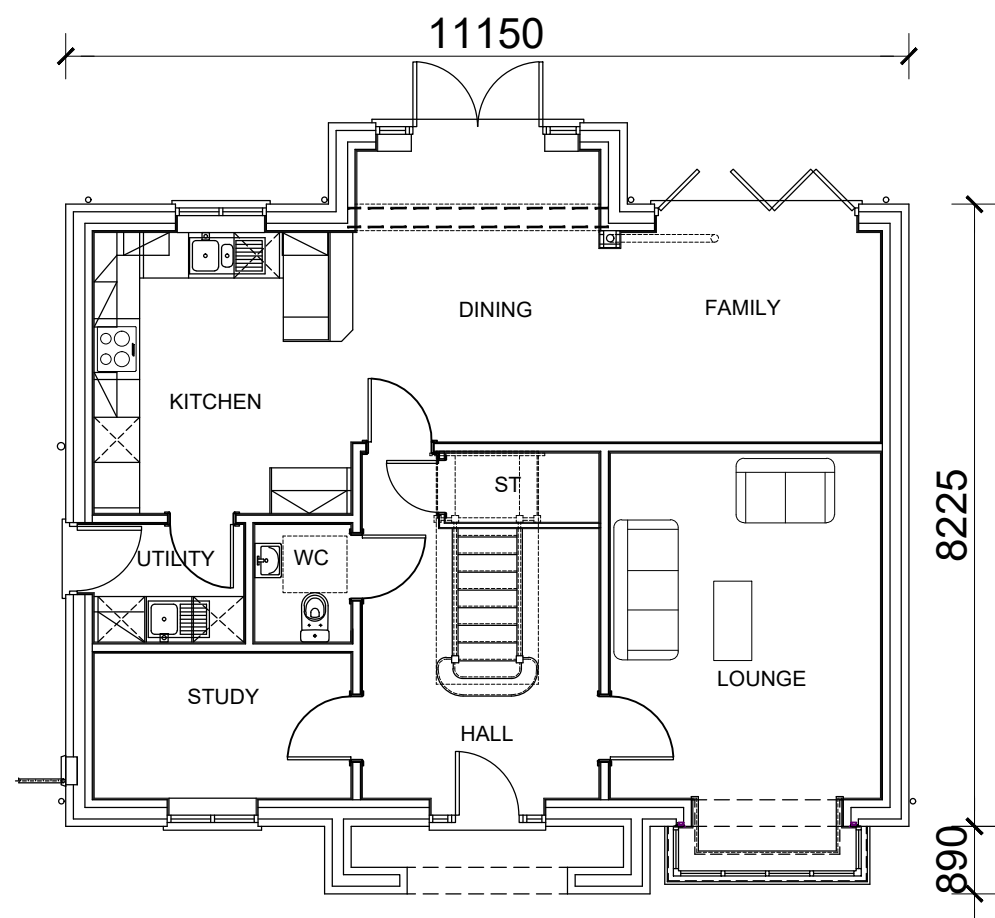

GROUND FLOOR PLAN

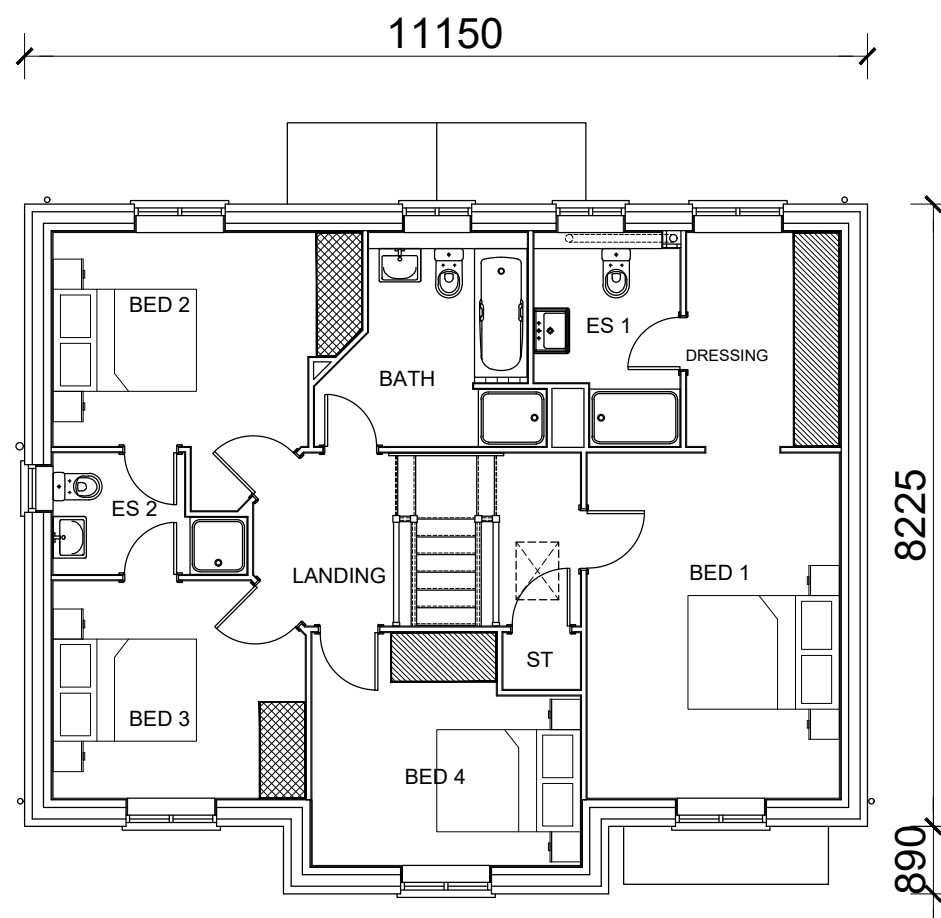

FIRST FLOOR PLAN

PLOT NUMBERS	78 - (AS) - (OPP)
--------------	----------------------

REV	DESCRIPTION	DATE	INIT

MORRIS HOMES
 Morris Homes (Group) Limited
 Morland House
 Altrincham Road
 Wilmslow
 Cheshire SK9 5NW
 Tel: (01625) 544 444
 Fax: (0845) 833 1845

Job Title
**CLITHEROE
 PART L 2023**

Dwg. Title
**PICKMERE
 PLANS**


date	drawn	checked	scale	dwg.no	rev
JAN 26	SK	MF	1:100 @ A3	CLIPIC4H/P/01	-

MILLIMETRES 1,000 0 5,000 10,000 15,000 MILLIMETRES

SCALE BAR 1:100




FRONT ELEVATION

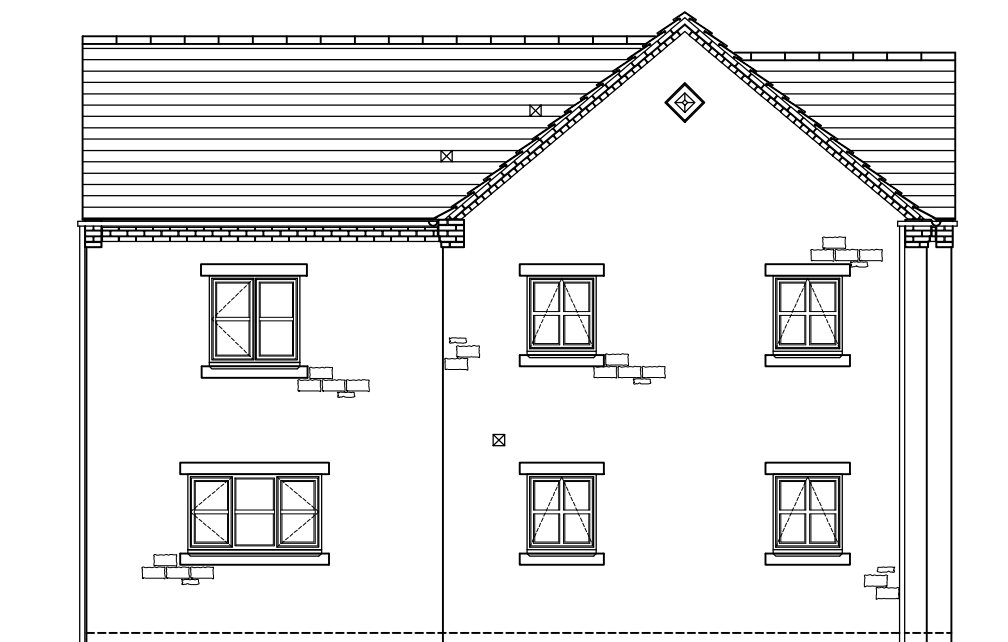

SIDE ELEVATION



REAR ELEVATION

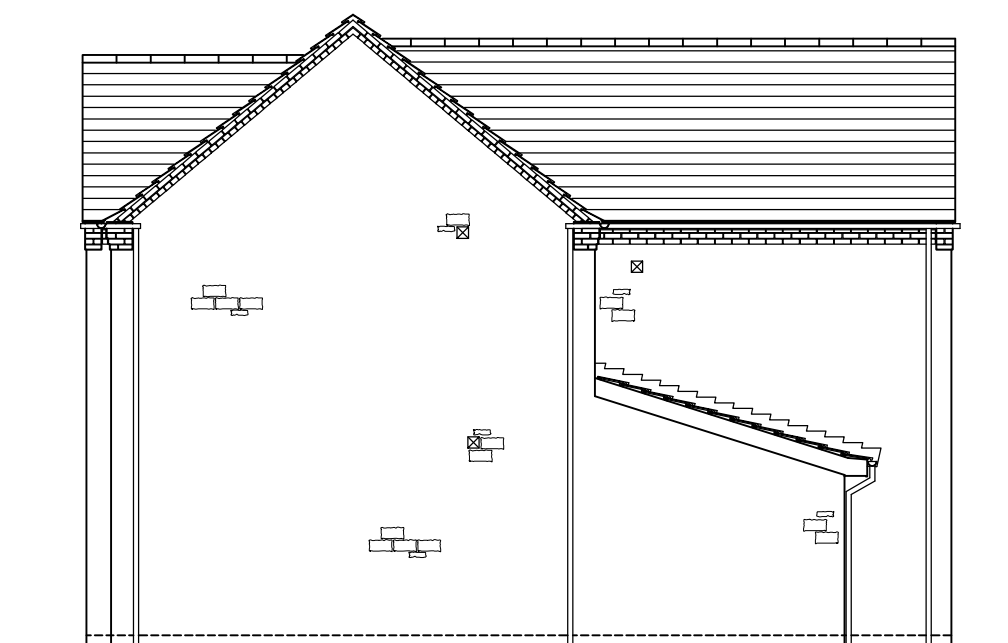

SIDE ELEVATION

PLOT NUMBERS	82 - (AS) - (OPP)
--------------	----------------------

REV	DESCRIPTION	DATE	INIT


MORRIS HOMES
 Morris Homes (Group) Limited
 Morland House
 Altrincham Road
 Wilmslow
 Cheshire SK9 5NW
 Tel: (01625) 544 444
 Fax: (0845) 833 1845


Job Title
**CLITHEROE
PART L 2023**

Dwg. Title
**WINSTER
ELEVATIONS**


date	drawn	checked	scale	dwg.no	rev
JAN 26	SK	MF	1:100 @ A3	CLJ/WINS/4H/E/01	-

MILLIMETRES 1,000 0 5,000 10,000 15,000 MILLIMETRES

SCALE BAR 1:100

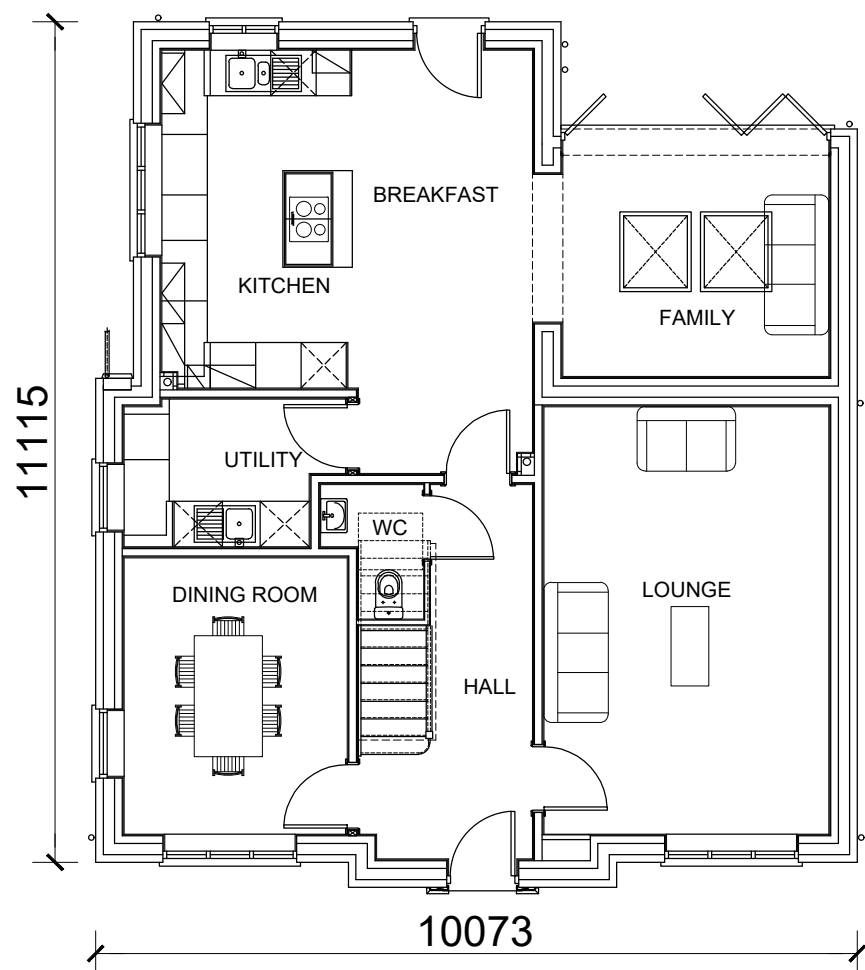

GROUND FLOOR PLAN

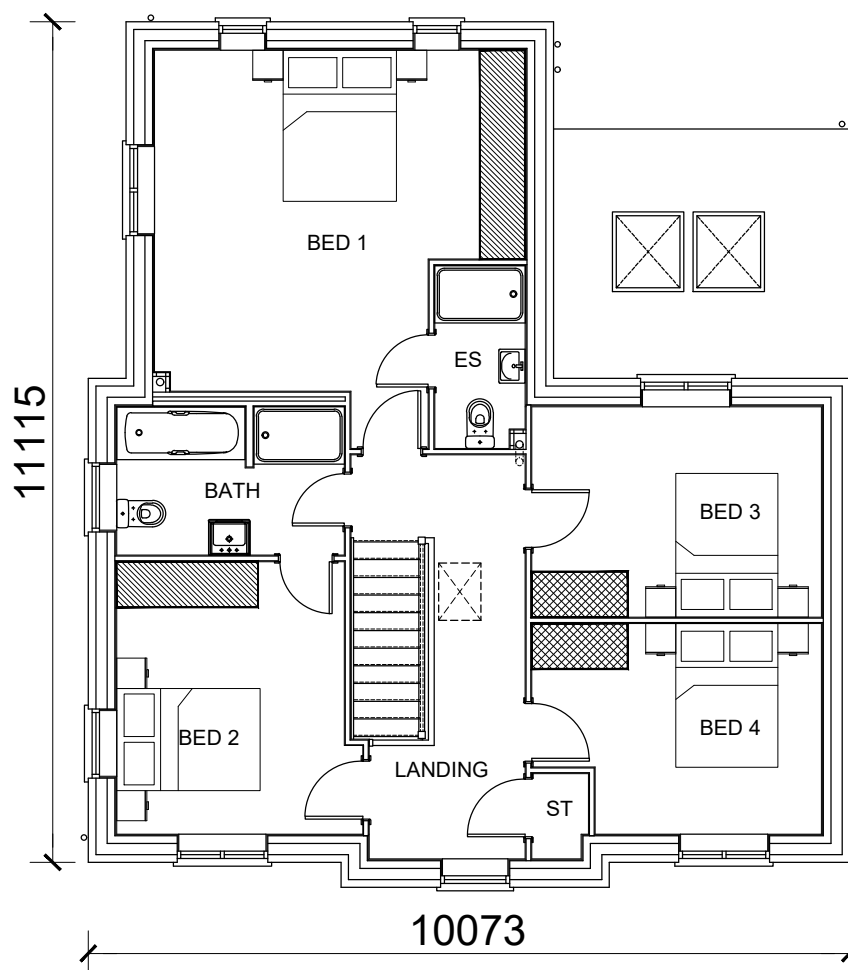

FIRST FLOOR PLAN

PLOT NUMBERS	82 - (AS) - (OPP)
--------------	----------------------

REV	DESCRIPTION	DATE	INIT

MORRIS HOMES
 Morris Homes (Group) Limited
 Morland House
 Altrincham Road
 Wilmslow
 Cheshire SK9 5NW
 Tel: (01625) 544 444
 Fax: (0845) 833 1845

Job Title
**CLITHEROE
 PART L 2023**

Dwg. Title
**WINSTER
 PLANS**


date	drawn	checked	scale	dwg.no	rev
JAN 26	SK	MF	1:100 @ A3	CLJ/WINS/4H/P/01	-

MILLIMETRES 1,000 0 5,000 10,000 15,000 MILLIMETRES


SCALE BAR 1:100




FRONT ELEVATION

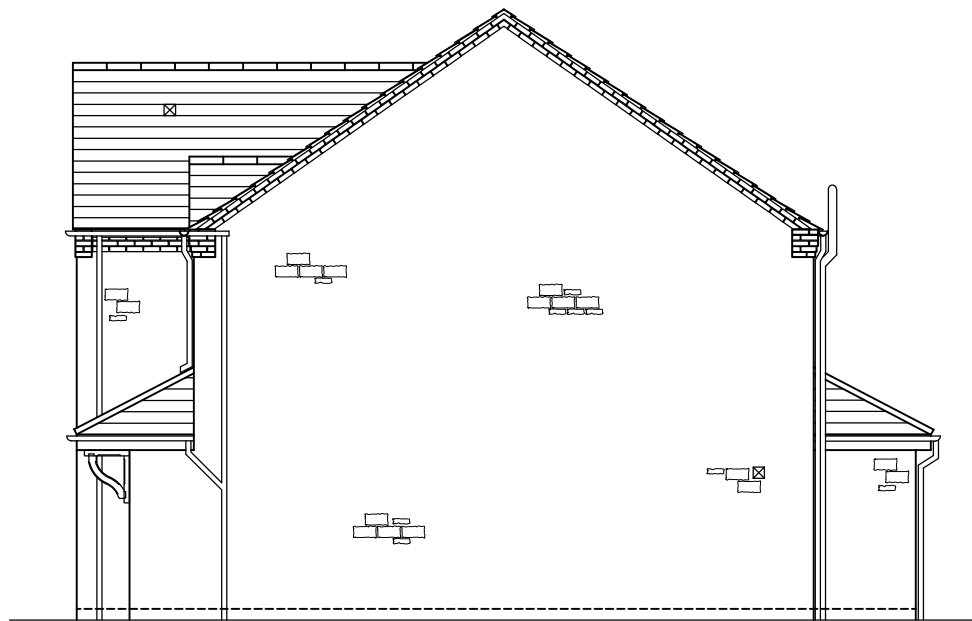

SIDE ELEVATION

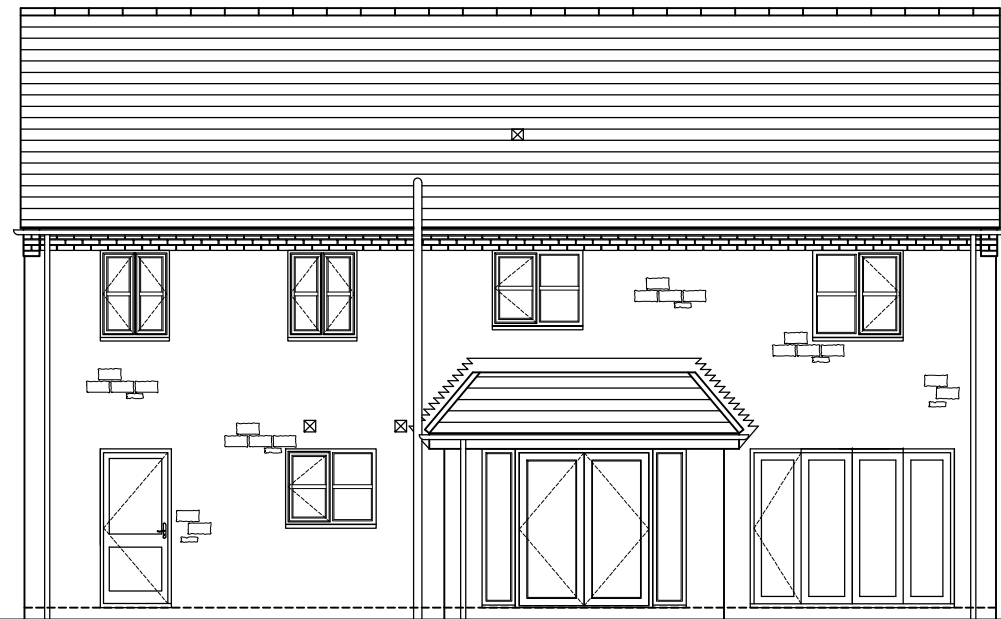

REAR ELEVATION

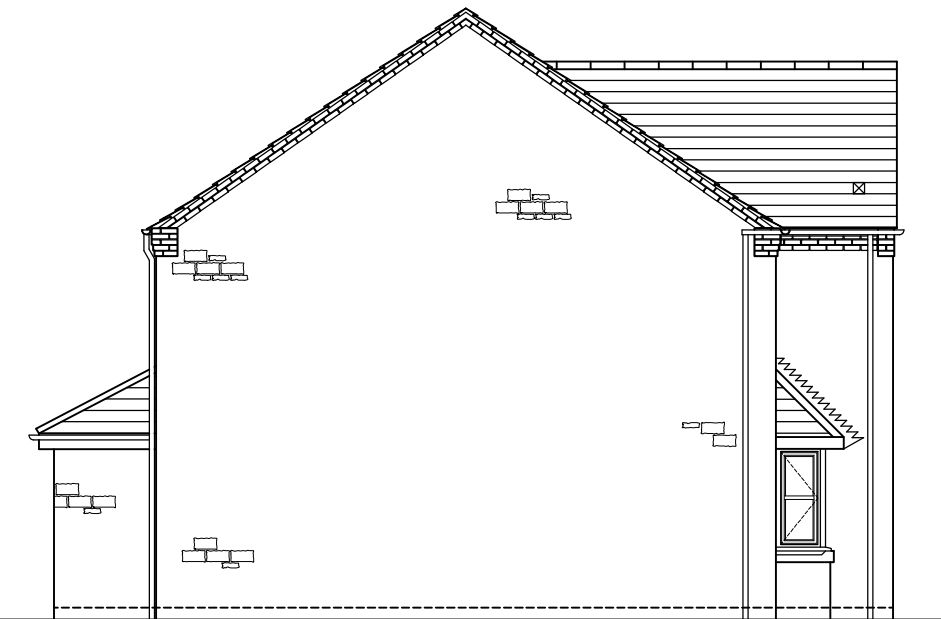

SIDE ELEVATION

PLOT NUMBERS
62, 67 - (AS)
63 - (OPP)

REV	DESCRIPTION	DATE	INIT

MORRIS HOMES
Morris Homes (Group) Limited
Morland House
Altrincham Road
Wilmslow
Cheshire SK9 5NW
Tel: (01625) 544 444
Fax: (0845) 833 1845


Job Title
**CLITHEROE
PART L 2023**

Dwg. Title
**SEVERN
ELEVATIONS**


date	drawn	checked	scale	dwg.no	rev
JAN 26	SK	MF	1:100 @ A3	CLI/SEV/4H/E/01	-

MILLIMETRES 1,000 0 5,000 10,000 15,000 MILLIMETRES

SCALE BAR 1:100

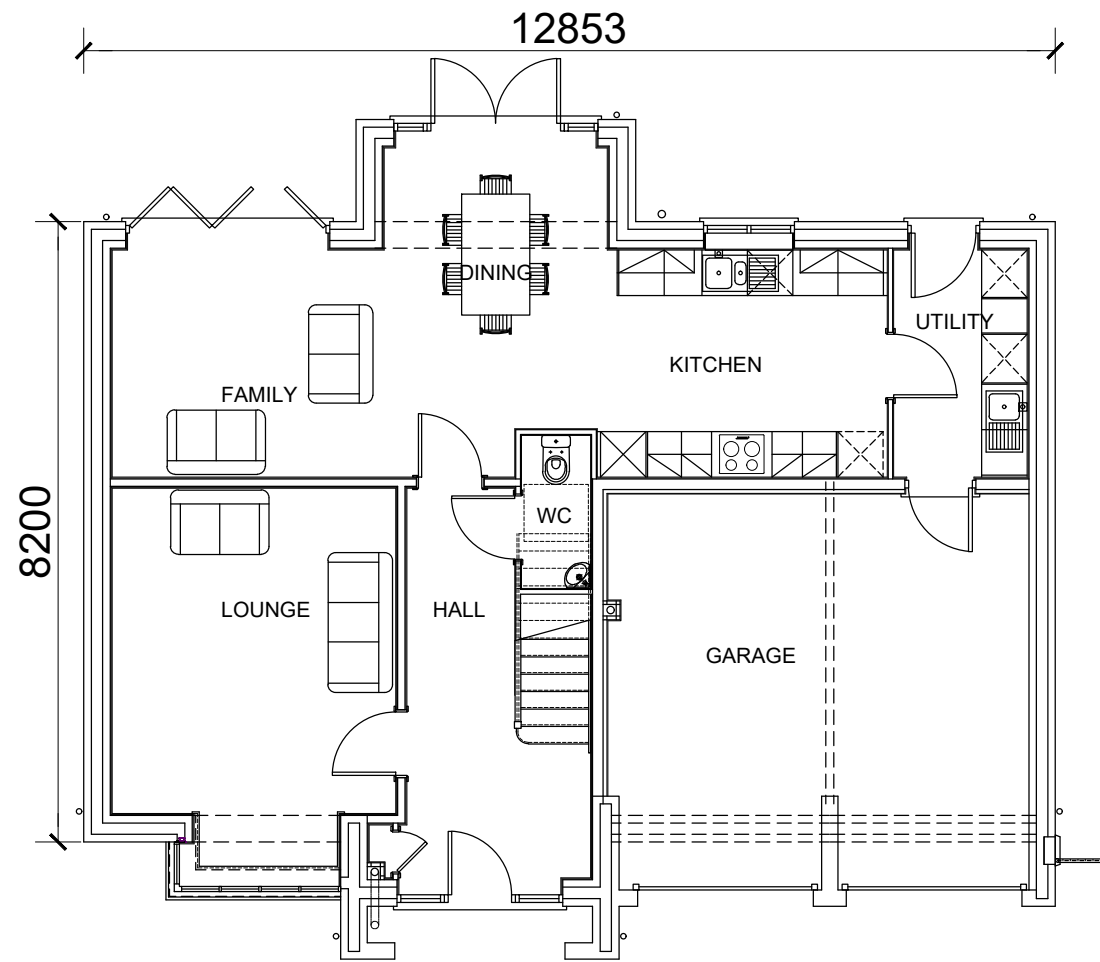

GROUND FLOOR PLAN

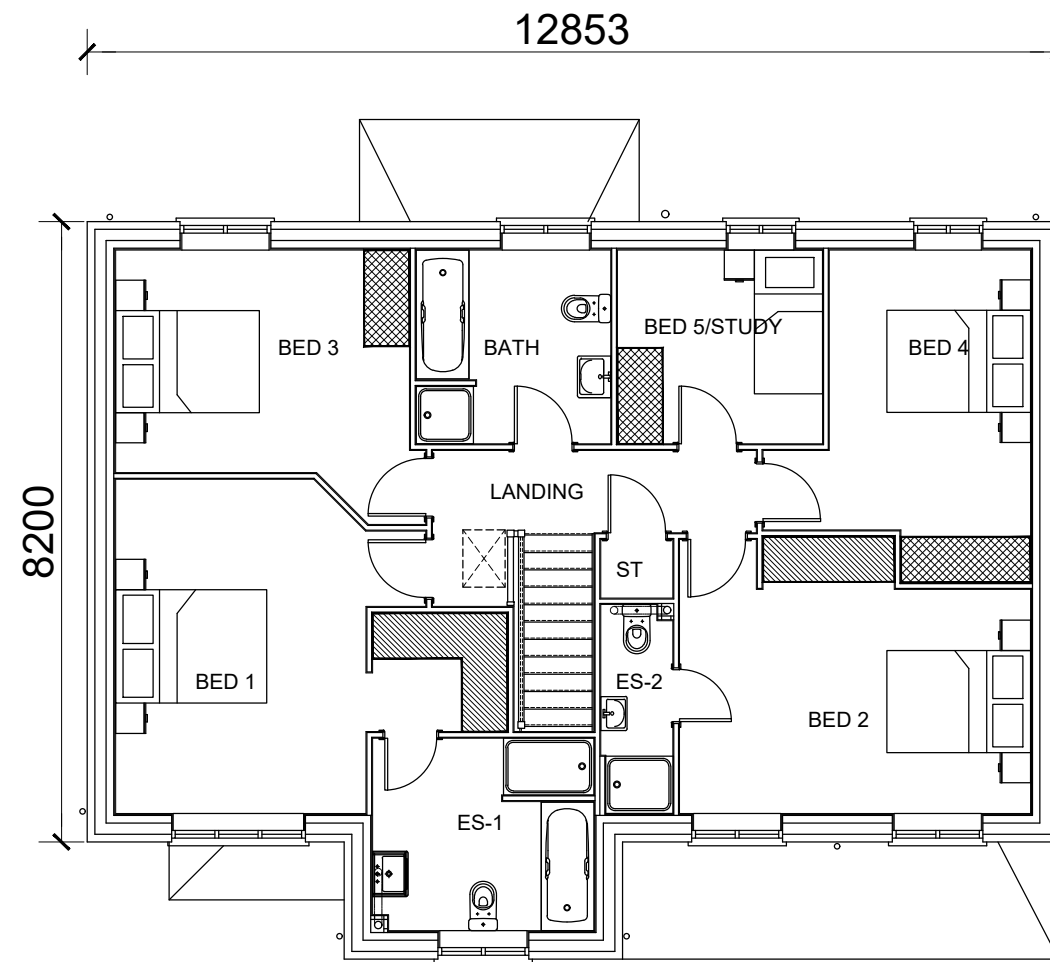

FIRST FLOOR PLAN

PLOT NUMBERS	
62, 67 - (AS) 63 - (OPP)	

REV	DESCRIPTION	DATE	INIT

 Morris Homes (Group) Limited
Morland House
Altrincham Road
Wilmslow
Cheshire SK9 5NW
Tel: (01625) 544 444
Fax: (0845) 833 1845


Job Title
**CLITHEROE
PART L 2023**

Dwg. Title
**SEVERN
PLANS**


date	drawn	checked	scale	dwg.no	rev
JAN 26	SK	MF	1:100 @ A3	CLI/SEV/4H/P/01	-

MILLIMETRES 1,000 0 5,000 10,000 15,000 MILLIMETRES


SCALE BAR 1:100

 


FRONT ELEVATION

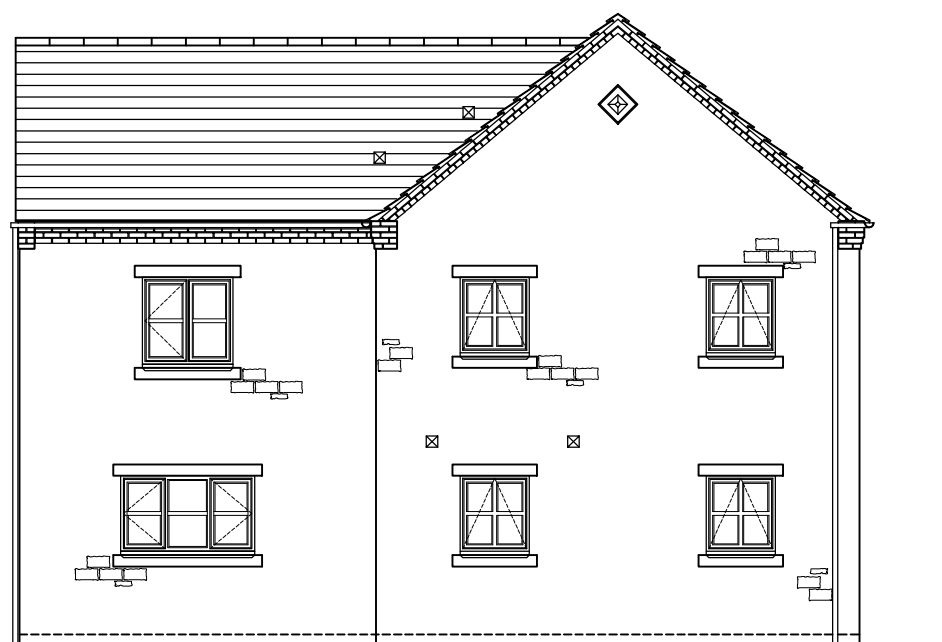

EXPOSED SIDE ELEVATION

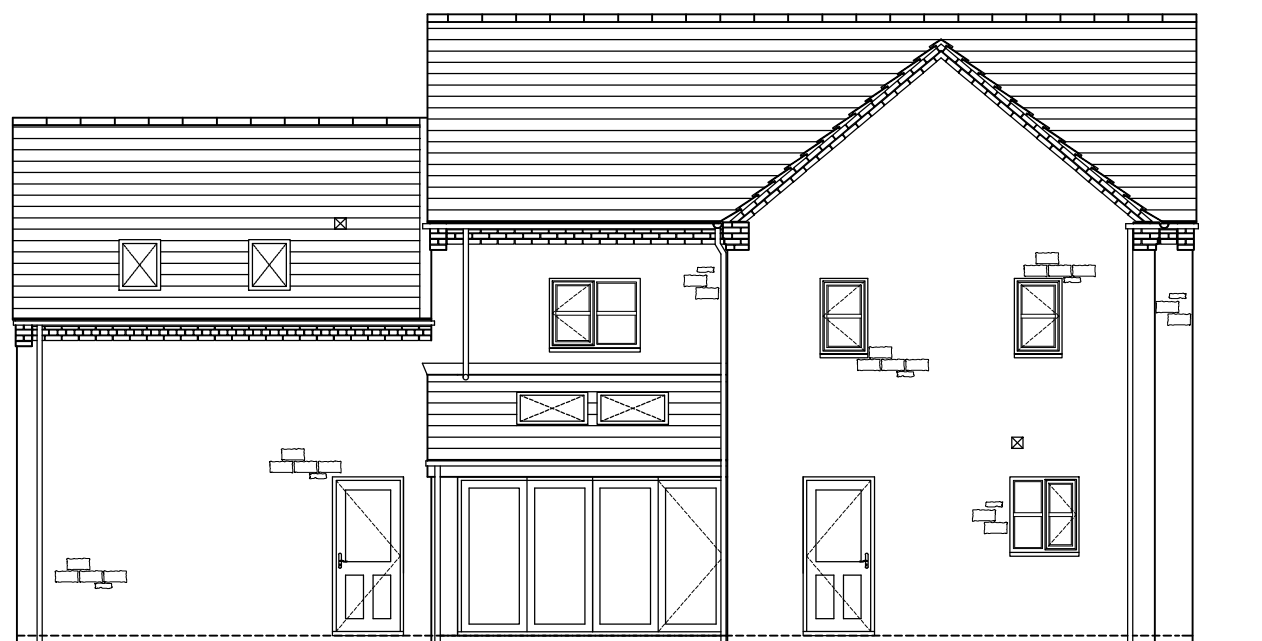

REAR ELEVATION

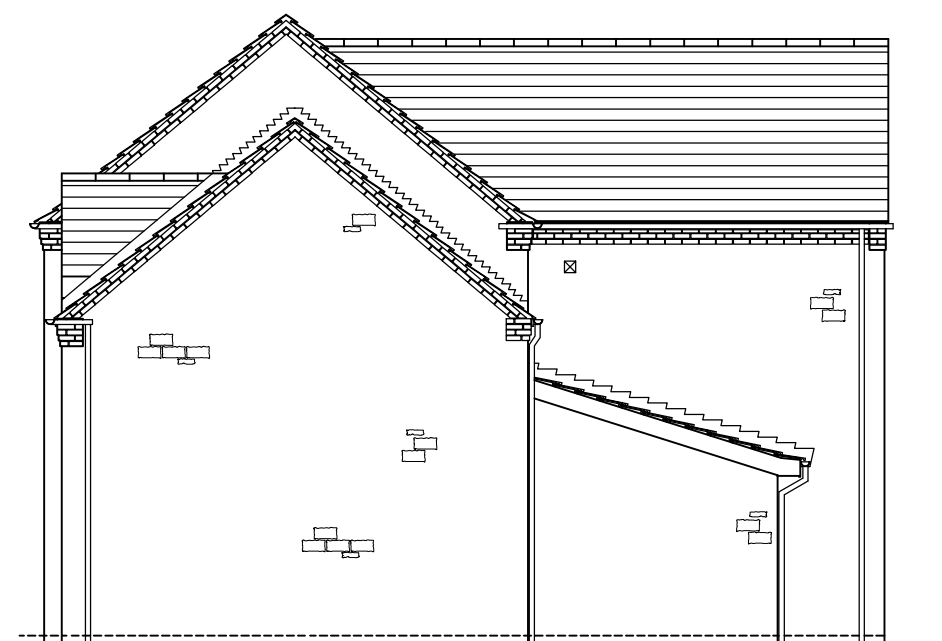

SIDE ELEVATION

PLOT NUMBERS		14, 64, - (AS) 61 - (OPP)	
--------------	--	------------------------------	--

A	Plot No.s updated	22.01.26	SK
REV	DESCRIPTION	DATE	INIT


MORRIS HOMES
 Morris Homes (Group) Limited
 Morland House
 Altrincham Road
 Wilmslow
 Cheshire SK9 5NW
 Tel: (01625) 544 444
 Fax: (0845) 833 1845


Job. Title
**CLITHEROE
PART L 2023**

Dwg. Title
**WINCHESTER
ELEVATIONS**


date	drawn	checked	scale	dwg.no	rev
JAN 26	SK	MF	1:100 @ A3	CLJ/WINC/SH/E/01	A

MILLIMETRES 1,000 0 5,000 10,000 15,000 MILLIMETRES

SCALE BAR 1:100

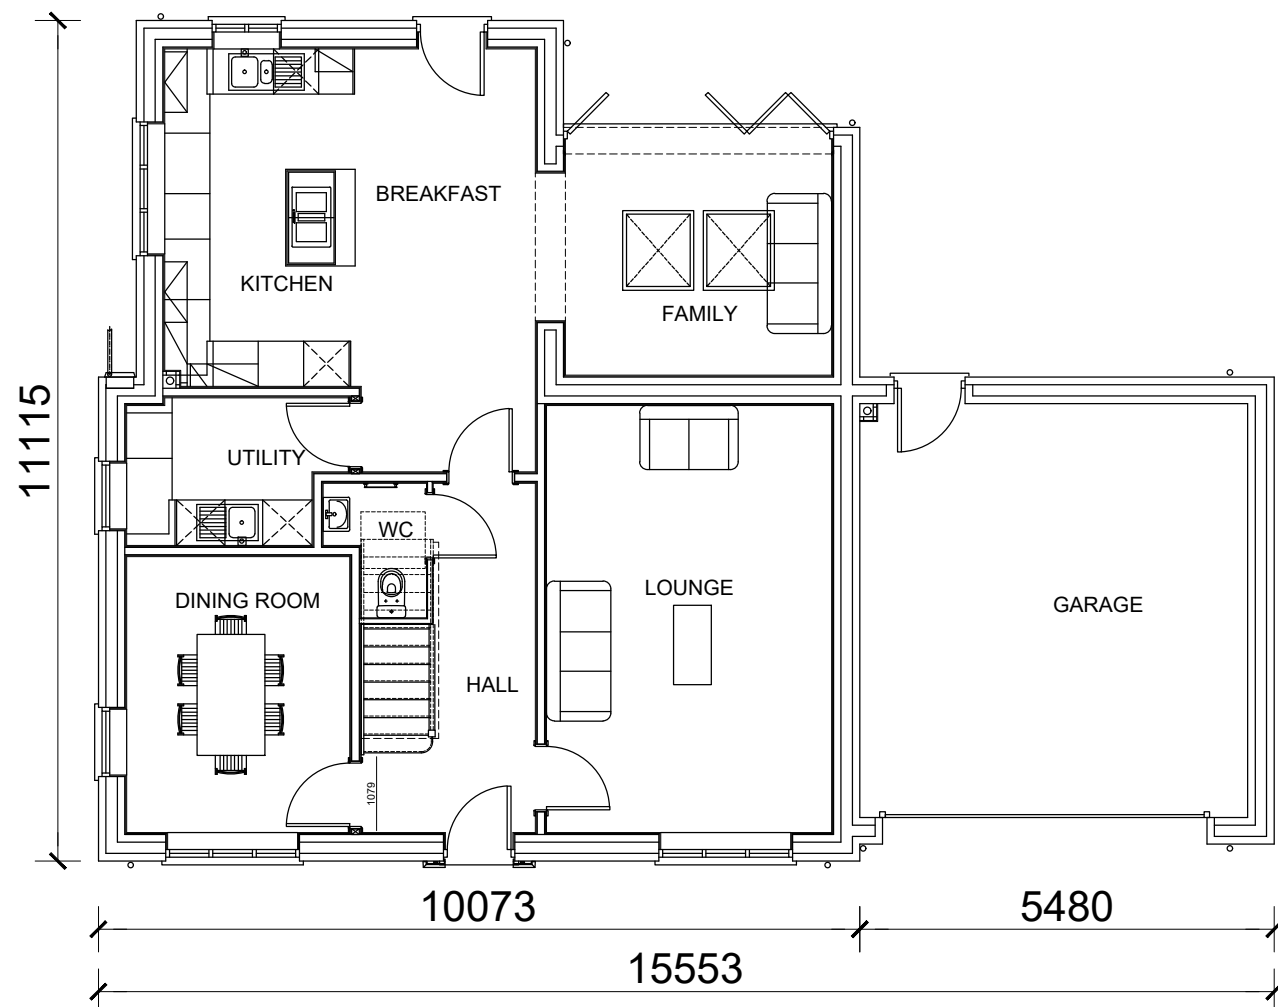

GROUND FLOOR PLAN

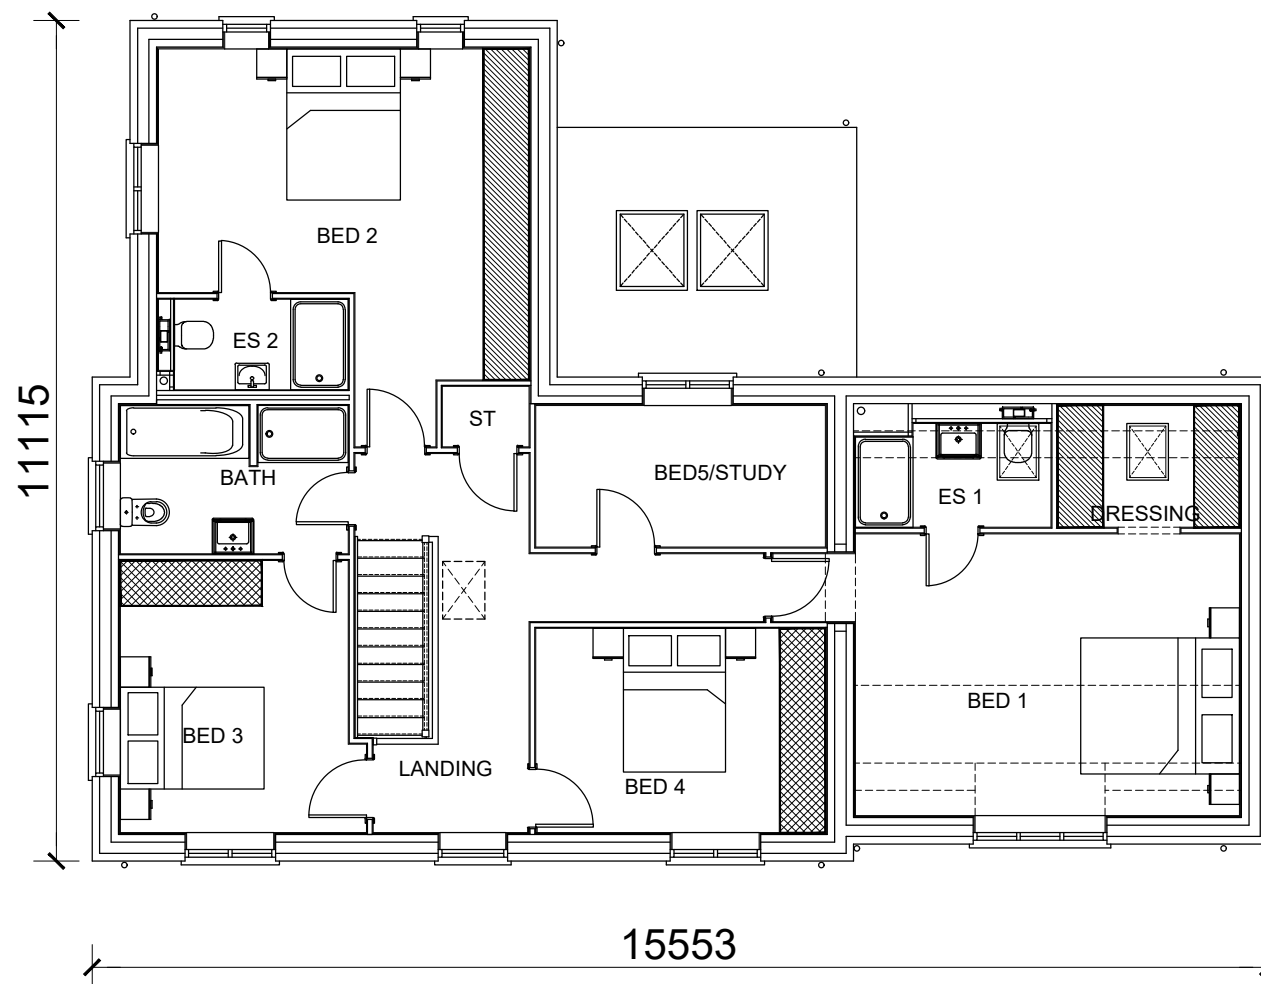

FIRST FLOOR PLAN

PLOT NUMBERS		14, 64, - (AS) 61 - (OPP)	
--------------	--	------------------------------	--

A	Plot No.s updated	22.01.26	SK
REV	DESCRIPTION	DATE	INIT

MORRIS HOMES
 Morris Homes (Group) Limited
 Morland House
 Altrincham Road
 Wilmslow
 Cheshire SK9 5NW
 Tel: (01625) 544 444
 Fax: (0845) 833 1845

Job Title
**CLITHEROE
 PART L 2023**

Dwg. Title
**WINCHESTER
 PLANS**


date	drawn	checked	scale	dwg.no	rev
JAN 26	SK	MF	1:100 @ A3	CLJ/WINC/SH/P/01	A

MILLIMETRES 1,000 0 5,000 10,000 15,000 MILLIMETRES

SCALE BAR 1:100




FRONT ELEVATION

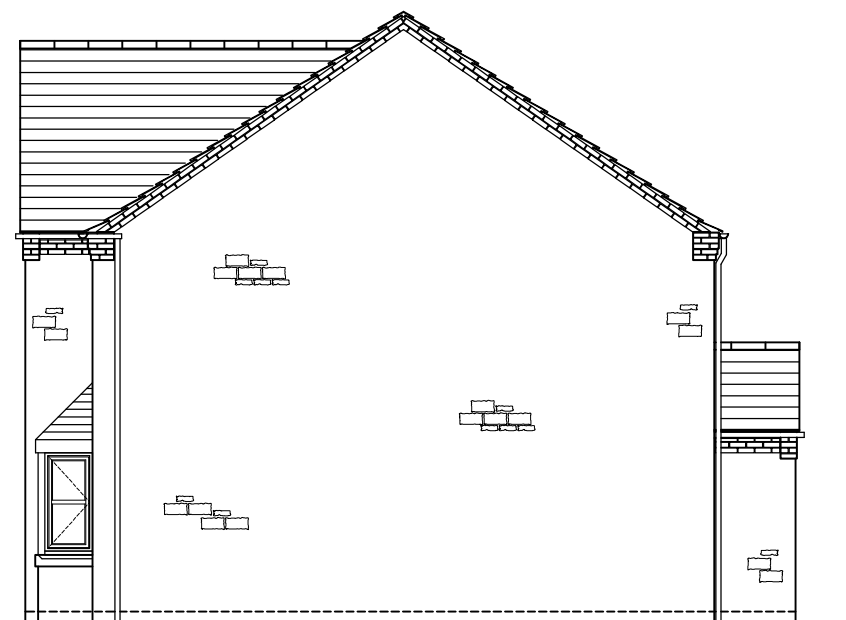

SIDE ELEVATION



REAR ELEVATION

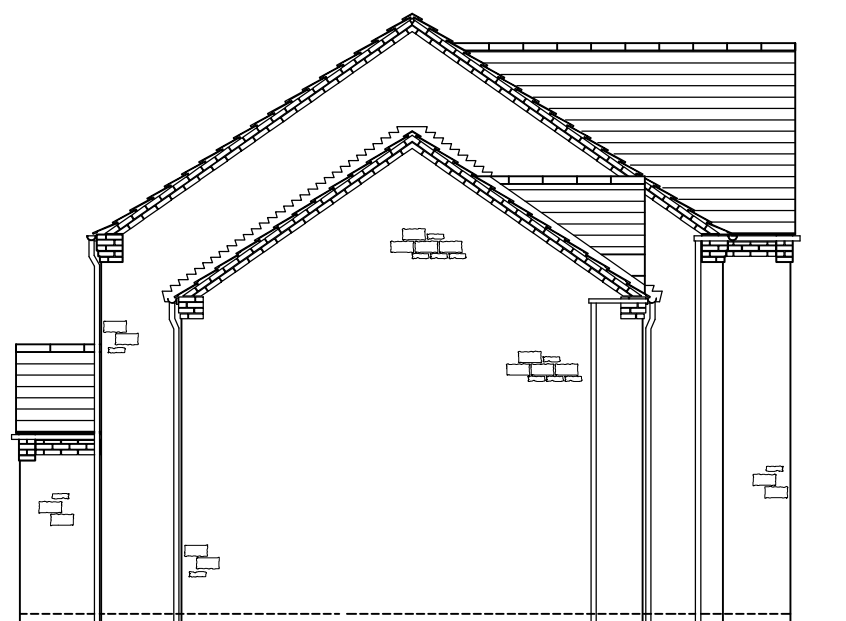

SIDE ELEVATION

PLOT NUMBERS		- (AS)	
		1, 5, 60, 65 - (OPP)	

REV	DESCRIPTION	DATE	INIT
A	Plot No.s updated	22.01.26	SK


MORRIS HOMES
 Morris Homes (Group) Limited
 Morland House
 Altrincham Road
 Wilmslow
 Cheshire SK9 5NW
 Tel: (01625) 544 444
 Fax: (0845) 833 1845


Job Title
**CLITHEROE
 PART L 2023**

Dwg. Title
**PAILTON
 ELEVATIONS**


date	drawn	checked	scale	dwg.no	rev
JAN 26	SK	MF	1:100 @ A3	CLIPAIL/SH/E/01	A

MILLIMETRES 1,000 0 5,000 10,000 15,000 MILLIMETRES

SCALE BAR 1:100

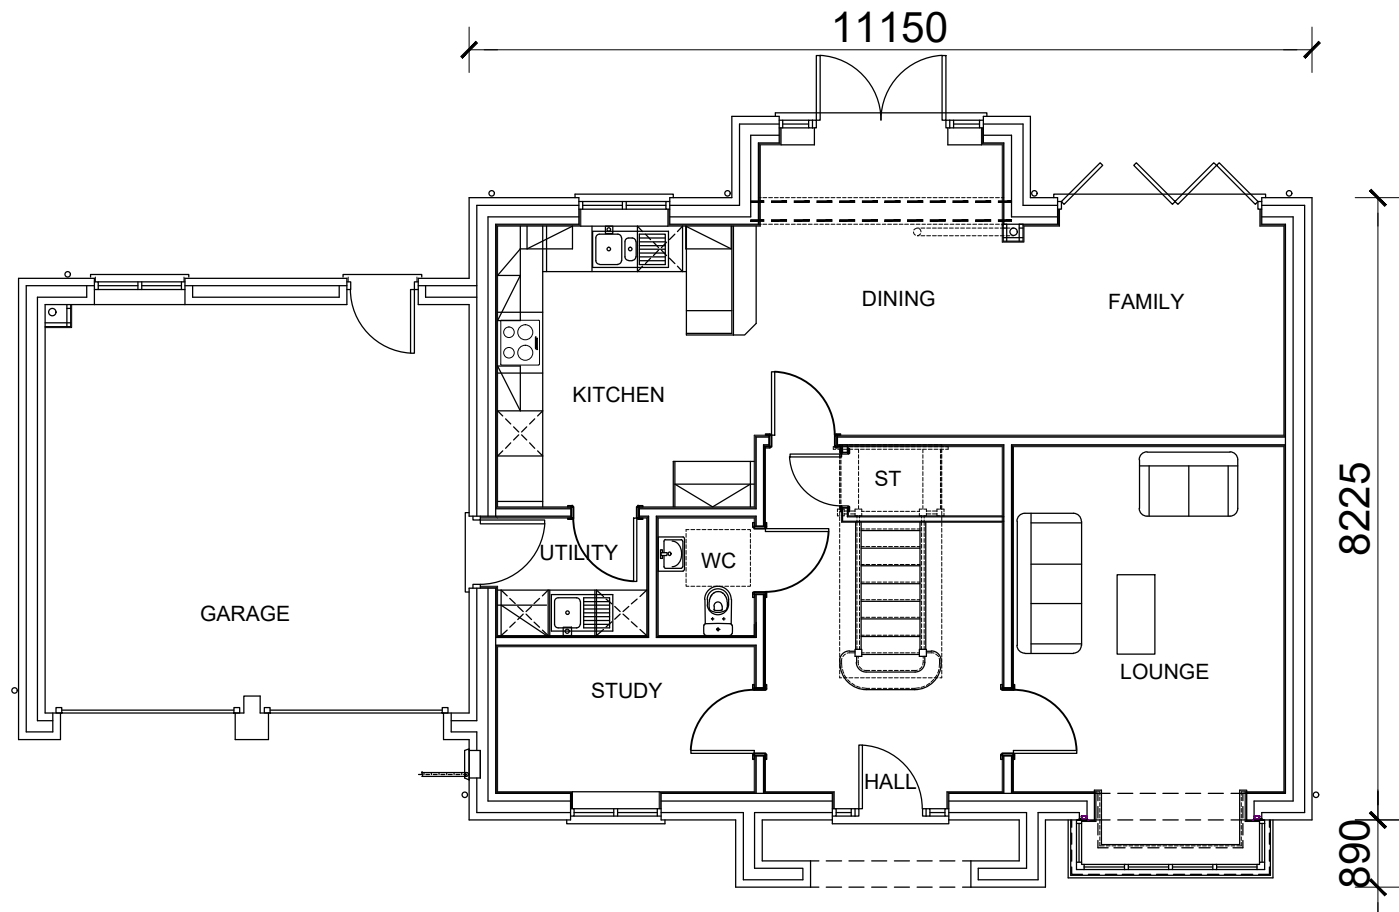

GROUND FLOOR PLAN

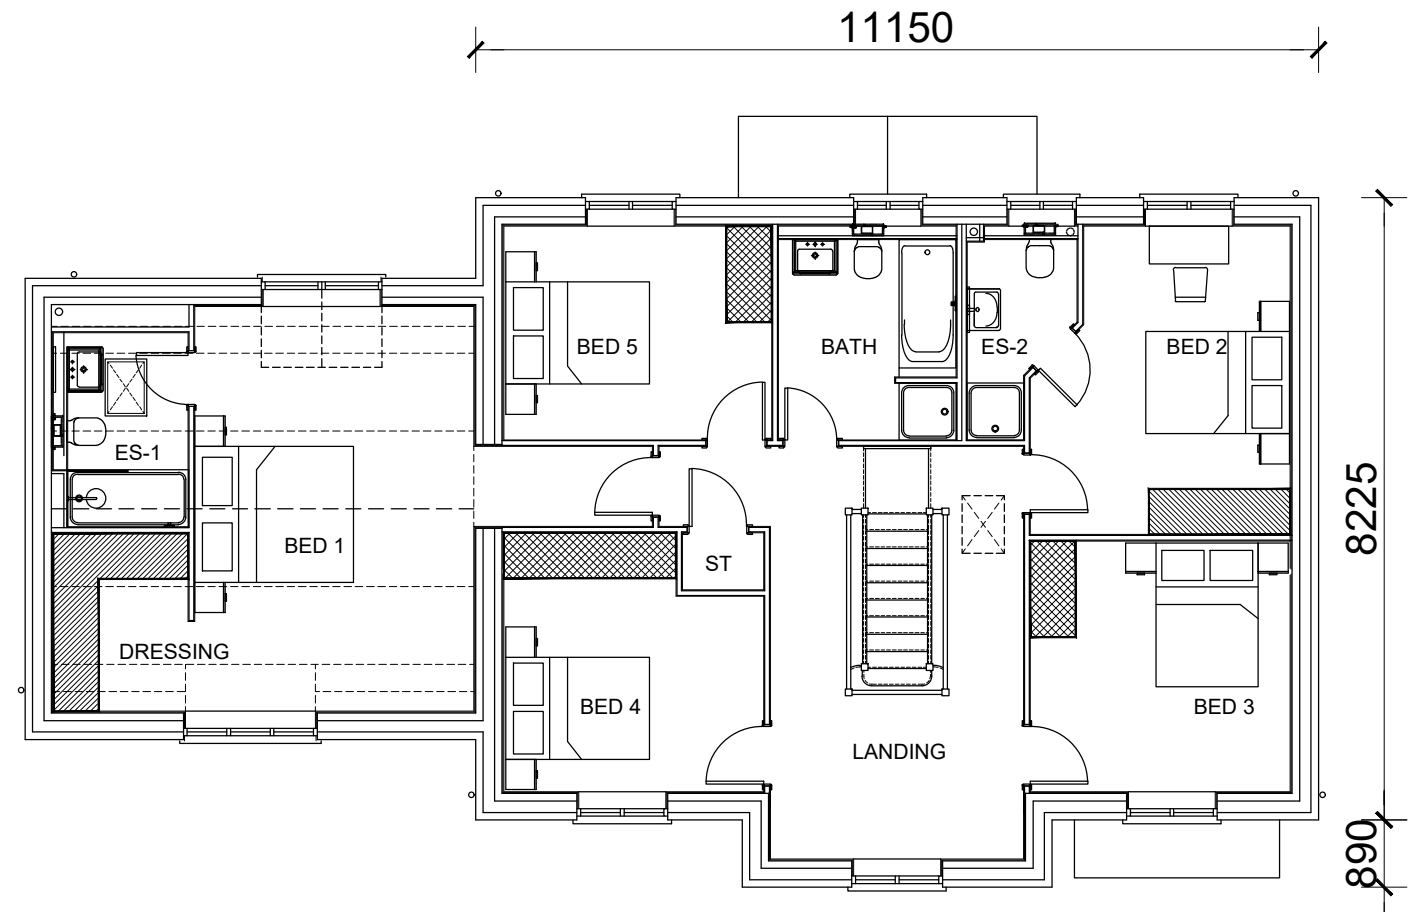

FIRST FLOOR PLAN

PLOT NUMBERS		- (AS) 1, 5, 60, 65 - (OPP)	
--------------	--	--------------------------------	--

A	Plot No.s updated	22.01.26	SK
REV	DESCRIPTION	DATE	INIT


MORRIS HOMES
 Morris Homes (Group) Limited
 Morland House
 Altrincham Road
 Wilmslow
 Cheshire SK9 5NW
 Tel: (01625) 544 444
 Fax: (0845) 833 1845

Job Title
**CLITHEROE
PART L 2023**

Dwg. Title
**PAILTON
PLANS**

date	drawn	checked	scale	dwg.no	rev
JAN 26	SK	MF	1:100 @ A3	CLIPAIL/SH/P/01	A