



MILLIMETRES 1,000 0 5,000 10,000 15,000 MILLIMETRES


SCALE BAR 1:100

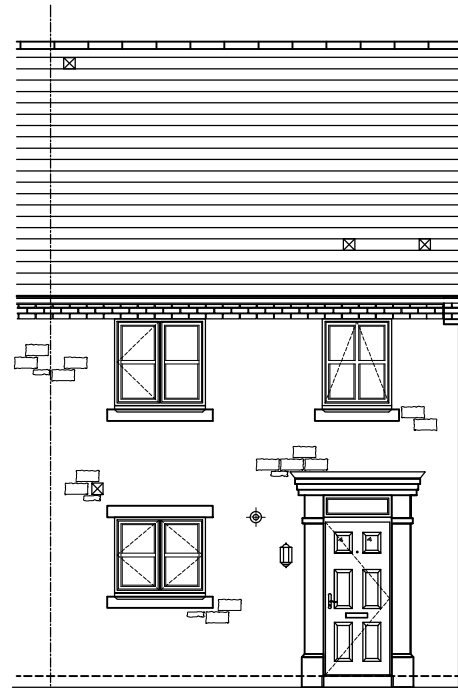


FRONT ELEVATION

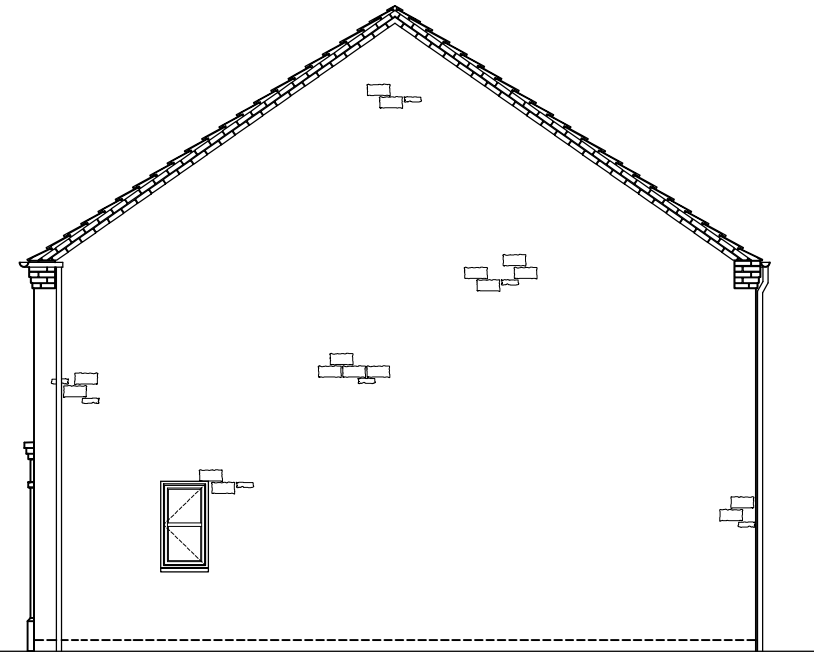

SIDE ELEVATION

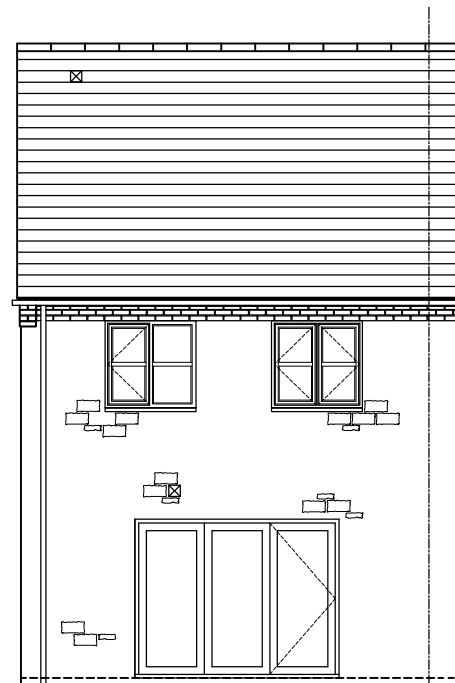

REAR ELEVATION

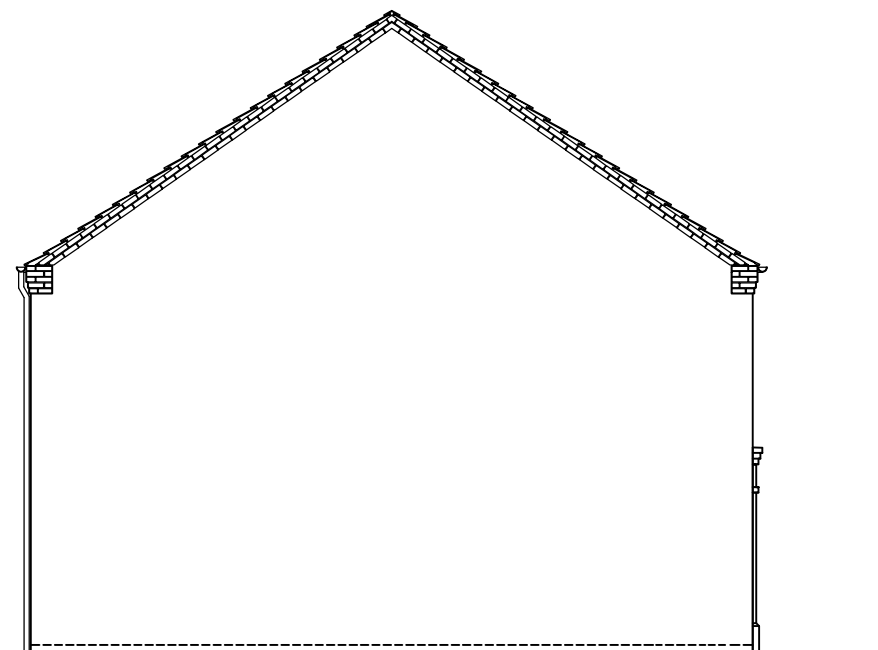

SIDE ELEVATION

PLOT NUMBERS	
22, 87, 94-96, 110 - (AS) 23, 111, 122, 123 - (OPP)	

A	Plot No.s updated	22.01.26	SK
REV	DESCRIPTION	DATE	INIT


**MORRIS HOMES**  
 Morris Homes (Group) Limited  
 Morland House  
 Altrincham Road  
 Wilmslow  
 Cheshire SK9 5NW  
 Tel: (01625) 544 444  
 Fax: (0845) 833 1845


Job Title  
**CLITHEROE  
PART L 2023**

Dwg. Title  
**DEANS GATE  
ELEVATIONS**


date	drawn	checked	scale	dwg.no	rev
JAN 26	SK	MF	1:100 @ A3	CLI/DEA/3H/E/01	A

MILLIMETRES 1,000 0 5,000 10,000 15,000 MILLIMETRES

SCALE BAR 1:100

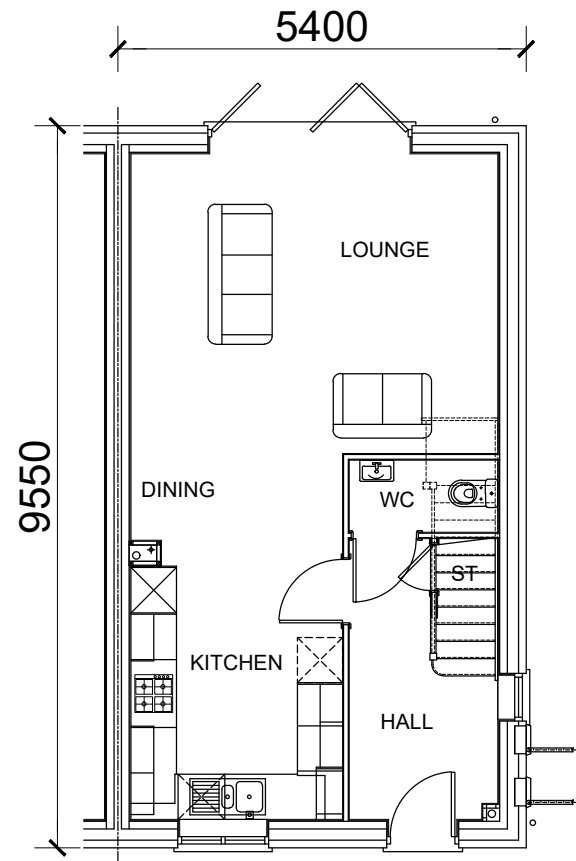

GROUND FLOOR PLAN

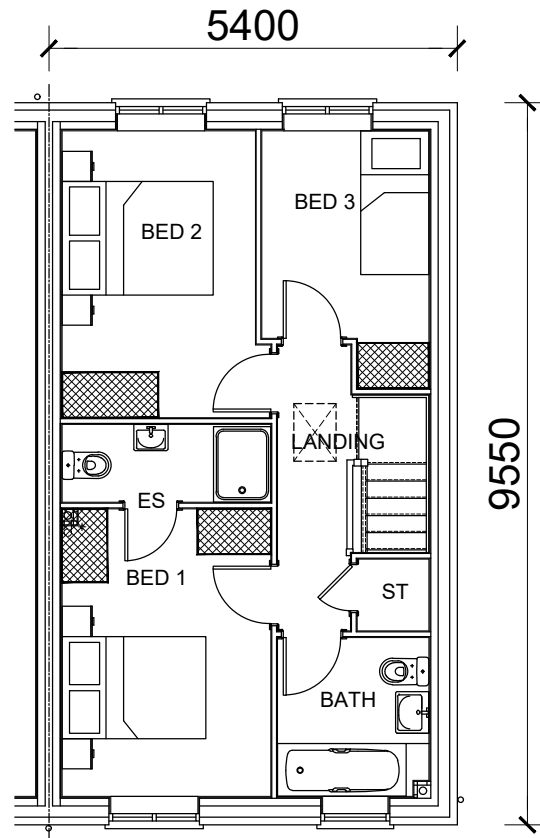

FIRST FLOOR PLAN

PLOT NUMBERS	
22, 87, 94-96, 110 - (AS) 23, 111, 122, 123 - (OPP)	

A	Plot No.s updated	22.01.26	SK
REV	DESCRIPTION	DATE	INIT

 Morris Homes (Group) Limited  
Morland House  
Altrincham Road  
Wilmslow  
Cheshire SK9 5NW  
Tel: (01625) 544 444  
Fax: (0845) 833 1845


Job Title  
**CLITHEROE  
PART L 2023**

Dwg. Title  
**DEANSGATE  
PLANS**


date	drawn	checked	scale	dwg.no	rev
JAN 26	SK	MF	1:100 @ A3	CLI/DEA/3H/P/01	A

MILLIMETRES 1,000 0 5,000 10,000 15,000 MILLIMETRES


SCALE BAR 1:100

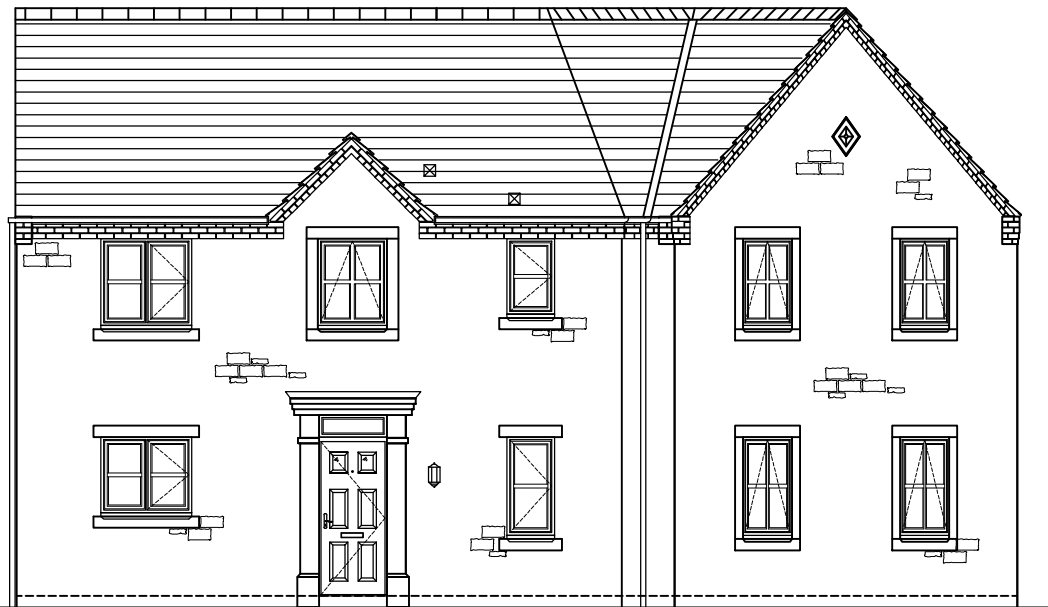

FRONT ELEVATION

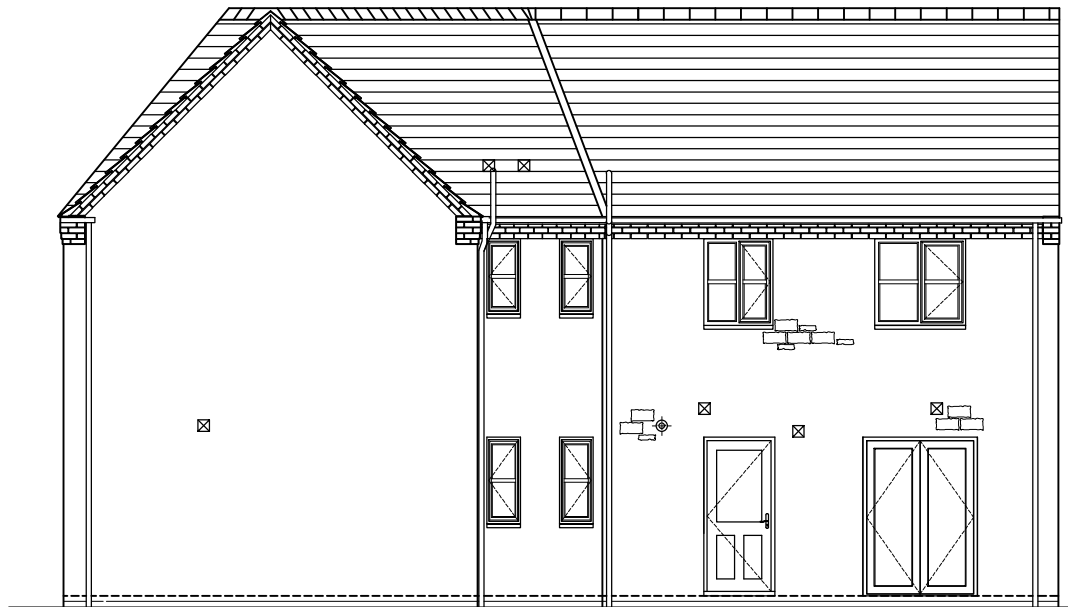

REAR ELEVATION

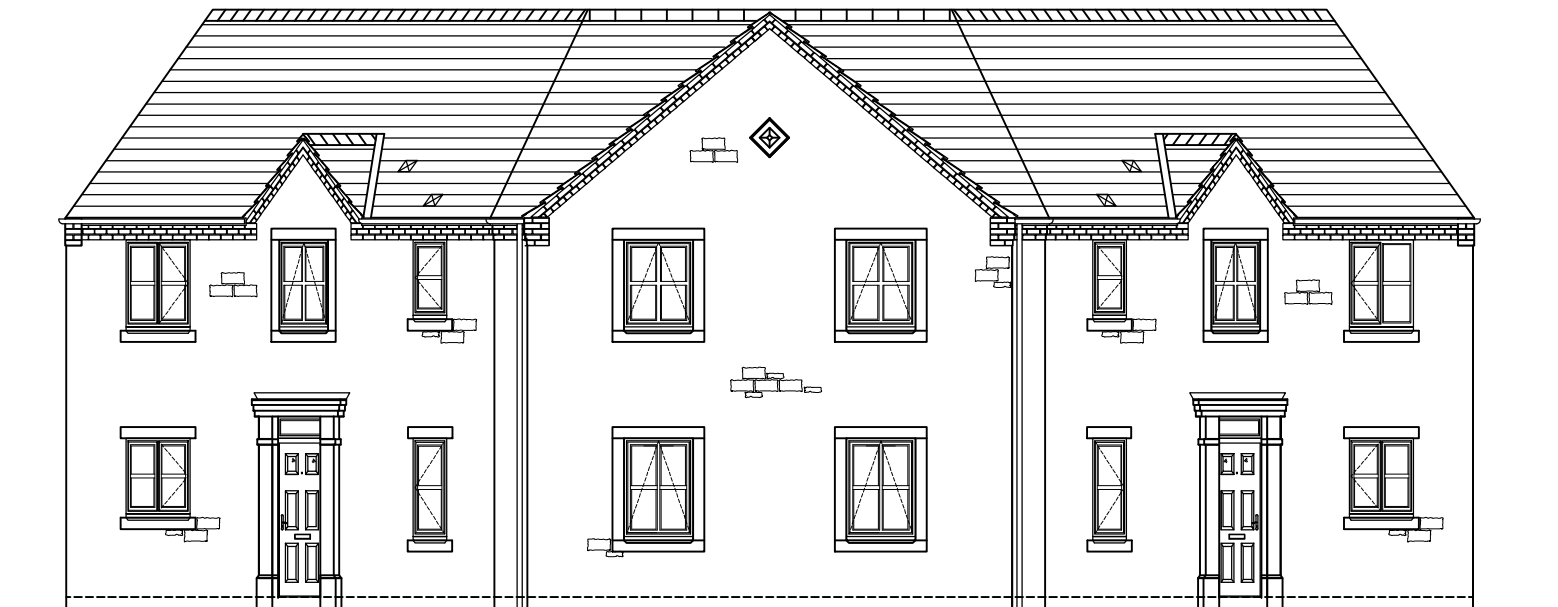

SIDE ELEVATION

PLOT NUMBERS		109, 116 - (AS) 108, 115 - (OPP)	
--------------	--	-------------------------------------	--

--	--	--	--

A	Plot No.s updated	22.01.26	SK
REV	DESCRIPTION	DATE	INIT


**MORRIS HOMES**  
 Morris Homes (Group) Limited  
 Morland House  
 Altrincham Road  
 Wilmslow  
 Cheshire SK9 5NW  
 Tel: (01625) 544 444  
 Fax: (0845) 833 1845


Job Title  
**CLITHEROE  
 PART L 2023**

Dwg. Title  
**DALTON SEMI  
 ELEVATIONS**


date	drawn	checked	scale	dwg.no	rev
JAN 26	SK	MF	1:100 @ A3	CL/DAL/S/3H/E/01	A

MILLIMETRES 1,000 0 5,000 10,000 15,000 MILLIMETRES

SCALE BAR 1:100

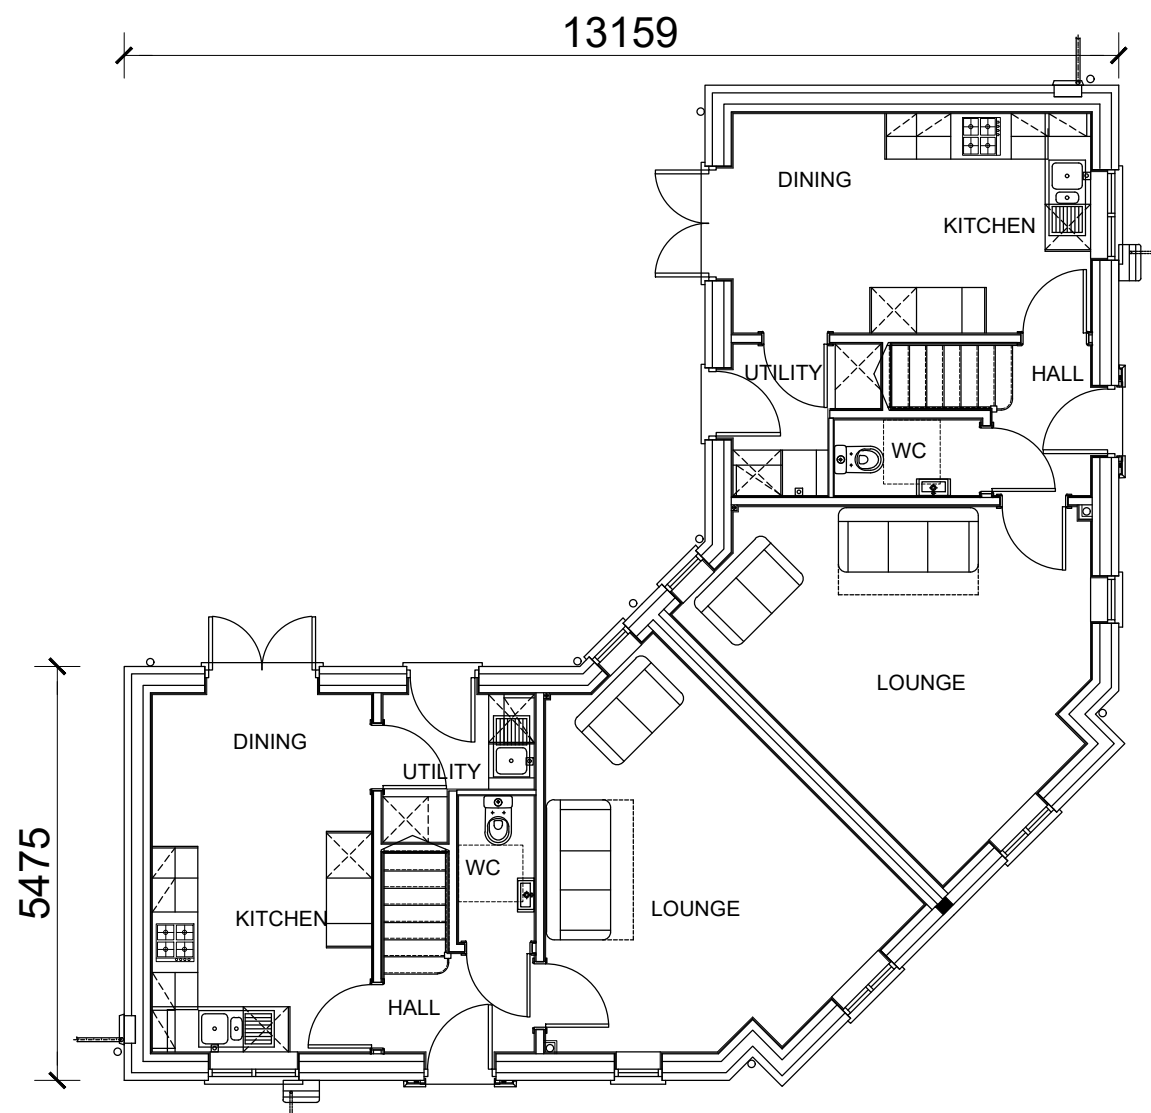

GROUND FLOOR PLAN

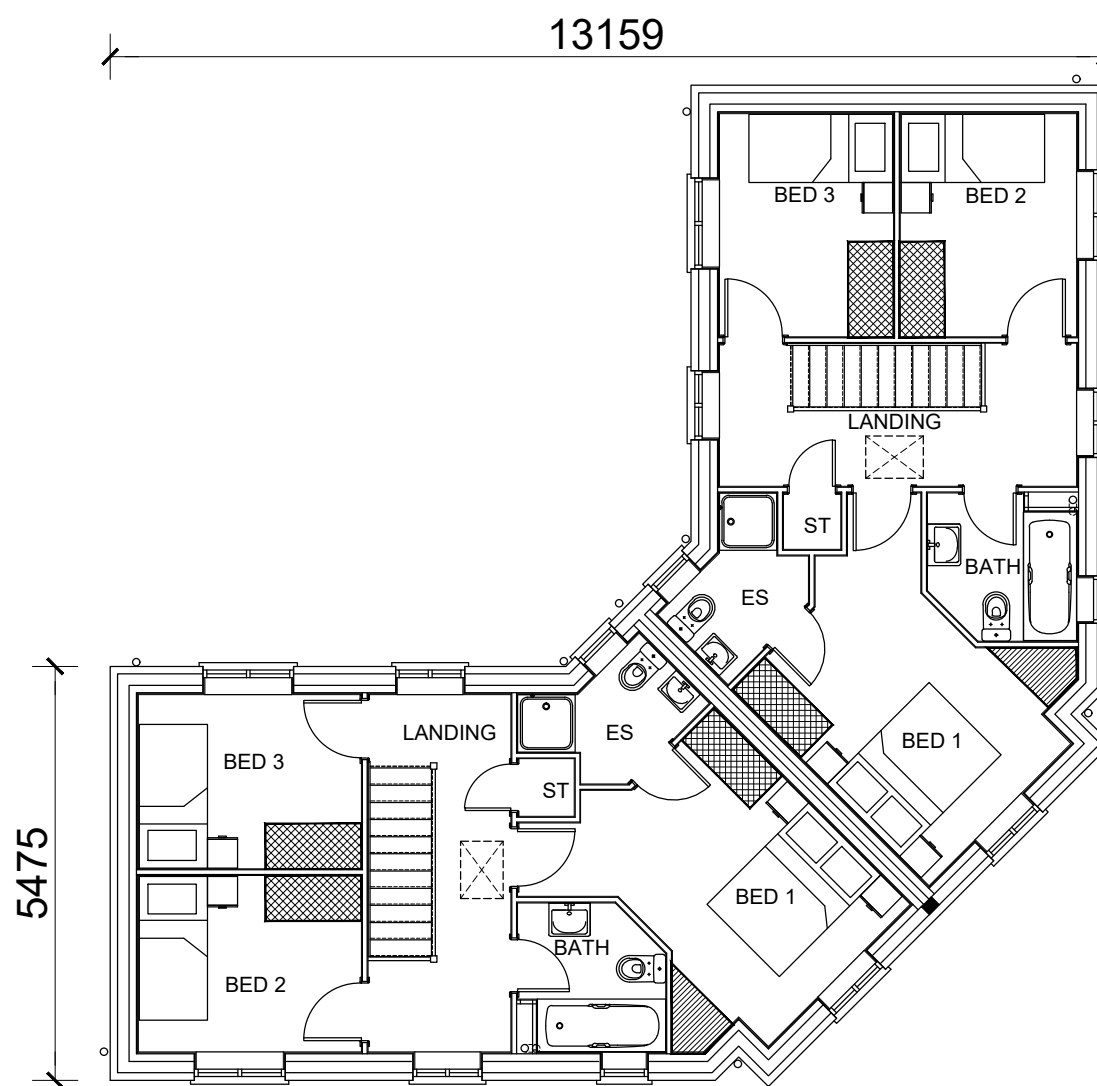

FIRST FLOOR PLAN

PLOT NUMBERS		109, 116 - (AS)	108, 115 - (OPP)
--------------	--	-----------------	------------------

REV	DESCRIPTION	DATE	INIT
A	Plot No.s updated	22.01.26	SK

**MORRIS HOMES**  
 Morris Homes (Group) Limited  
 Morland House  
 Altrincham Road  
 Wilmslow  
 Cheshire SK9 5NW  
 Tel: (01625) 544 444  
 Fax: (0845) 833 1845


Job Title  
**CLITHEROE  
 PART L 2023**

Dwg. Title  
**DALTON SEMI  
 PLANS**


date	drawn	checked	scale	dwg.no	rev
JAN 26	SK	MF	1:100 @ A3	CL/DAL/S/3H/P/01	A

MILLIMETRES 1,000 0 5,000 10,000 15,000 MILLIMETRES


SCALE BAR 1:100

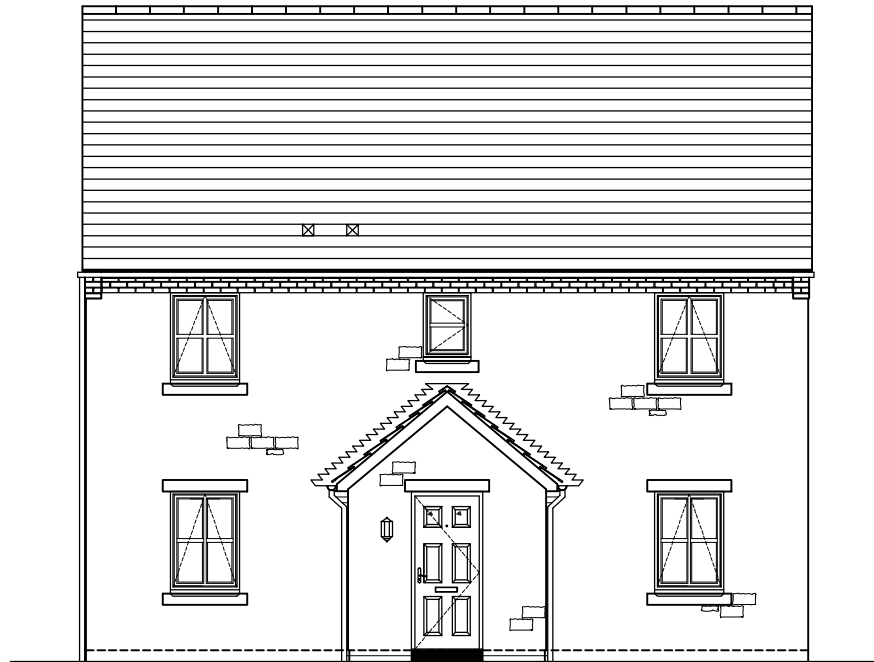


FRONT ELEVATION

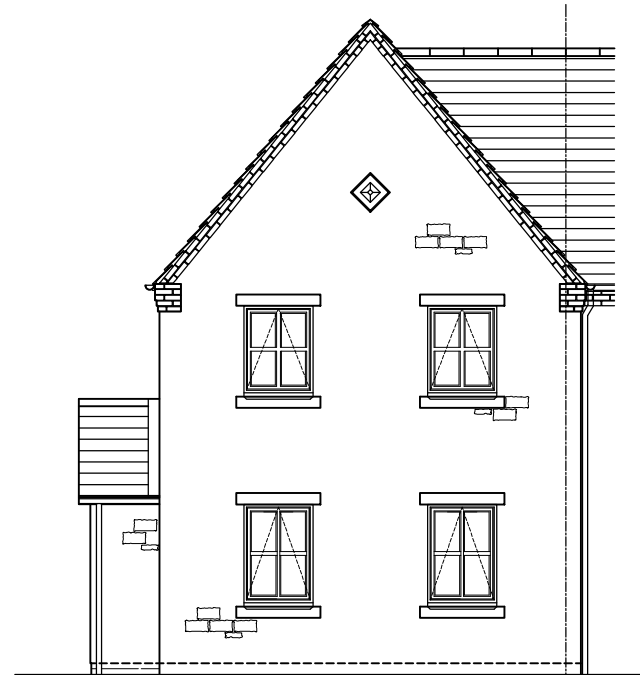

SIDE ELEVATION

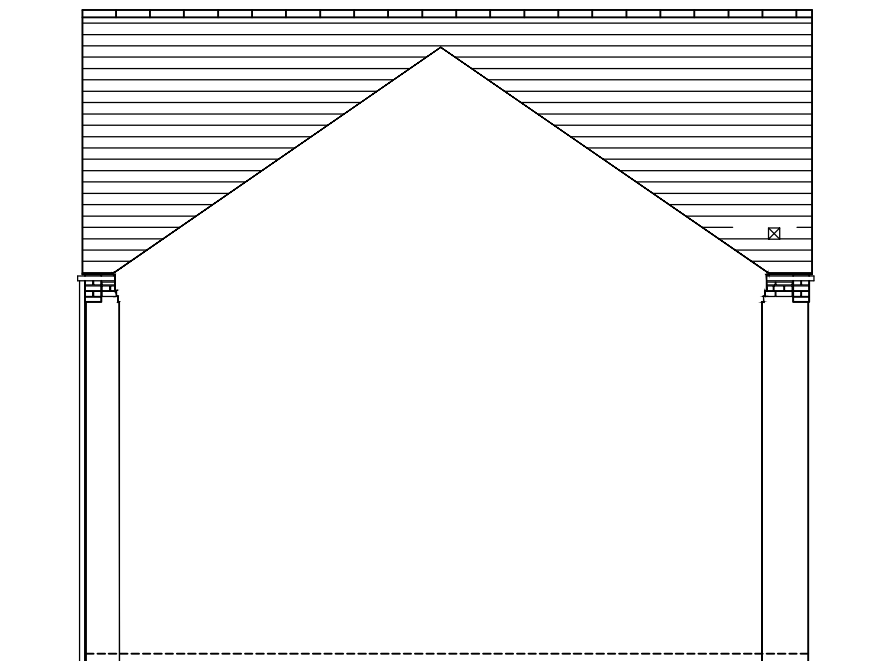

REAR ELEVATION

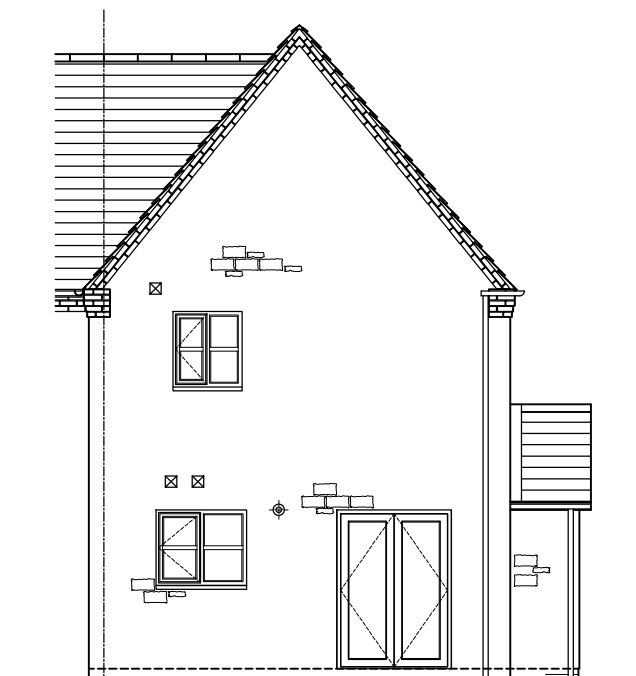

SIDE ELEVATION

PLOT NUMBERS  
31, 88, 124, - (AS)  
- (OPP)

--	--	--	--

A	Plot No.s updated	22.01.26	SK
REV	DESCRIPTION	DATE	INIT

 Morris Homes (Group) Limited  
Morland House  
Altrincham Road  
Wilmslow  
Cheshire SK9 5NW  
Tel: (01625) 544 444  
Fax: (0845) 833 1845


Job Title  
**CLITHEROE  
PART L 2023**

Dwg. Title  
**CAPESTHORPE  
PLANS**


date	drawn	checked	scale	dwg.no	rev
JAN 26	SK	MF	1:100 @ A3	CLICAP/3H/E/01	A

MILLIMETRES 1,000 0 5,000 10,000 15,000 MILLIMETRES

SCALE BAR 1:100

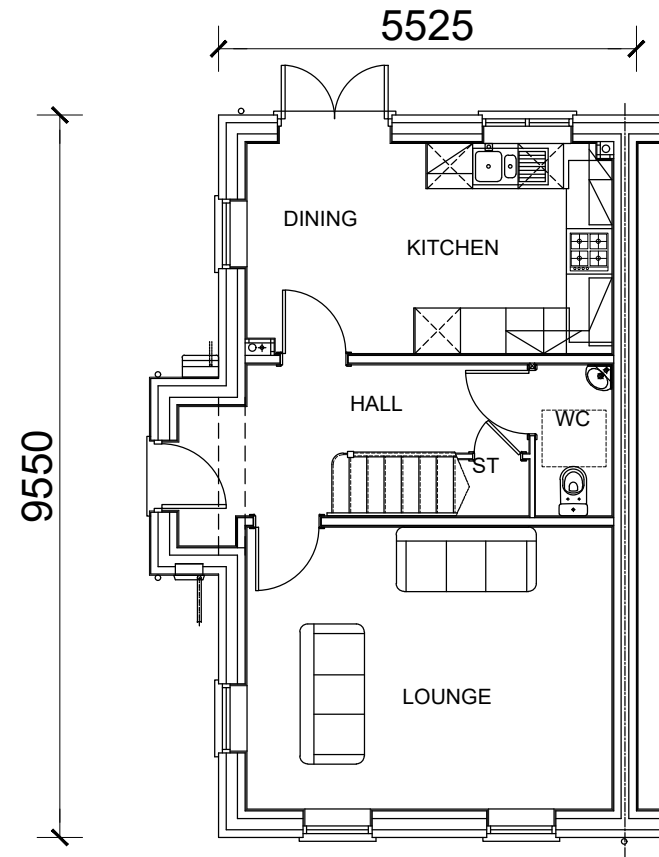

GROUND FLOOR PLAN

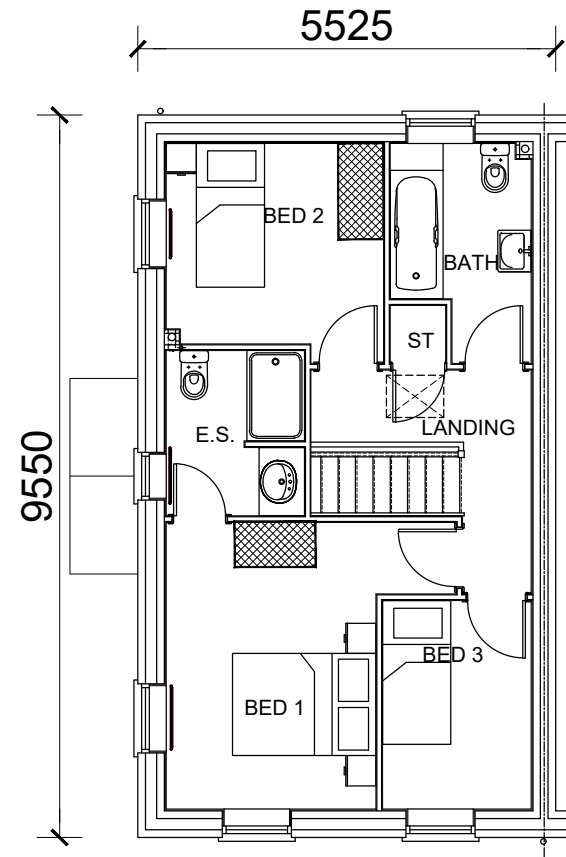

FIRST FLOOR PLAN

PLOT NUMBERS		31, 88, 124, - (AS) - (OPP)	
--------------	--	--------------------------------	--

A	Plot No.s updated	22.01.26	SK
REV	DESCRIPTION	DATE	INIT


 Morris Homes (Group) Limited  
Morland House  
Altrincham Road  
Wilmslow  
Cheshire SK9 5NW  
Tel: (01625) 544 444  
Fax: (0845) 833 1845

Job Title  
**CLITHEROE  
PART L 2023**

Dwg. Title  
**CAPESTHORPE  
PLANS**

date	drawn	checked	scale	dwg.no	rev
JAN 26	SK	MF	1:100 @ A3	CL/CAP/3H/P/01	A


MILLIMETRES 1,000 0 5,000 10,000 15,000 MILLIMETRES

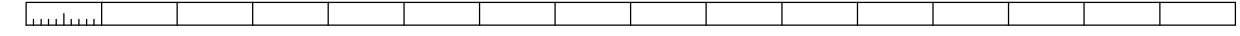


SCALE BAR 1:100




FRONT ELEVATION

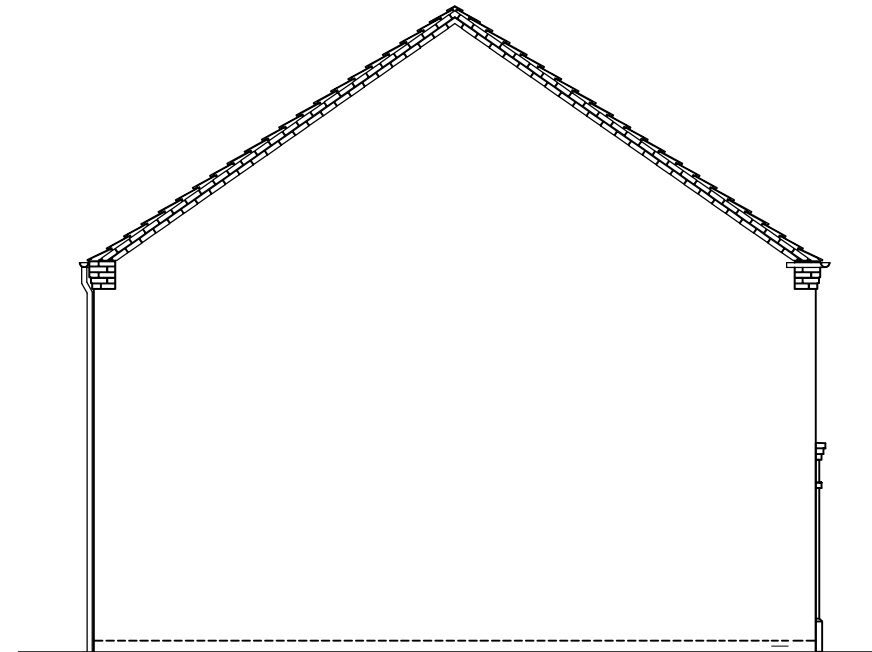

SIDE ELEVATION

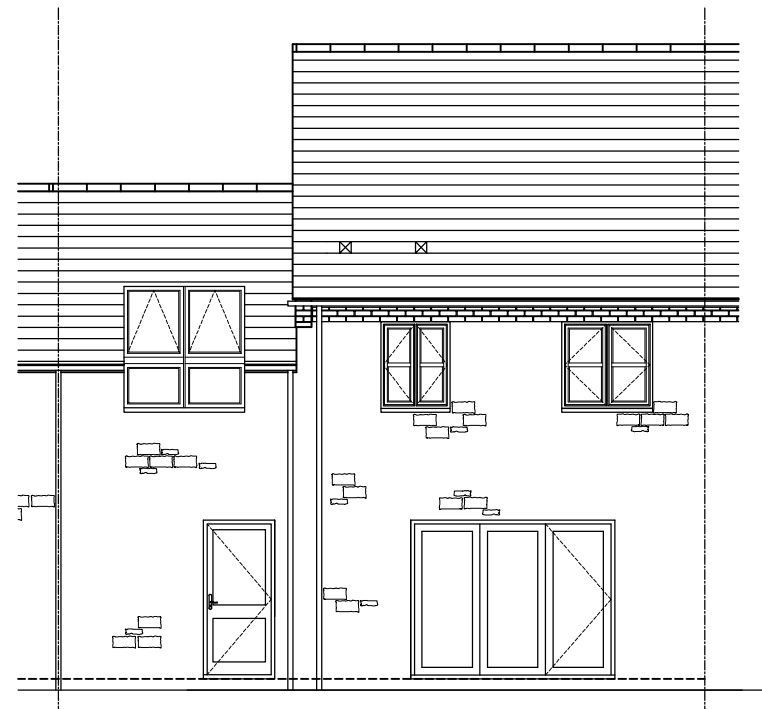

REAR ELEVATION

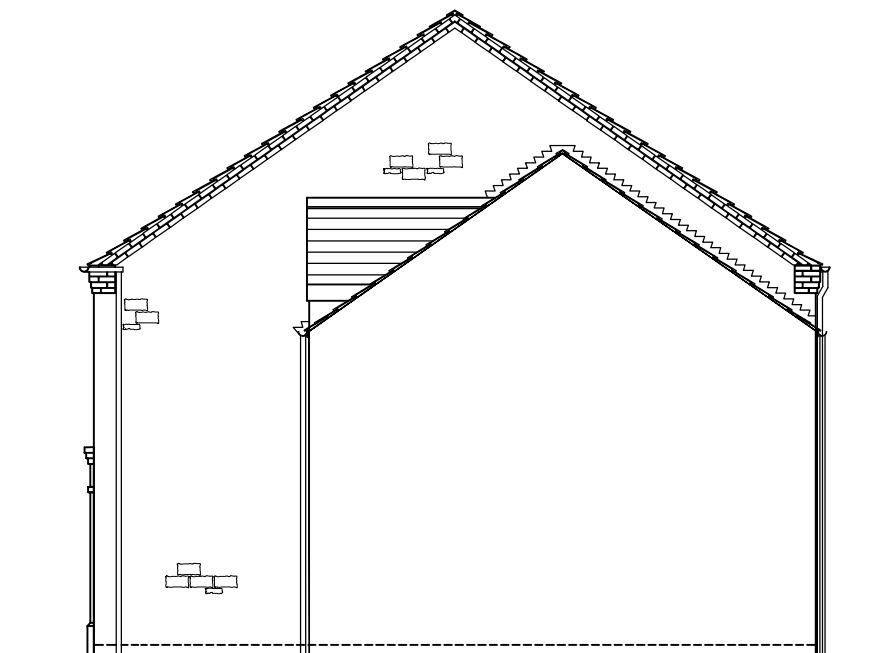

SIDE ELEVATION

PLOT NUMBERS	
28, 30, 50, 74 - (AS) 29, 51, 75 - (OPP)	

REV	DESCRIPTION	DATE	INIT
A	Passageway omitted, rear garage door added, garage width reduced to reflect site plan, plot No.s updated	22.01.26	SK


**MORRIS HOMES**  
 Morris Homes (Group) Limited  
 Morland House  
 Altrincham Road  
 Wilmslow  
 Cheshire SK9 5NW  
 Tel: (01625) 544 444  
 Fax: (0845) 833 1845


Job Title  
**CLITHEROE  
PART L 2023**

Dwg. Title  
**DIDLINGTON  
ELEVATIONS**


date	drawn	checked	scale	dwg.no	rev
JAN 26	SK	MF	1:100 @ A3	CLJ/DID/4HE/01	A

MILLIMETRES 1,000 0 5,000 10,000 15,000 MILLIMETRES

SCALE BAR 1:100

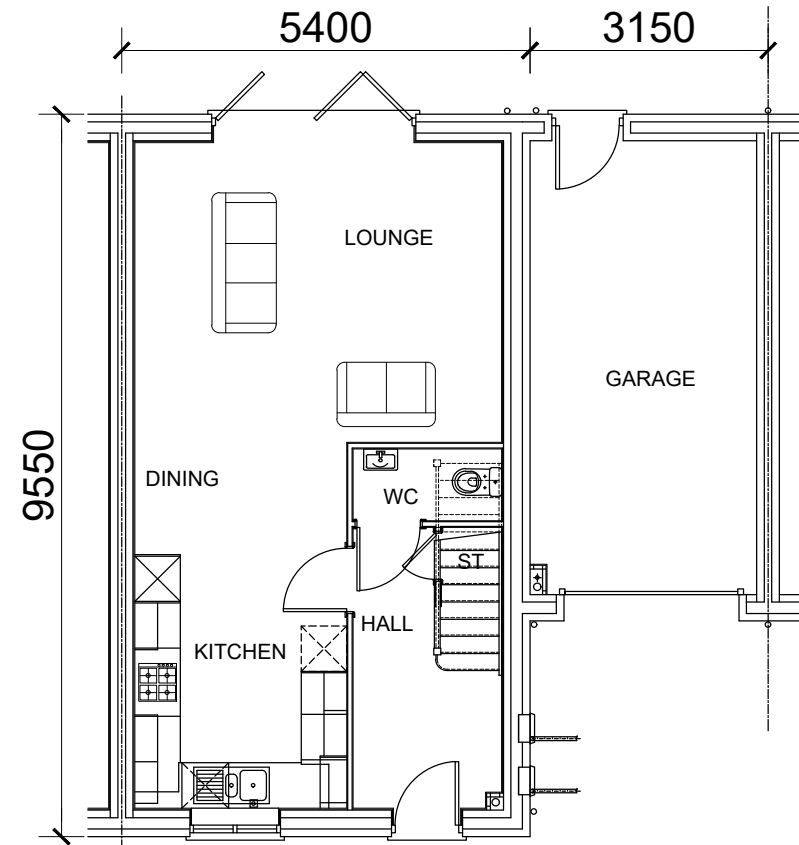

GROUND FLOOR PLAN

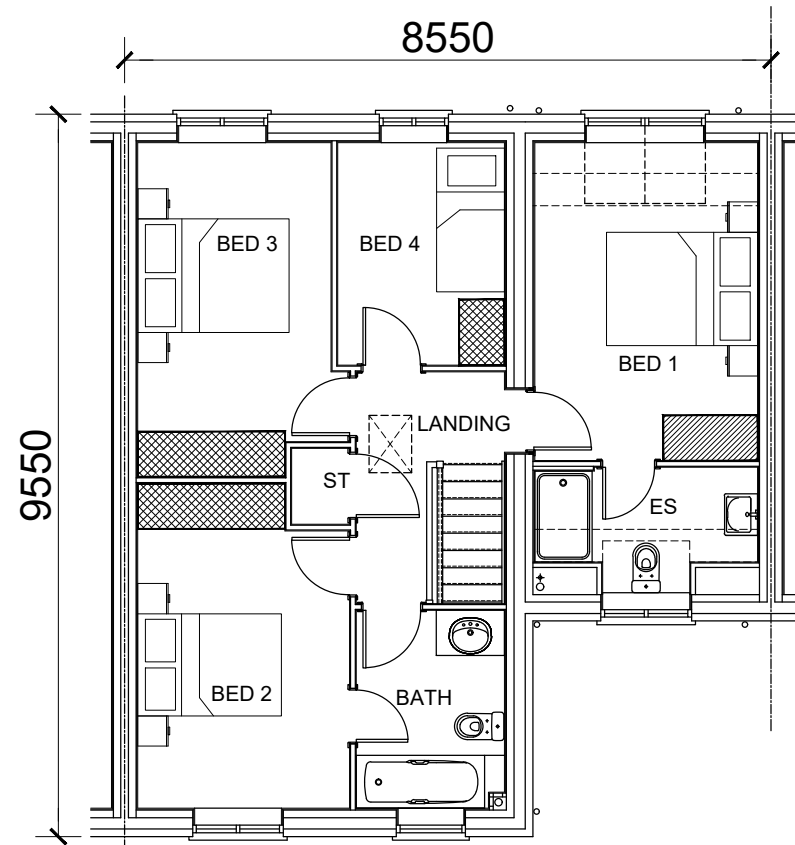

FIRST FLOOR PLAN

PLOT NUMBERS		28, 30, 50, 74 - (AS) 29, 51, 75 - (OPP)
--------------	--	---

REV	DESCRIPTION	DATE	INT
A	Passageway omitted, rear garage door added, garage width reduced to reflect site plan, plot No.s updated	22.01.26	SK

**MORRIS HOMES**  
 Morris Homes (Group) Limited  
 Morland House  
 Altrincham Road  
 Wilmslow  
 Cheshire SK9 5NW  
 Tel: (01625) 544 444  
 Fax: (0845) 833 1845


Job Title  
**CLITHEROE  
 PART L 2023**

Dwg. Title  
**DIDLINGTON  
 PLANS**

date	drawn	checked	scale	dwg.no	rev
JAN 26	SK	MF	1:100 @ A3	CL/DID/4H/P/01	A

MILLIMETRES 1,000 0 5,000 10,000 15,000 MILLIMETRES


SCALE BAR 1:100

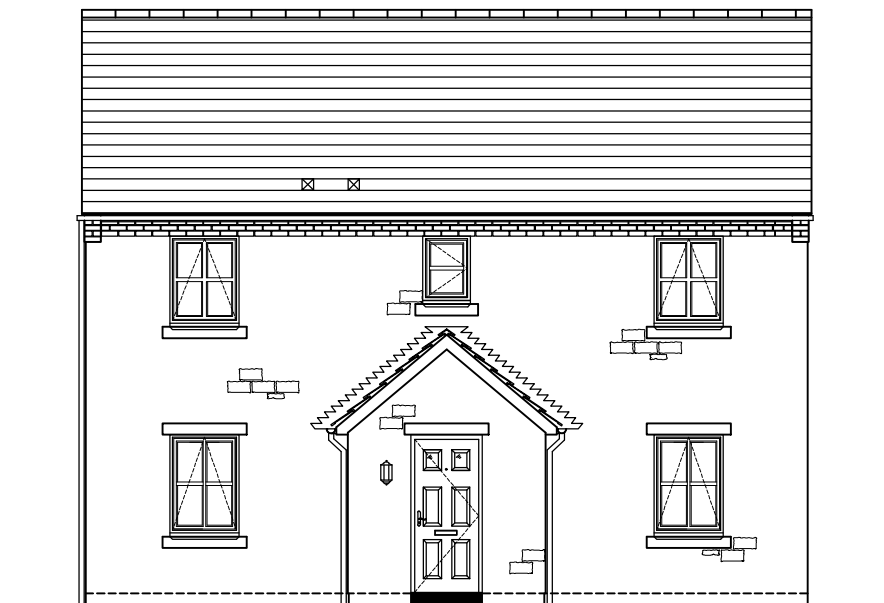


FRONT ELEVATION



SIDE ELEVATION

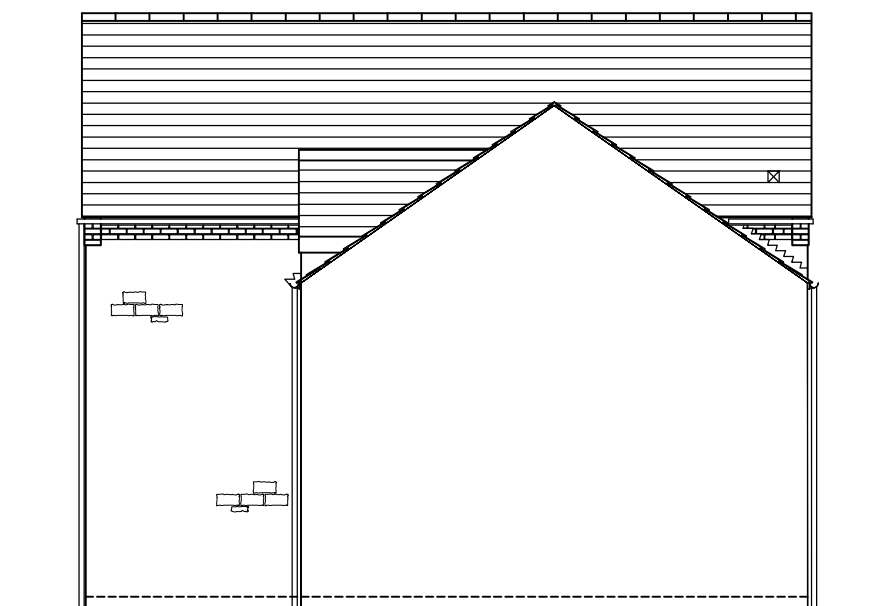

REAR ELEVATION

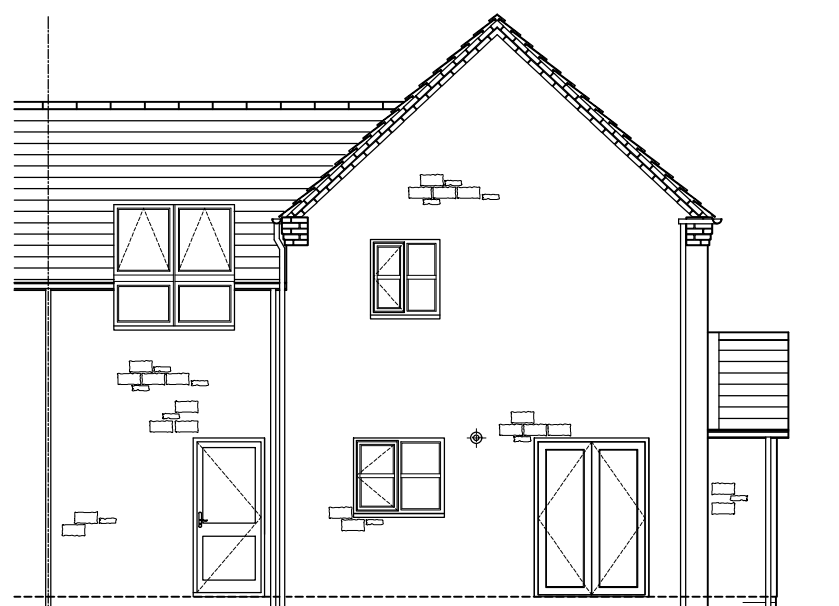

SIDE ELEVATION

PLOT NUMBERS	
52 - (AS) 49, 73 - (OPP)	

REV	DESCRIPTION	DATE	INIT
A	Passageway omitted, rear garage door added, garage width reduced to reflect site plan, plot No.s updated	22.01.26	SK


**MORRIS HOMES**  
 Morris Homes (Group) Limited  
 Morland House  
 Altrincham Road  
 Wilmslow  
 Cheshire SK9 5NW  
 Tel: (01625) 544 444  
 Fax: (0845) 833 1845


Job Title  
**CLITHEROE  
PART L 2023**

Dwg. Title  
**CAPESTHORPE PLUS  
ELEVATIONS**


date	drawn	checked	scale	dwg.no	rev
JAN 26	SK	MF	1:100 @ A3	CLI/CAP+/5H/P/01	A

MILLIMETRES 1,000 0 5,000 10,000 15,000 MILLIMETRES

SCALE BAR 1:100

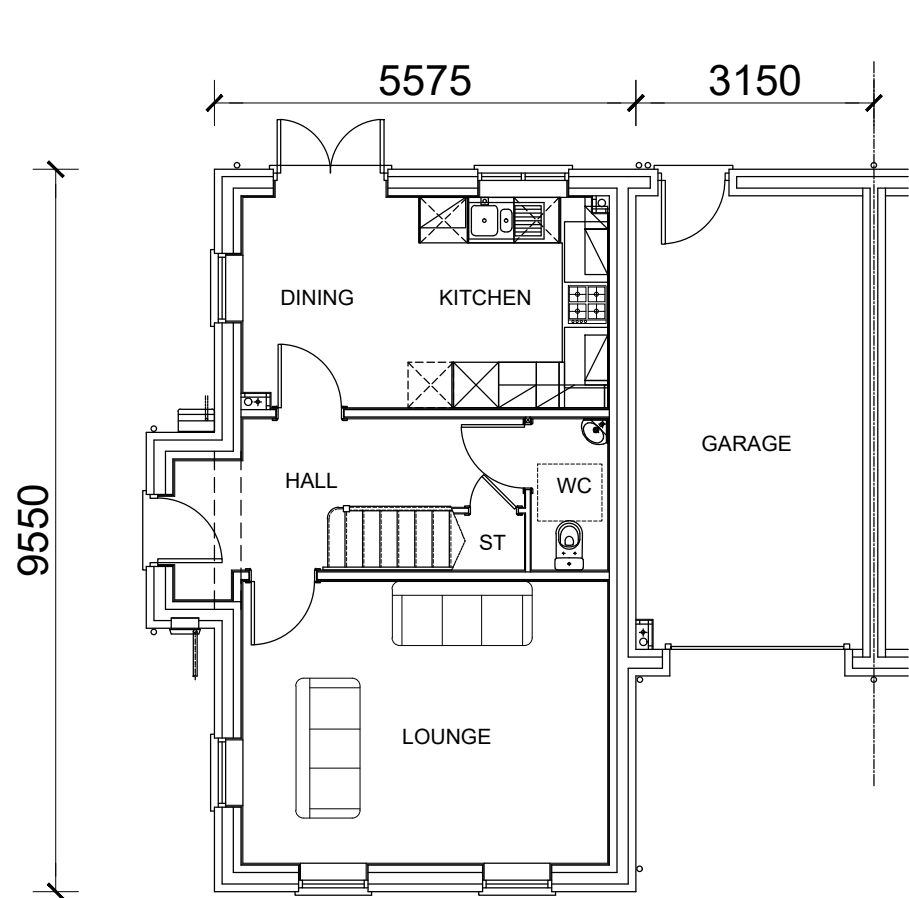

GROUND FLOOR PLAN

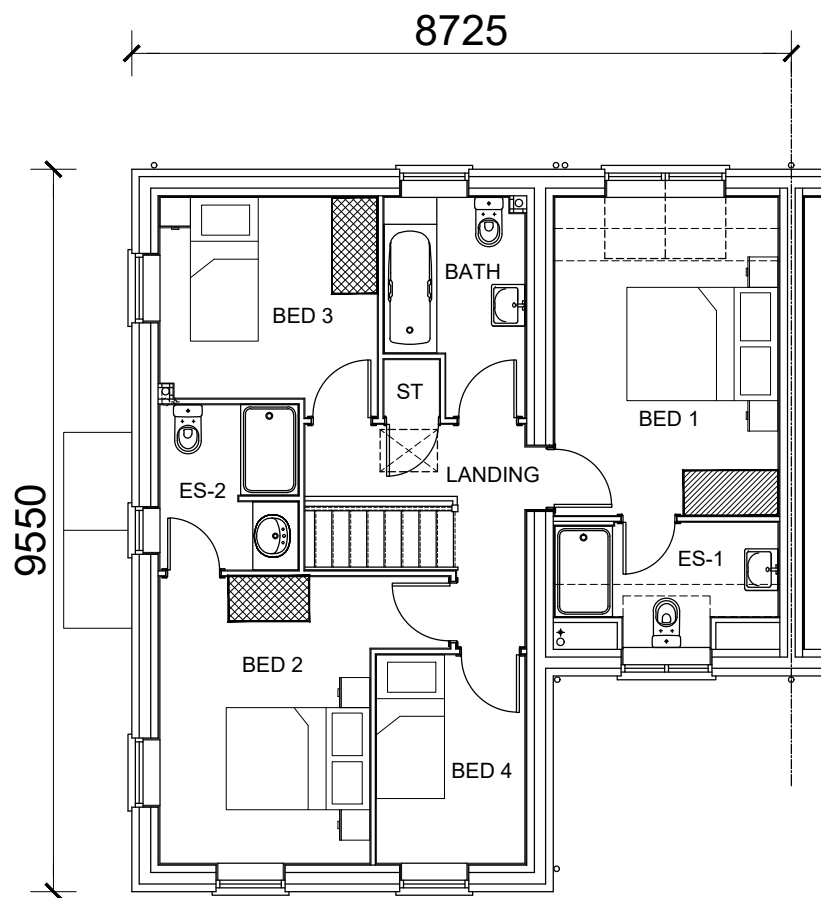

FIRST FLOOR PLAN

PLOT NUMBERS		52 - (AS) 49, 73 - (OPP)
--------------	--	-----------------------------

REV	DESCRIPTION	DATE	INIT
A	Passageway omitted, rear garage door added, garage width reduced to reflect site plan, plot No.s updated	22.01.26	SK

**MORRIS HOMES**  
 Morris Homes (Group) Limited  
 Morland House  
 Altrincham Road  
 Wilmslow  
 Cheshire SK9 5NW  
 Tel: (01625) 544 444  
 Fax: (0845) 833 1845

Job Title  
**CLITHEROE  
 PART L 2023**

Dwg. Title  
**CAPESTHORPE PLUS  
 PLANS**

date	drawn	checked	scale	dwg.no	rev
JAN 26	SK	MF	1:100 @ A3	CL/CAP+/SH/P/01	A