


AFFORDABLE HOUSING MIX

AFFORDABLE RENT
12 units

SHARED OWNERSHIP
12 units

FIRST HOMES
13 units

Proposed Affordable Mix				
	RENT	SHARED	FIRST	TOTAL
SINGLE PERSON APARTMENTS	4	4		8
3 BED DWELLING HOUSE	3	3	5	11
2 BED DWELLING HOUSE	2			2
4 BED DWELLING HOUSE	1	3	4	8
3 BED BUNGALOW	1	2		3
2 BED BUNGALOW	12	12	13	37

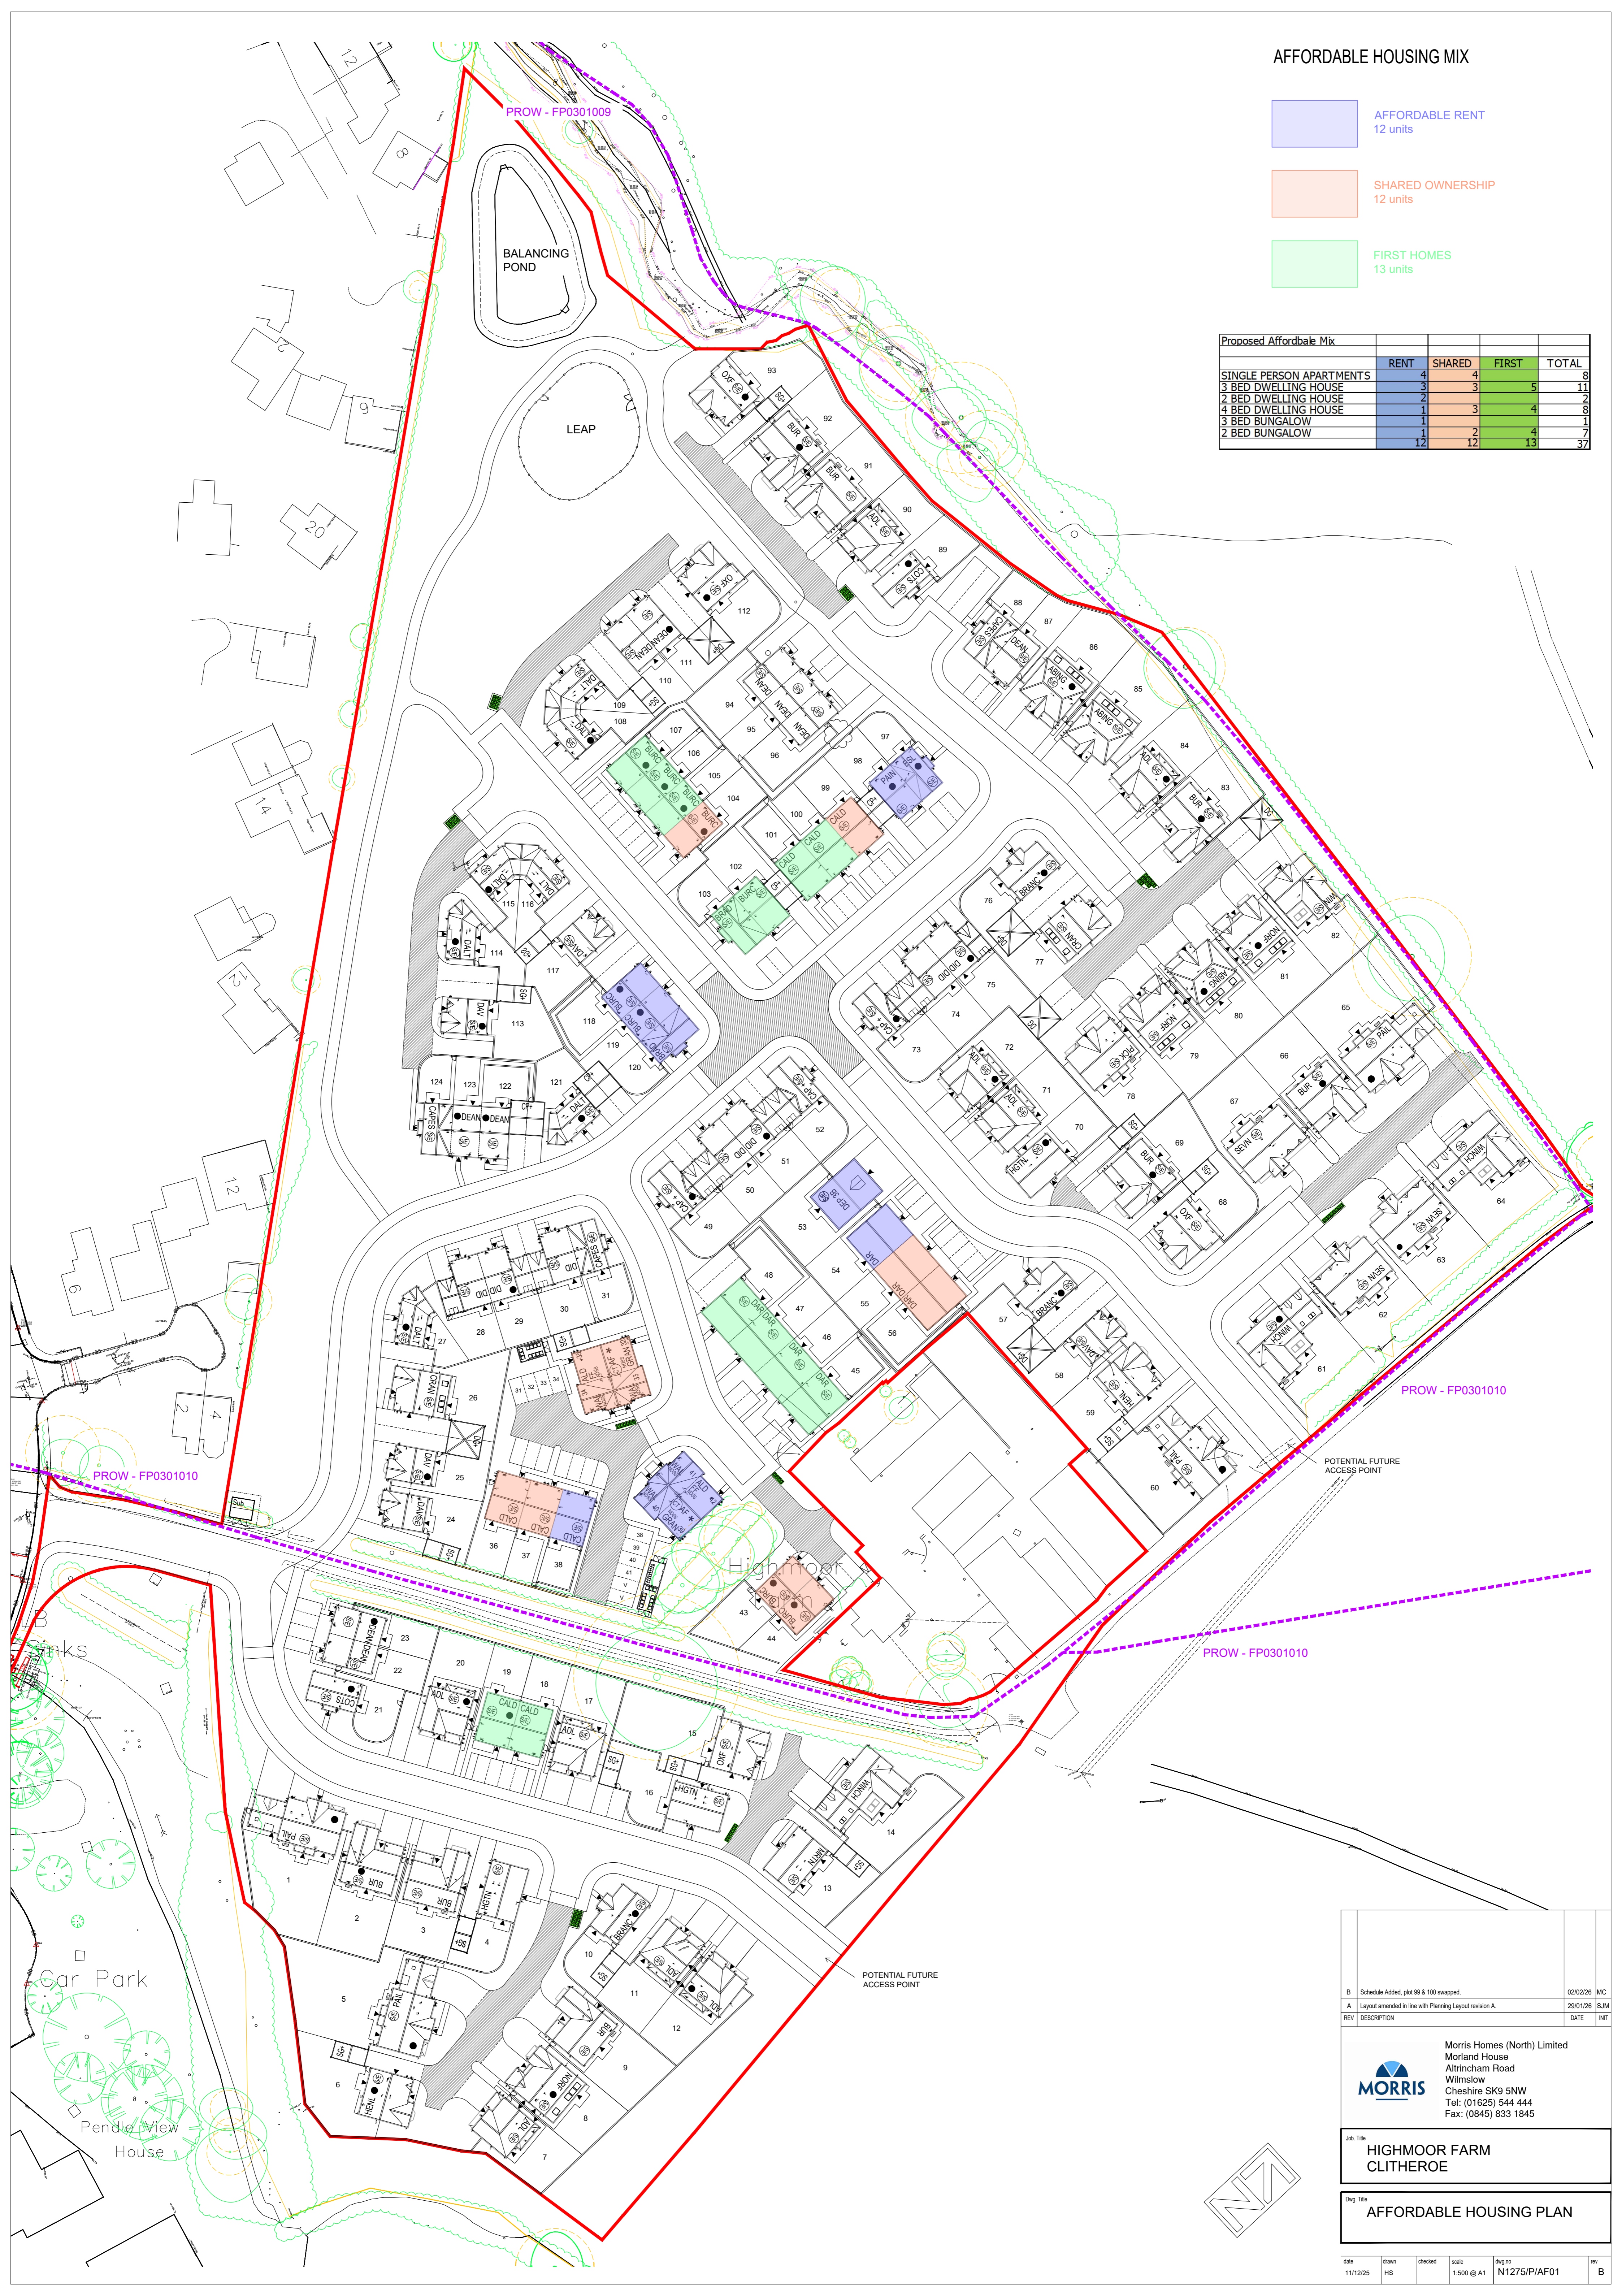

B	Schedule Added, plot 99 & 100 swapped.	02/02/26	MC
A	Layout amended in line with Planning Layout revision A.	29/01/26	SJM
REV	DESCRIPTION	DATE	INT

Morris Homes (North) Limited
Morland House
Altrincham Road
Wilmslow
Cheshire SK9 5NW
Tel: (01625) 544 444
Fax: (0845) 833 1845

330 Title
**HIGHMOOR FARM
CLITHEROE**

Dwg Title
AFFORDABLE HOUSING PLAN