

**ELECTRICAL VEHICLE CHARGING PRINCIPLES**


PLEASE NOTE: THE POSITION OF THE EVCP ARE INDICATED ON THIS DRAWING FOR INDICATIVE PURPOSES ONLY. SEE STANDARD DETAILS AND WORKING DRAWINGS FOR FIXING LOCATIONS AND DETAILS

PRIVATE DWELLINGS - PARKING BAY TO FRONTAGE  
 'ZAPTEC COLUMN' TYPE TO BE USED 1No BOLLARD PER PLOT  
 PRIVATE DWELLINGS - PARKING BAY TO SIDE  
 'ZAPTEC GO' TYPE TO BE USED WALL MOUNTED ON DWELLING GABLE END

PRIVATE DWELLINGS - PARKING INTEGRAL GARAGE  
 'ZAPTEC GO' TYPE TO BE USED WALL MOUNTED ON INSIDE FACE OF GARAGE WALL

PRIVATE DWELLINGS - PARKING DETACHED GARAGE  
 'ZAPTEC GO' TYPE TO BE USED WALL MOUNTED ON INSIDE FACE OF GARAGE WALL

INDICATES INDICATIVE LINE OF DUCTING TO REMOTE 'BASIC CHARGE EV' TYPE (OR SIMILAR APPROVED)

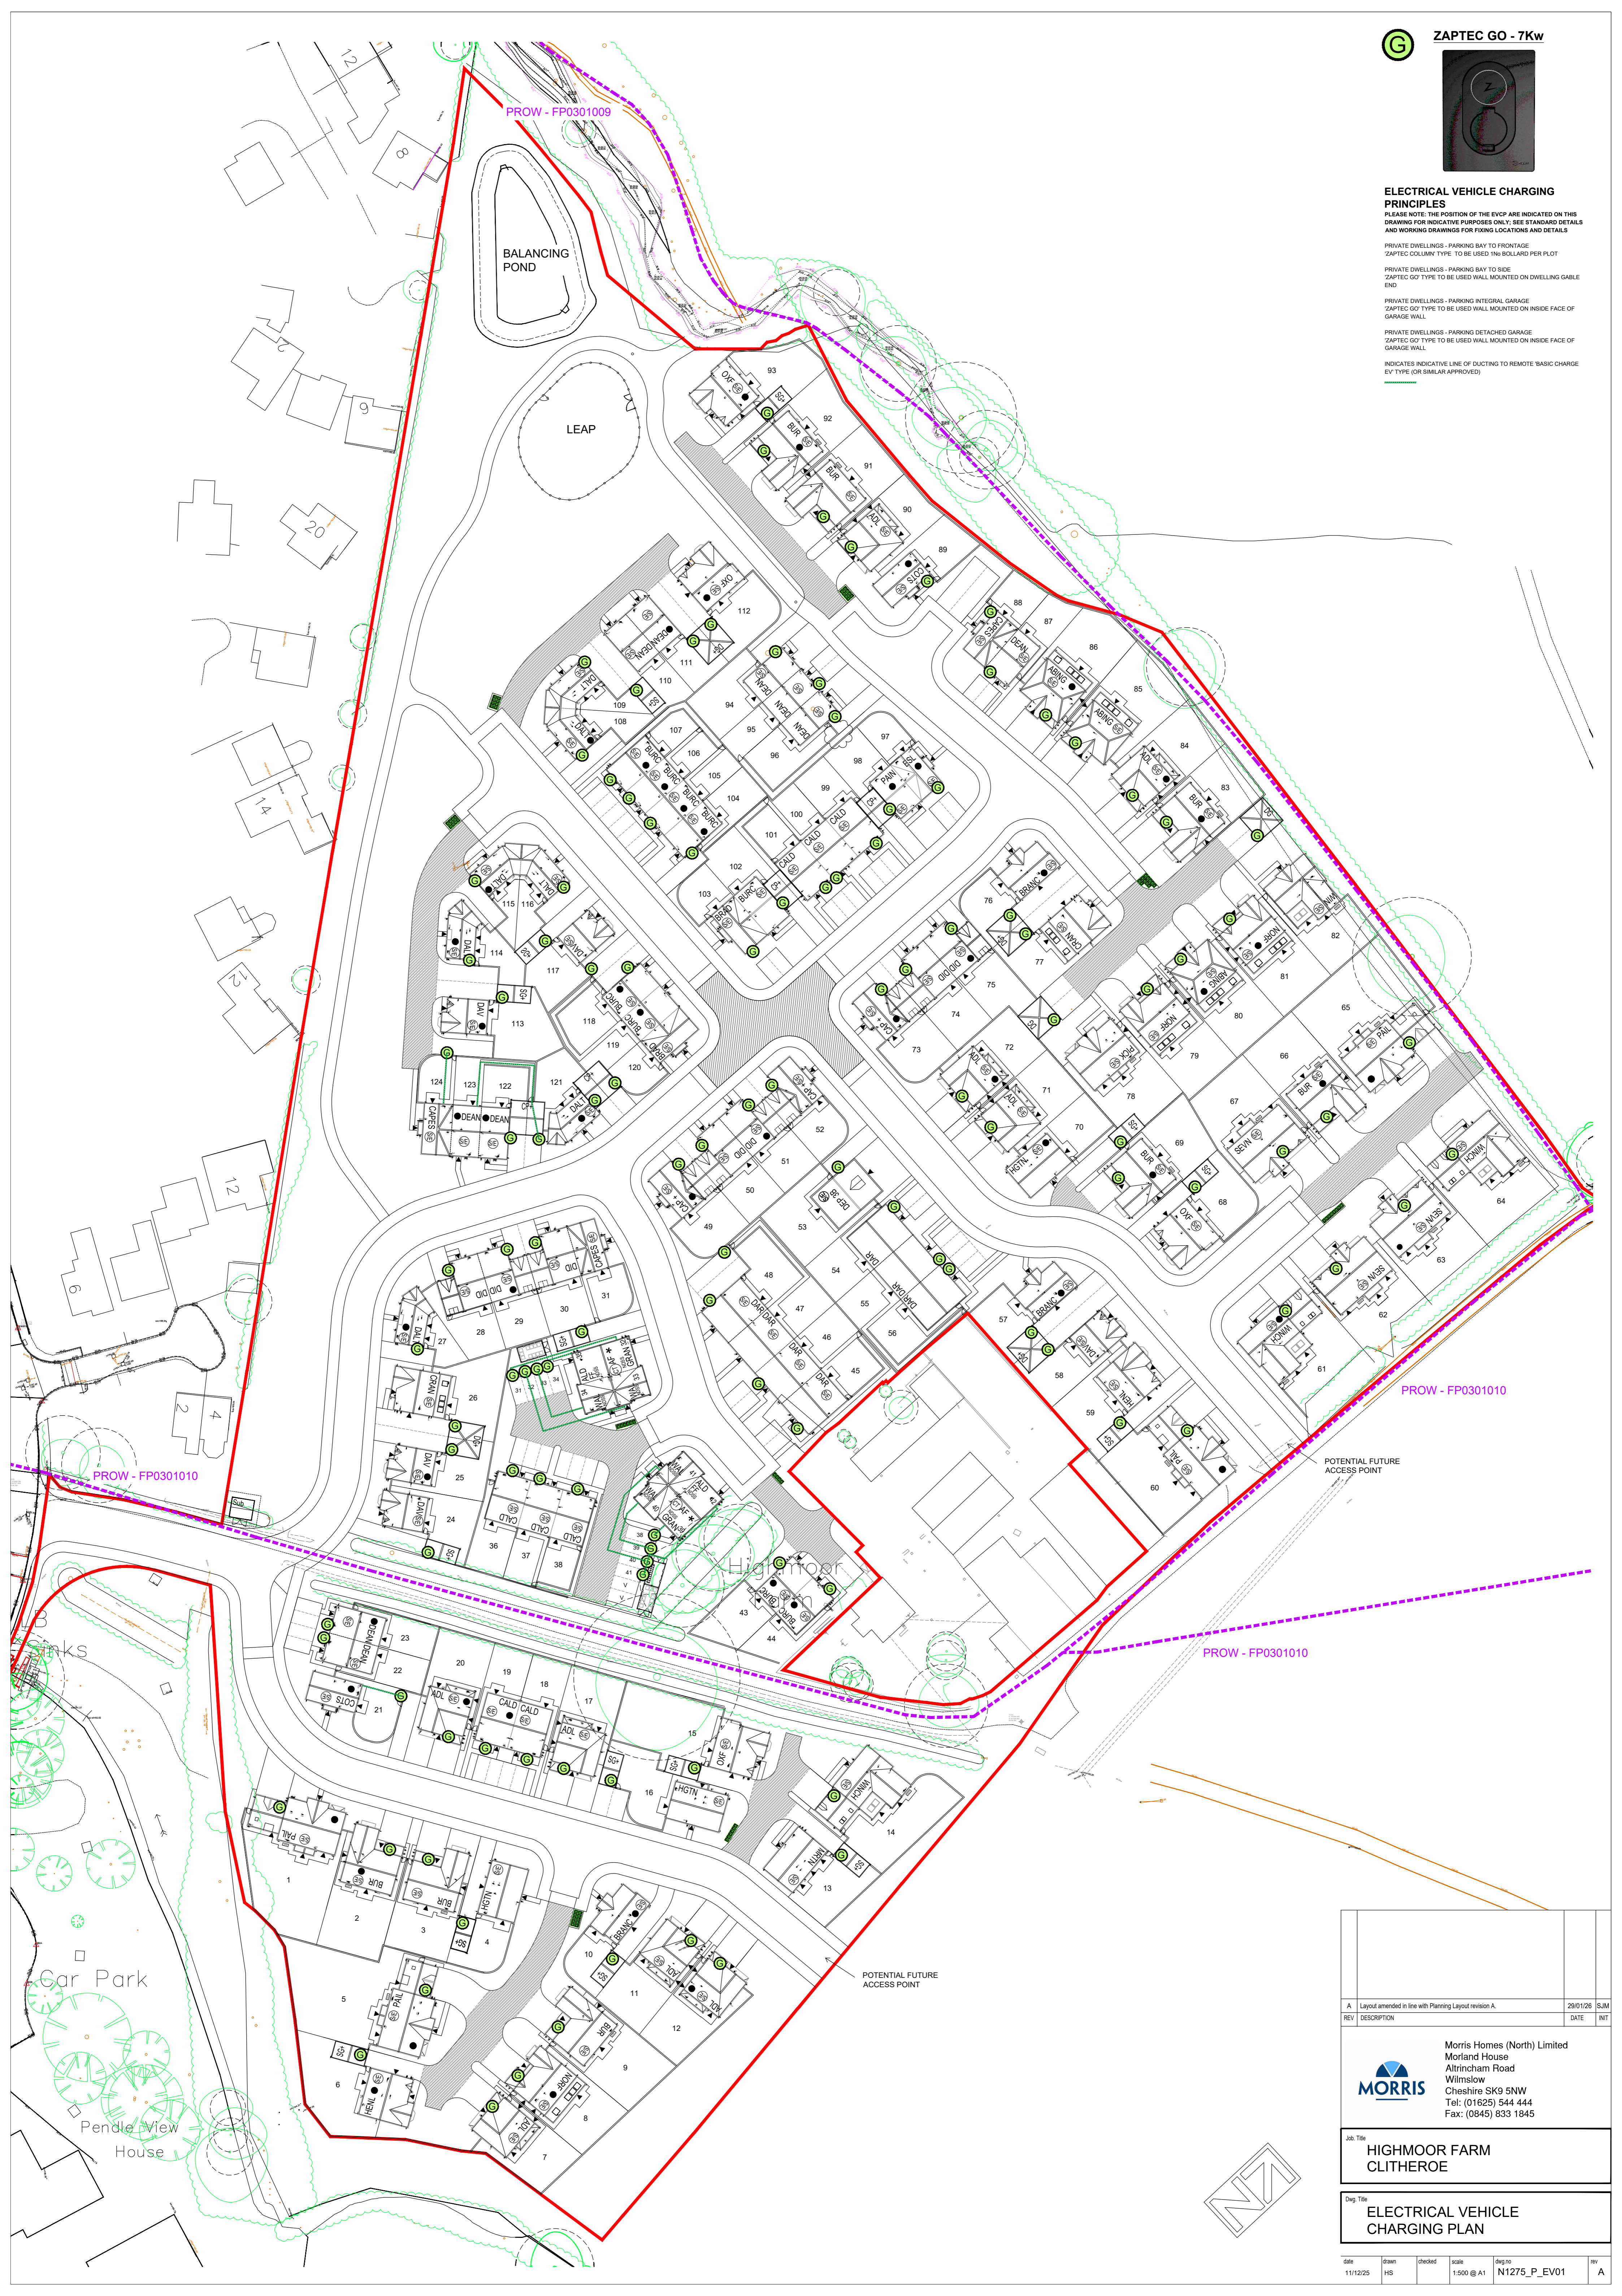

POTENTIAL FUTURE ACCESS POINT

POTENTIAL FUTURE ACCESS POINT

REV	DESCRIPTION	DATE	INIT
A	Layout amended in line with Planning Layout revision A.	29/01/26	SJM

Morris Homes (North) Limited  
 Morland House  
 Altrincham Road  
 Wilmslow  
 Cheshire SK9 5NW  
 Tel: (01625) 544 444  
 Fax: (0845) 833 1845

330 Title  
**HIGHMOOR FARM CLITHEROE**

Dwg Title  
**ELECTRICAL VEHICLE CHARGING PLAN**

date	drawn	checked	scale	dwg no	rev
11/12/25	HS		1:500 @ A1	N1275_P_EV01	A