


KEY:




Bin storage areas within private curtilage. Bins to be moved to back of adoptable highway or Bin Collection Points on day of collections



Route from private bin storage to collection points on private drives.

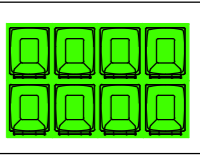

Bin Collection Points - Only to be used on day of bin collection.

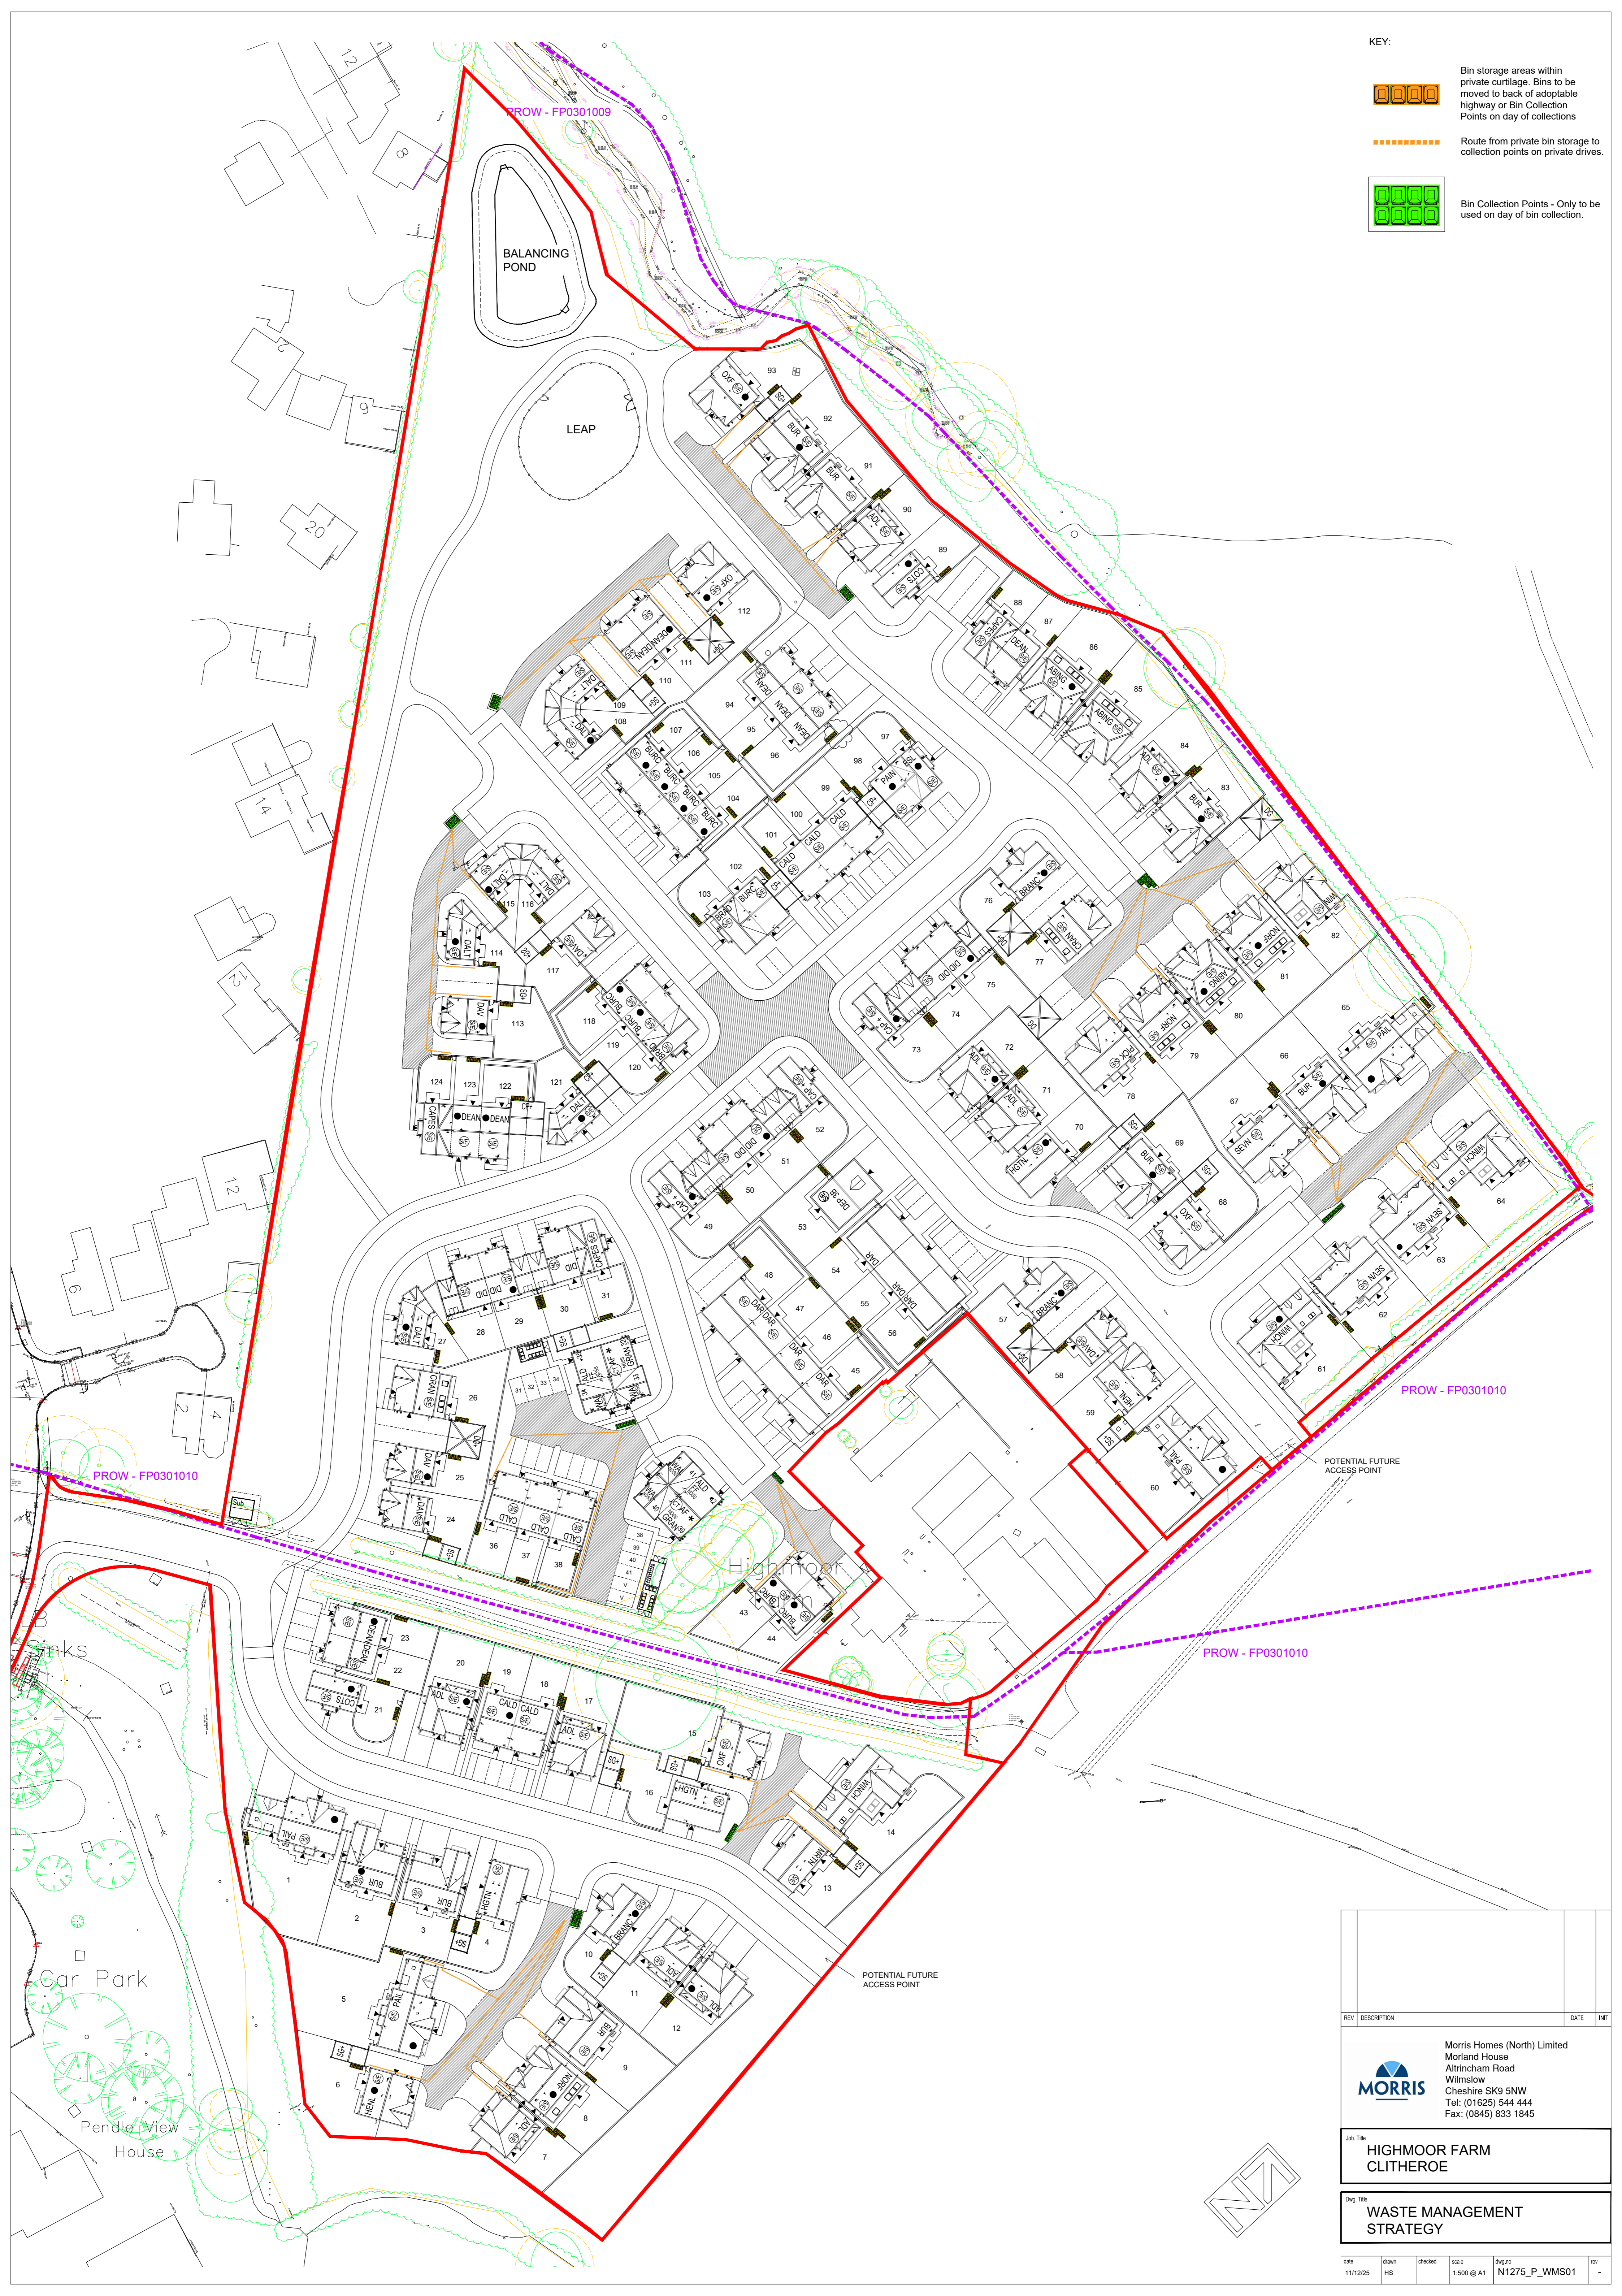

REV	DESCRIPTION	DATE	INT


 Morris Homes (North) Limited  
 Morland House  
 Altrincham Road  
 Wilmslow  
 Cheshire SK9 5NW  
 Tel: (01625) 544 444  
 Fax: (0845) 833 1845

330 Title  
**HIGHMOOR FARM  
 CLITHEROE**

Dwg Title  
**WASTE MANAGEMENT  
 STRATEGY**

096	11/12/25	drawn HS	checked	scale 1:500 @ A1	dwg no N1275_P_WMS01	rev -
-----	----------	-------------	---------	---------------------	-------------------------	----------