


MATERIALS

- 1. BLUE GREY SLATE
- 2. BRICKWORK
- 3. UPVC WINDOWS/DOORS
- 4. SAND/CEMENT RENDER

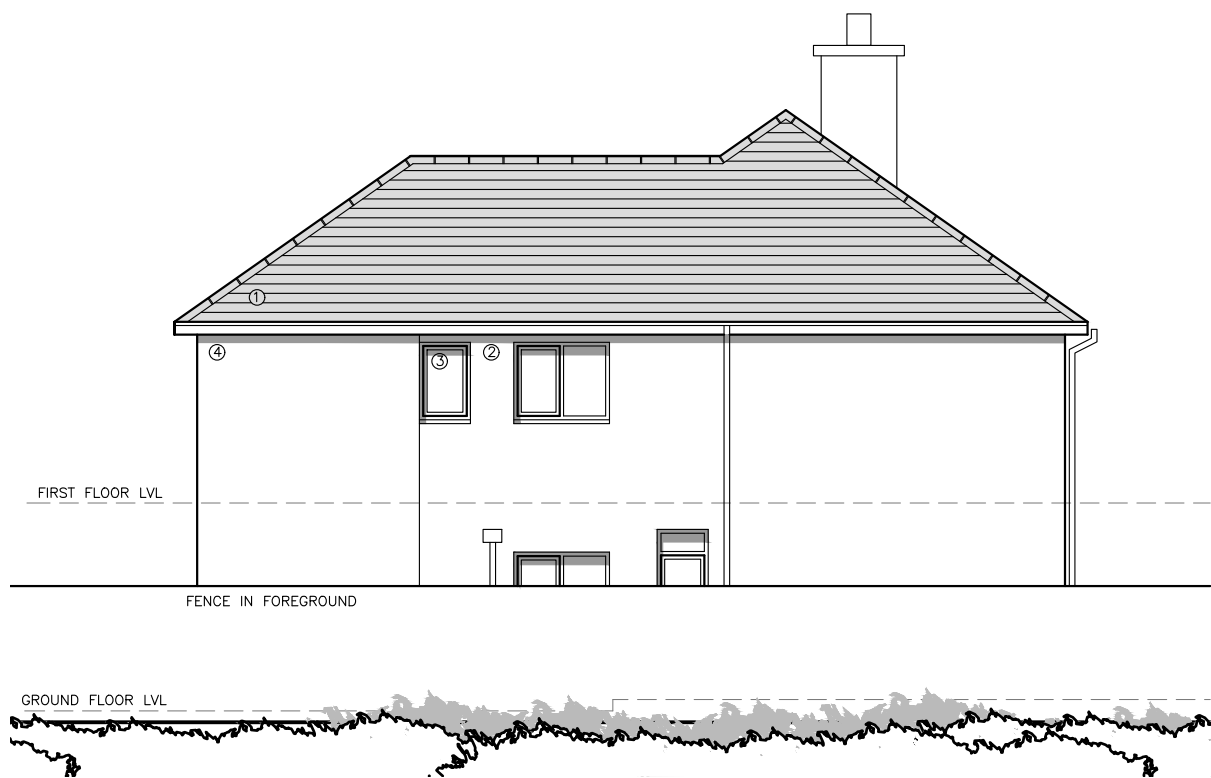



PROPOSED REAR ELEVATION (4)



PROPOSED SIDE ELEVATION (3)

©aw+a architects ltd 2020 | This Drawing is to be read in conjunction with all other project associated drawings and information. Do not scale from this drawing. Report all errors, omissions and discrepancies to drawing author prior to construction or manufacture. This drawing is copyright and is the property of aw+a architects ltd

 <p>Robinsons Barn Warston Clitheroe Lancs BB71QA</p> <p>Private Residential Housing Commercial Conservation Domestic Tel: 01200 441269 Email: info@aw-aarchitects.com Web: www.aw-aarchitects.com</p>	 <p>Architects Registration Board</p>	Client	Scale	Sheet Size	Job Number	Drawn By	Checked
		<p>MR & MRS FENN</p>	1:100	A3	26-004	AW	AW
		Project	Drawing Title	Drawing Status	Drawing Number	Revision	First Issue
		<p>RIVERSIDE LODGE SAWLEY</p>	<p>PROPOSED ELEVATIONS 2</p>	<p>PLANNING</p>	<p>PL09</p>	<p>A</p>	<p>-</p>