


**Materials:**

- Roof - dark grey EPDM sheet
- Walls - dark grey fibre cement cladding
- Windows - dark grey coloured u.p.v.c.
- Doors - dark grey coloured u.p.v.c.

PD Construction Consultants  
 7 Beech Street, Clitheroe, Lancs  
 BB7 2LL  
 tel: 07976 771297  
 email: pdcc@hotmail.co.uk



metres

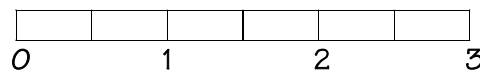

**PLANNING ISSUE**

<small>Client:</small> Mr & Mrs Hartley		
<small>Project:</small> Proposed Garden Room 16 Higher Standen Drive Clitheroe		
<small>Dwg title:</small> Proposed Front Elevation		
<small>Scale @ A4:</small> 1:50	<small>Date:</small> 06.02.26	<small>Drawn by:</small> PD
<small>Drawing no.</small> 1849 - 02	<small>Rev.</small> -	