


Materials:
 Roof - dark grey EPDM sheet
 Walls - dark grey fibre cement cladding

PD Construction Consultants
 7 Beech Street, Clitheroe, Lancs
 BB7 2LL
 tel: 07976 771297
 email: pdcc@hotmail.co.uk

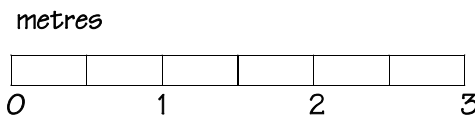

PLANNING ISSUE

Client: Mr & Mrs Hartley		
Project: Proposed Garden Room 16 Higher Standen Drive Clitheroe		
Dwg title: Proposed Side Elevation		
Scale @ A4: 1:50	Date: 06.02.26	Drawn by: PD
Drawing no. 1849 - 05	Rev. -	