

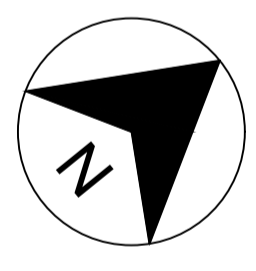


Materials,  
Steel Framed Agricultural Portal Framed Structure.  
Roof; Box Section Steel Composite Panel Sheeting.  
Colour BS.12-B-29.  
Guttering; Galvanised Steel Box Gutter.  
Wall Cladding; Vertical Box Section Steel Insulated  
Cladding Panels.  
Doors; Steel Framed Doors Clad In Coloured Flat Steel  
Sheeting Coloured To Match Wall Cladding.

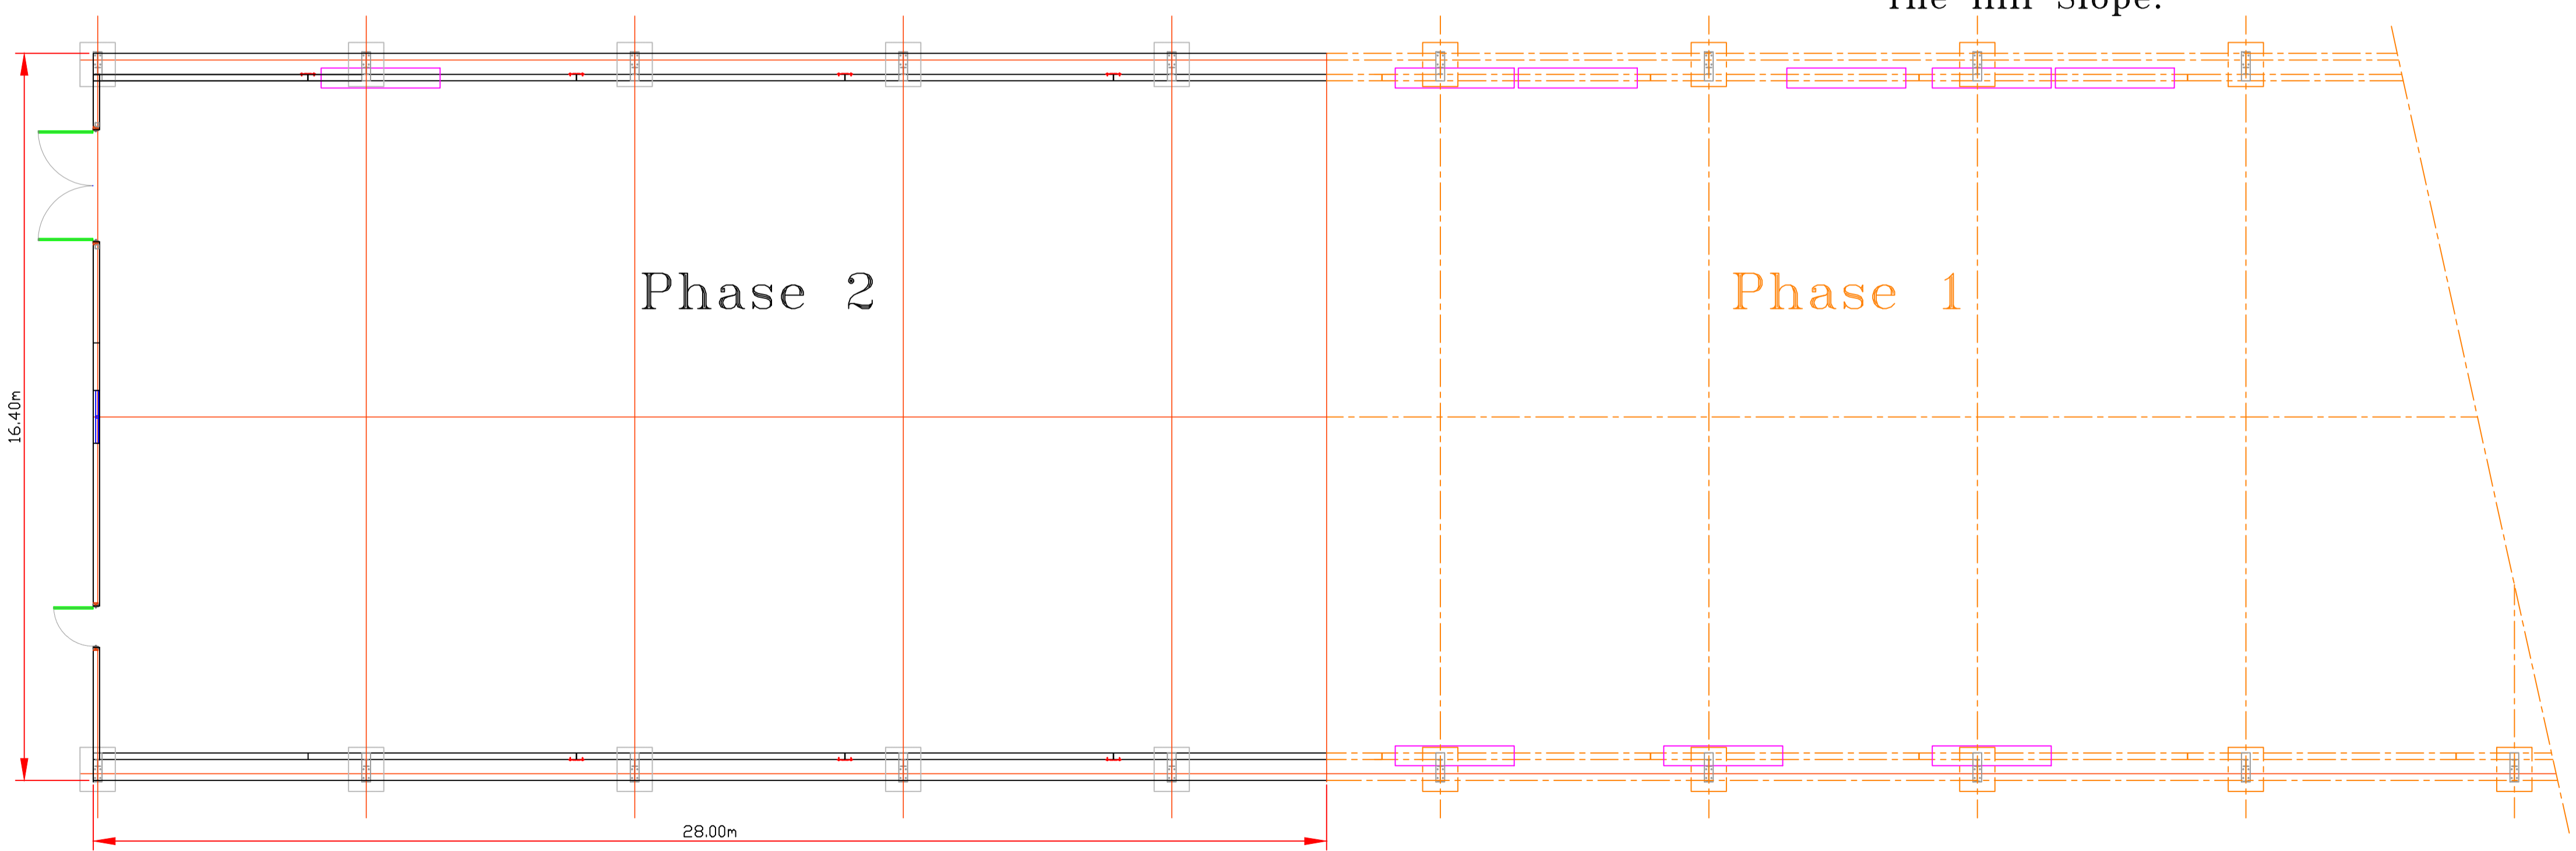

Site Address;  
Wheatley Farm Building  
Four Acre Lane.  
Longridge.  
Lancs.  
PR3 2TD.

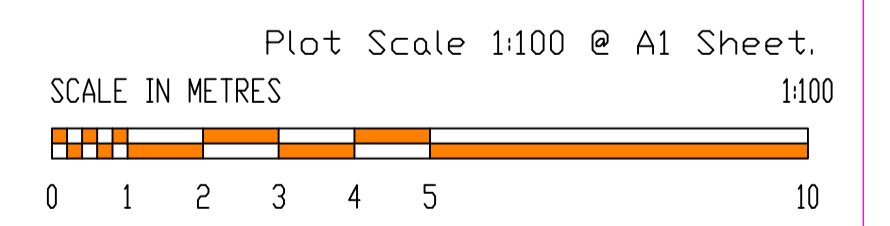

**FARMPLUS**  
SHAY LANE  
LONGRIDGE  
PRESTON  
LANCS. PR3 3BT  
TEL. 01772 785252

TITLE  
**Proposed Elevations & Layout To Accommodate A Proprietary  
Free Range Poultry Unit. – Phase 2 Agricultural Building.**

DO NOT SCALE IF IN DOUBT ASK

|   |                     |           |
|---|---------------------|-----------|
| File Name HayhurstMickWheatlyChickenShed2026Planning                                                                           | Scale               | Reference |
| Plans prepared for:<br>WD&PM Hayhurst & Sons.<br>Wheatley Farm Building<br>Four Acre Lane.<br>Longridge.<br>Lancs.<br>PR3 2TD. | 1:100<br>& as shown |           |
|   | Date                |           |
|   | Feb. 2026           |           |