


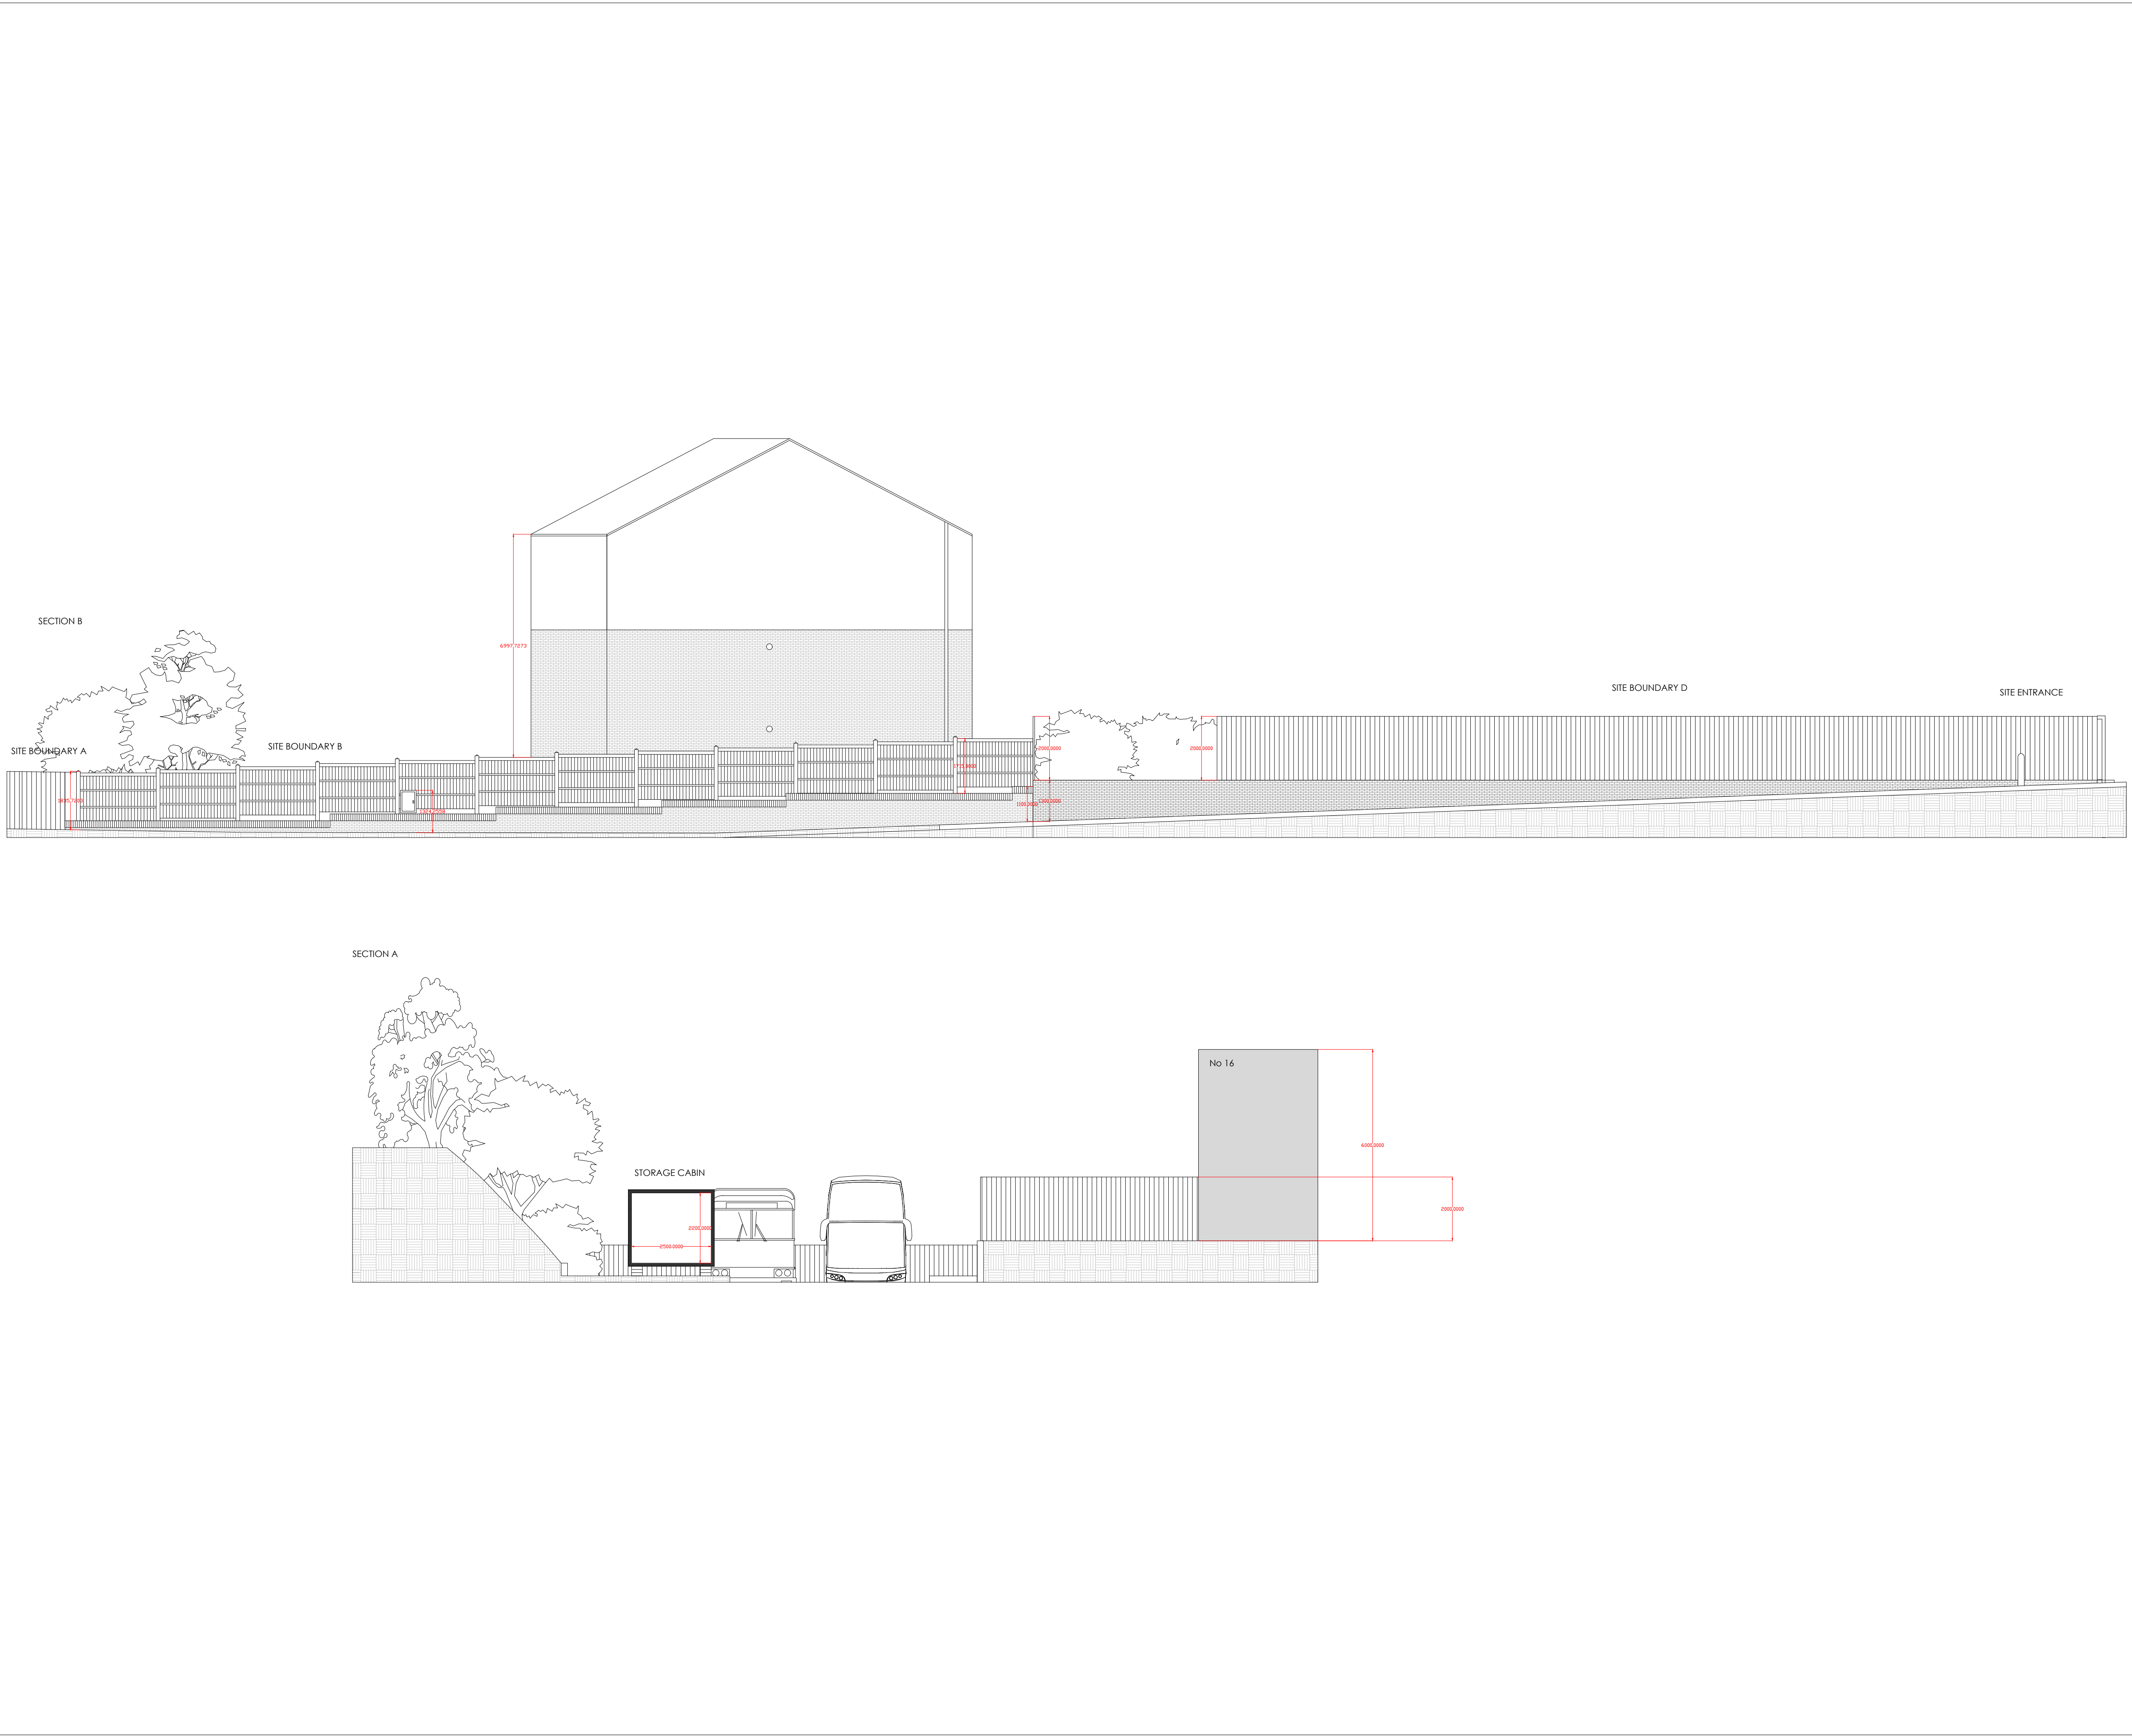

Marathon House
The Sidings Business Park
Whalley, BB7 9SE

01254 823 885
www.peterhitchenarchitects.co.uk

NOTES:
For Retrospective Planning
Application.

To be read in conjunction with
drawing A3.2

No.	Description	Date

CLIENT: Orrells Coach Hire

For the Former Waste
Recycling Centre Langho,
BB5 8AB

PROJECT: The use of existing site as
a coach yard

SHEET: Proposed Site Sections

Project number	PHA/1046
Date	15/09/2025
Drawn by	LM
Checked by	PT

A3.4

Scale	1 : 100
Sheet size	A1