


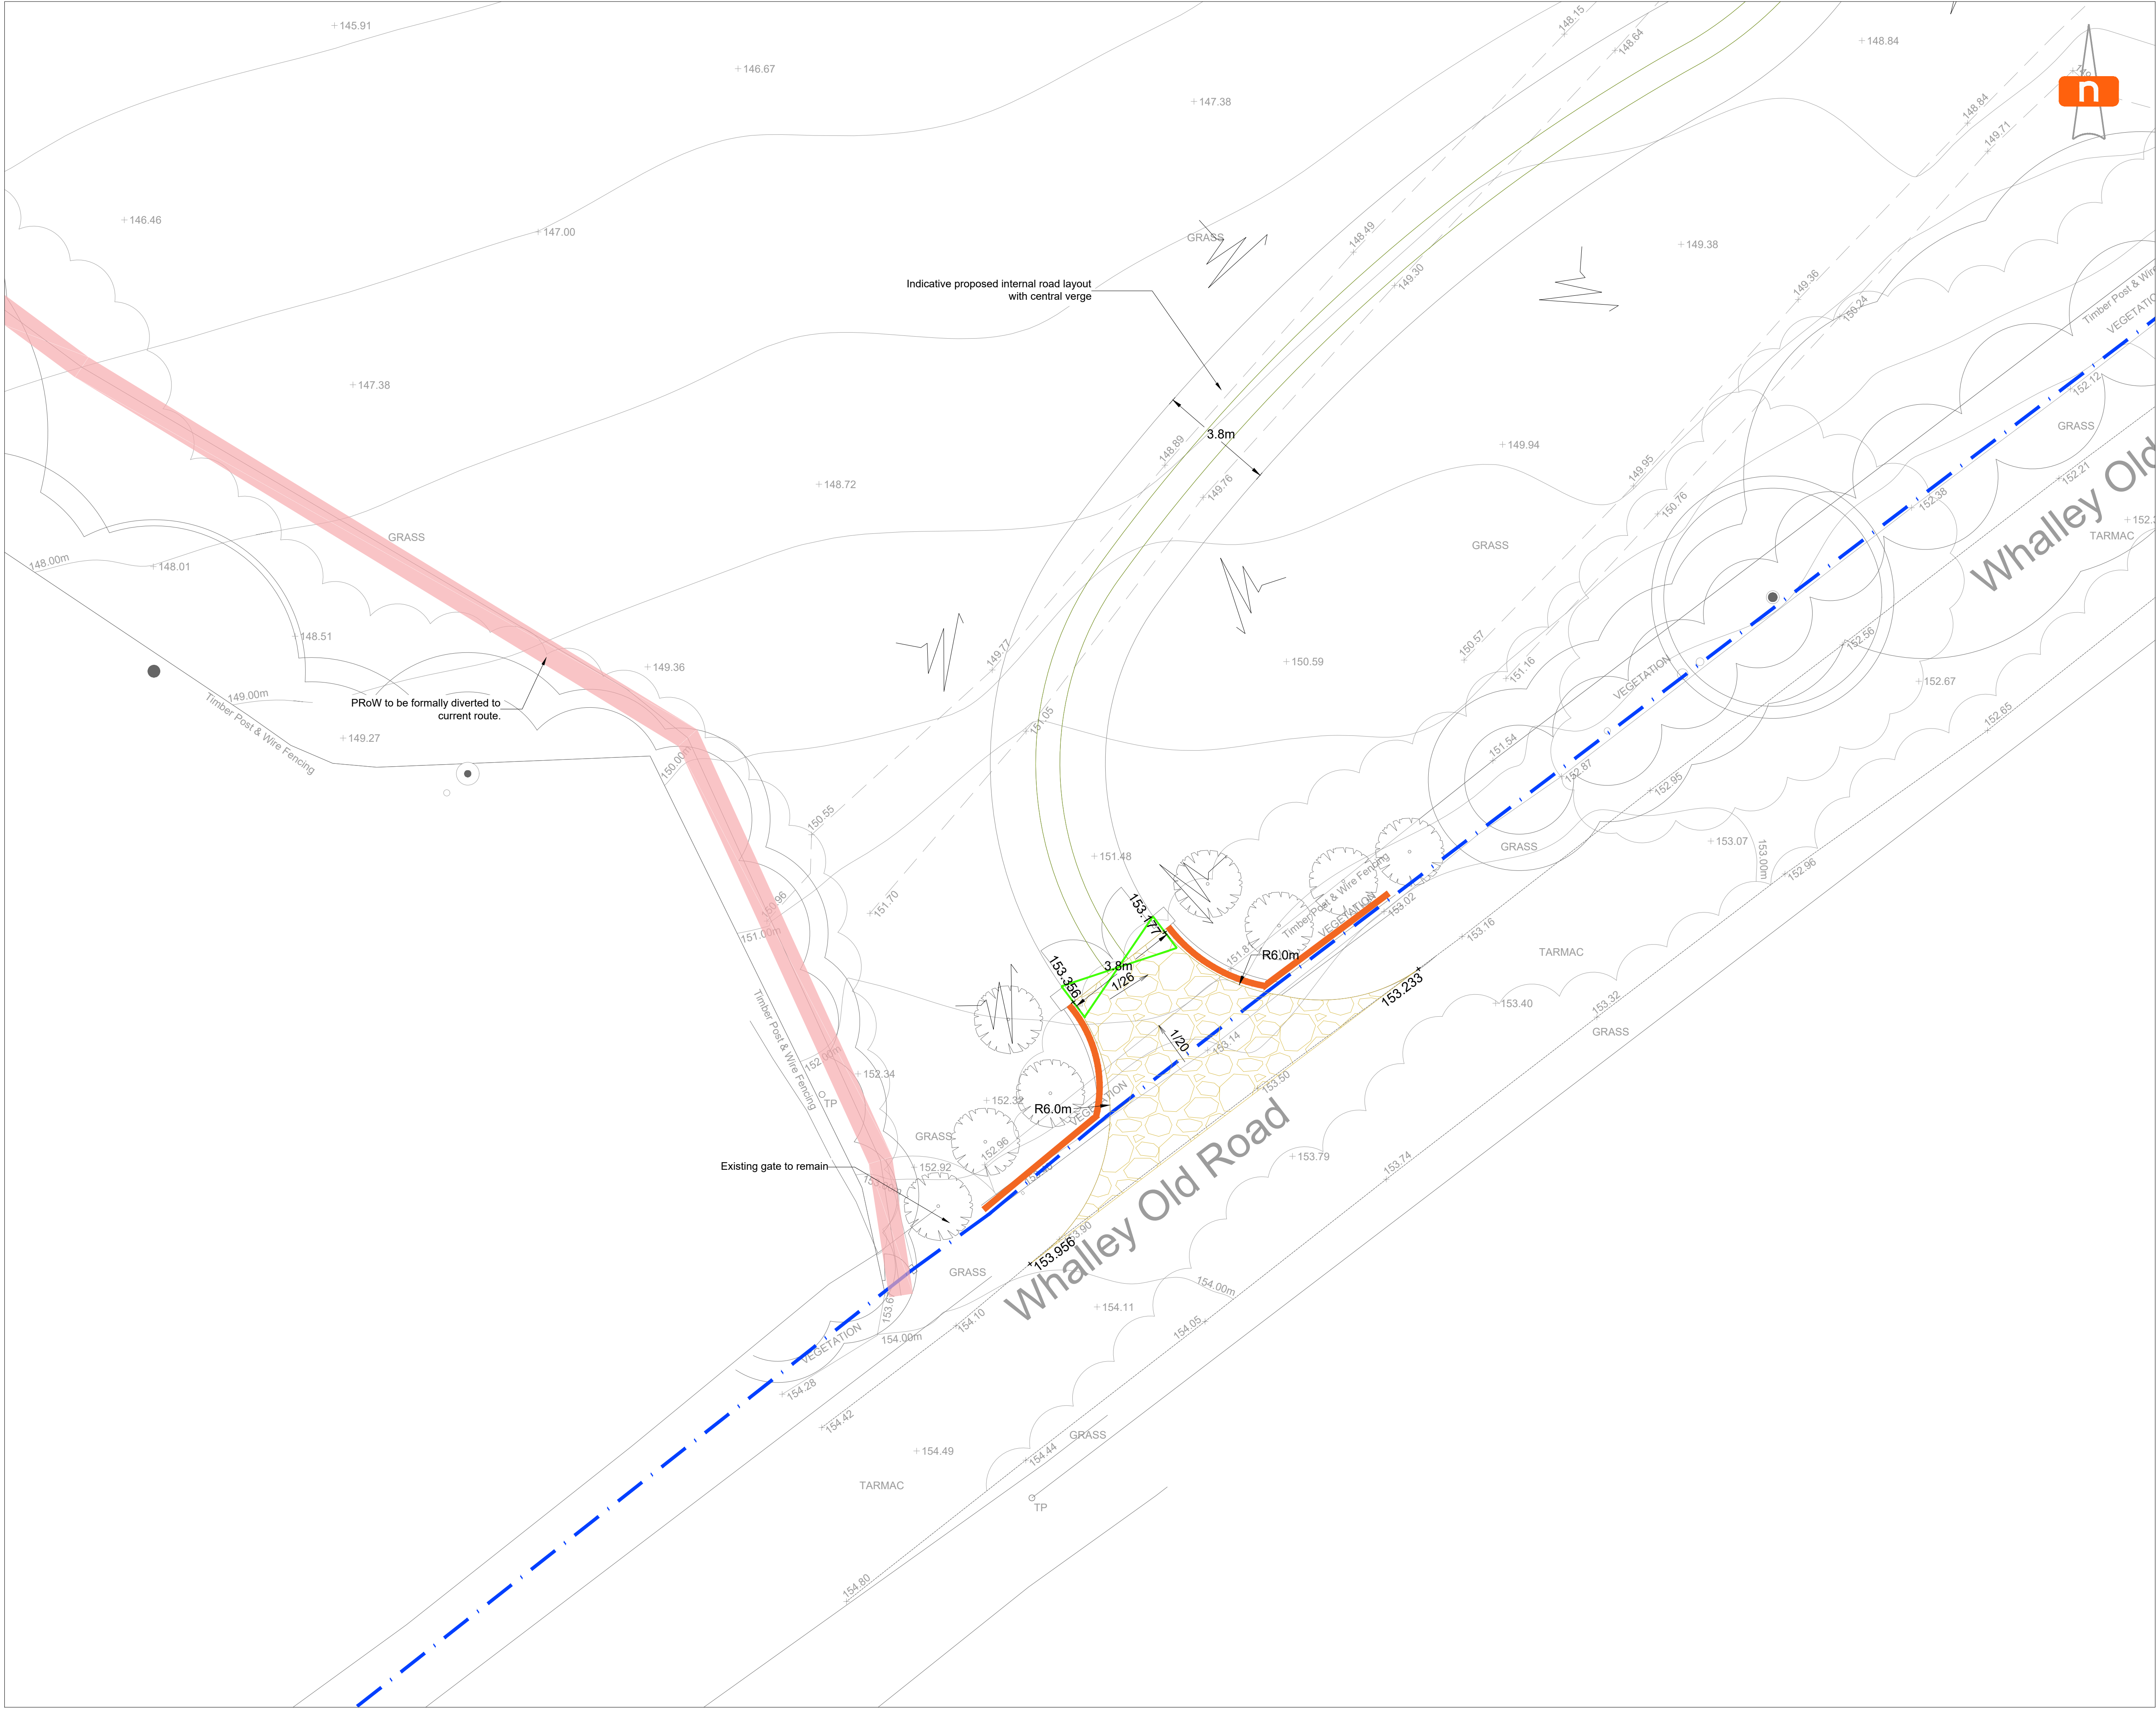

- General Notes**
1. This drawing is copyright and should not be reproduced in whole or part without written consent of mode Infrastructure Ltd.
 2. Do not scale this drawing. All dimensions must be checked/ verified on site. If in doubt ask.
 3. This drawing is to be read in conjunction with all relevant architects, engineers and specialists drawings and specifications.
 4. All dimensions in metres unless noted otherwise.
 5. All levels in metres unless noted otherwise.
 6. Any discrepancies noted on site are to be reported to the engineer immediately.

Key Plan

- Highway Boundary (Assumed)
- Proposed 0.9m High Stone Wall
- PRoW To Be Formally Diverted To Current Route
- Permeable Resin Bound Within Adoptable Highway
- Proposed Entrance Gate
- Proposed Level
- Proposed Slope
- Banking Works

P03	12.02.26	Revised to suit architect's comments.	NN	KTY	
P02	19.01.26	Internal road revised to suit planning requests	NN	KTY	
P01	12.09.25	Preliminary issue	NN	KTY	
Rev	Date	Details of issue / revision	Drw	Rev	

Issues & Revisions

mode Infrastructure Ltd
GRIFFIN HOUSE
18-19 LUDGATE HILL
BIRMINGHAM
B5 1DW
T 0121 794 8390
E INFO@MODETRANSPORT.CO.UK
W WWW.MODETRANSPORT.CO.UK

mode

infrastructure

Client

DAMIAN AND ROMY HANSON

Project Title

ROSE HILL FARM

Drawing Title

ADOPTABLE HIGHWAY LAYOUT

Drawn:	NN	Reviewed:	K Tano-Yeboah
mode Ref:	J32-9039	Date:	12.09.25
Scale@A1:	1:250		

Drawing Status

FINAL FOR PLANNING STAGE

Project - Originator - Zone - Level - Type - Role - Number	Status	Rev
J329039-MI-WOR-XX-DR-C-0701	S1	P03