



Building Plan, The Annex, Ash Lea,  
Whalley Rd, Pendleton, Clitheroe BB7  
1PP

Scale 1:50 at A1

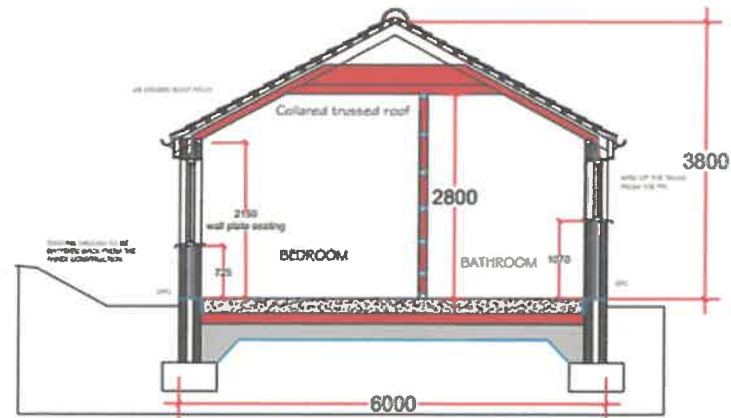

CROSS SECTION

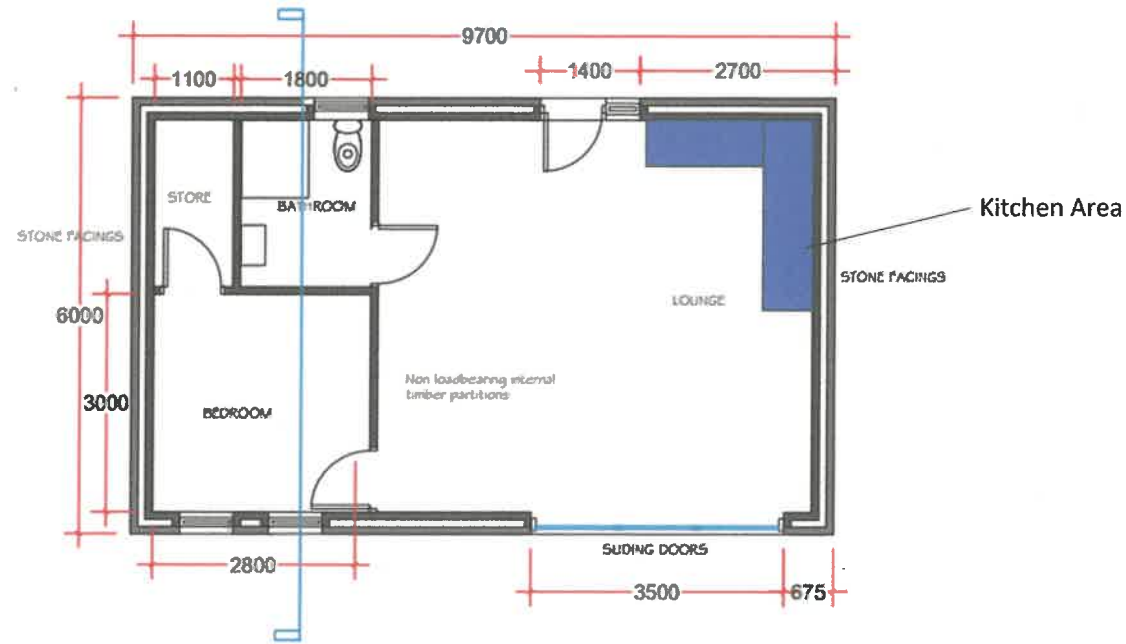

GROUND FLOOR PLAN

16/03/2026