


Ground Floor Plan


1 : 100

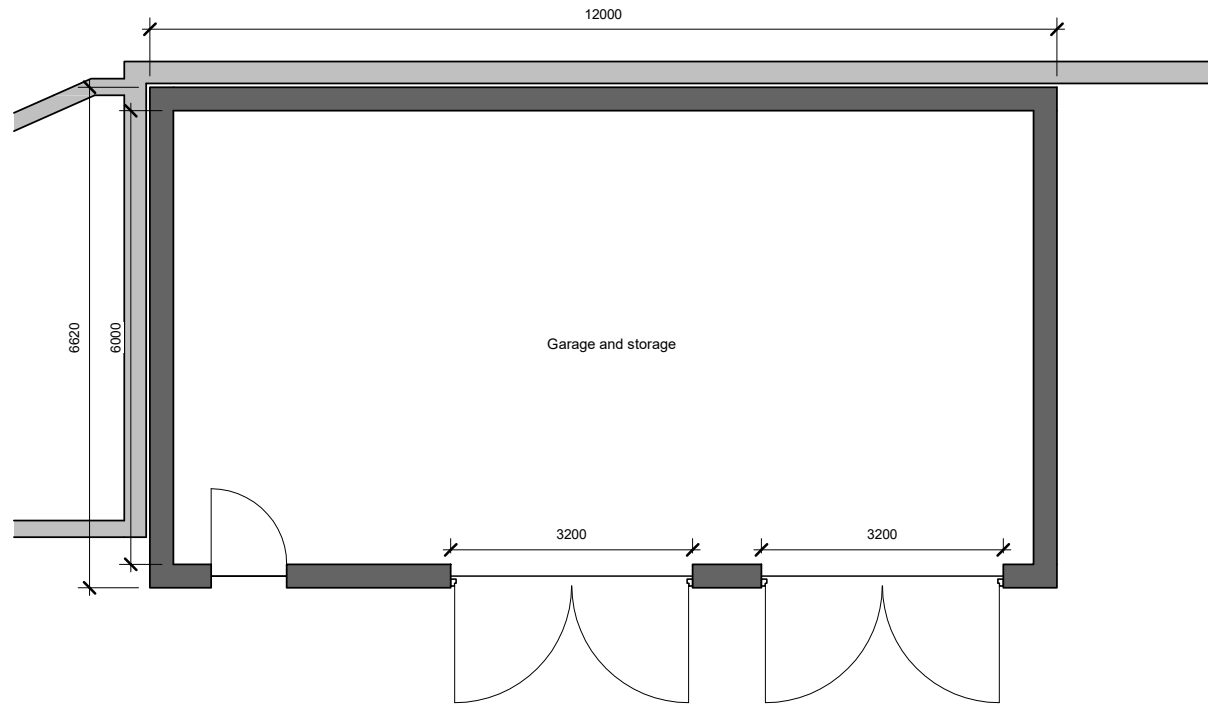

Roof Plan


1 : 100

0 1 2 3 4m 1:100

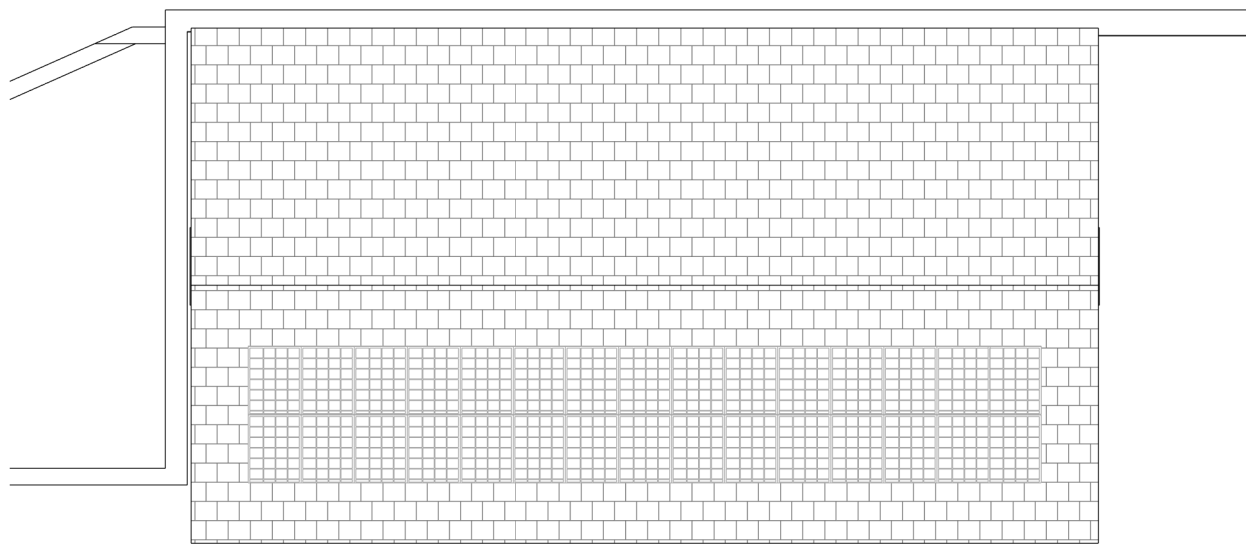


North Elevation

1 : 100

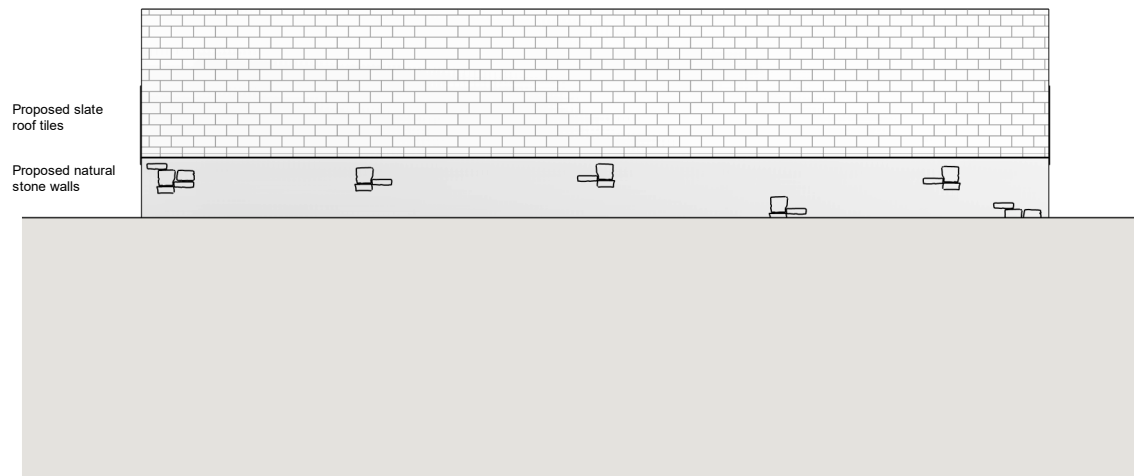


South Elevation

1 : 100

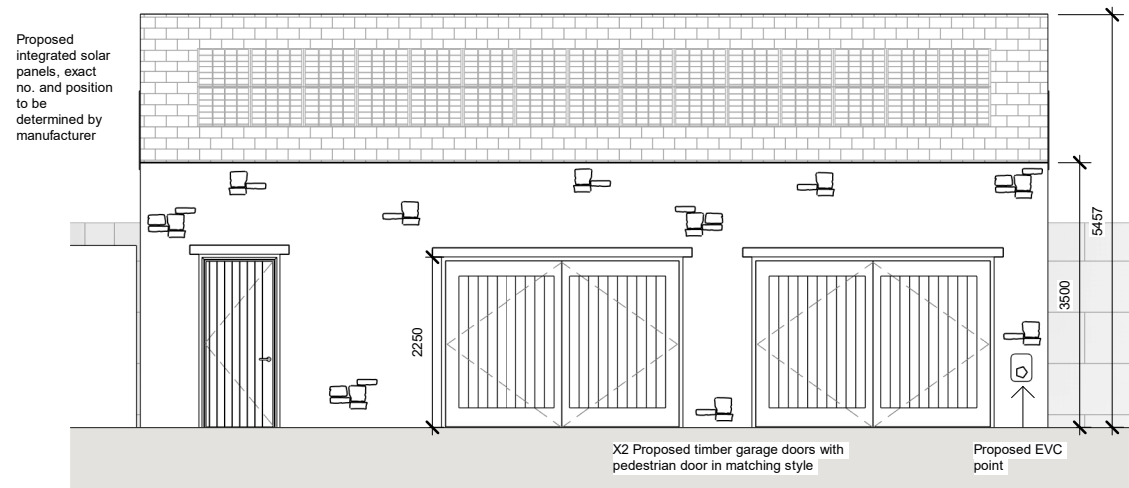


West Elevation

1 : 100

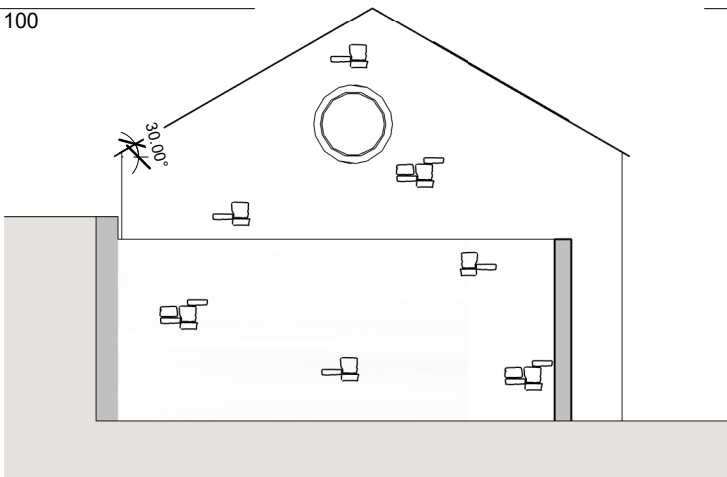


East Elevation

1 : 100

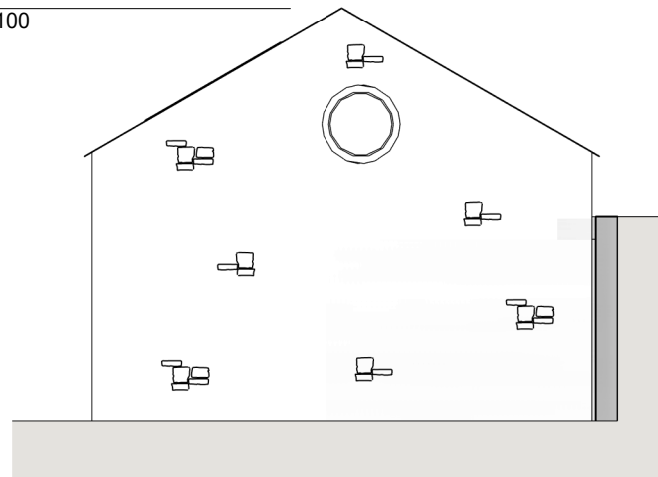

Section 1

1 : 100

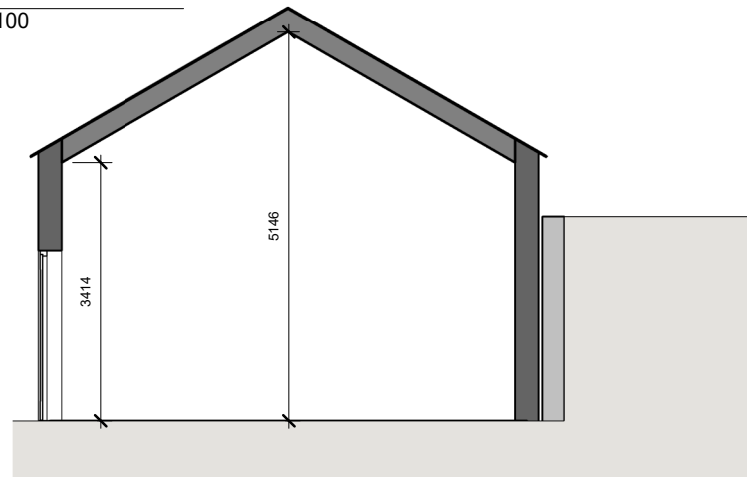

GENERAL NOTES:

Blank area for general notes.

KEY:

Existing walls	
Proposed walls	
Proposed rooflight	
Site Boundary	
Plot Boundary	
Existing removed	
Existing beam	
1.9 m head height	
1.5 m head height	
Rain Water Pipe	RWP
Soil Vent Pipe	SVP
Manhole	MH

CLIENT: J Hartley
PROJECT: Detached Garage
PROJECT ADDRESS: Bridge End Cottage, Rimington Lane, Rimington, BB7 4EA
DRAWING TITLE: PROPOSED DRAWINGS
DRAWN BY: KH
Rev: R00 | **Rev. DATE:** 16.01.2026
DATE: 16.01.2026
SCALE@A3: 1:100
DRAWING No: BEC-R00-PR-103